


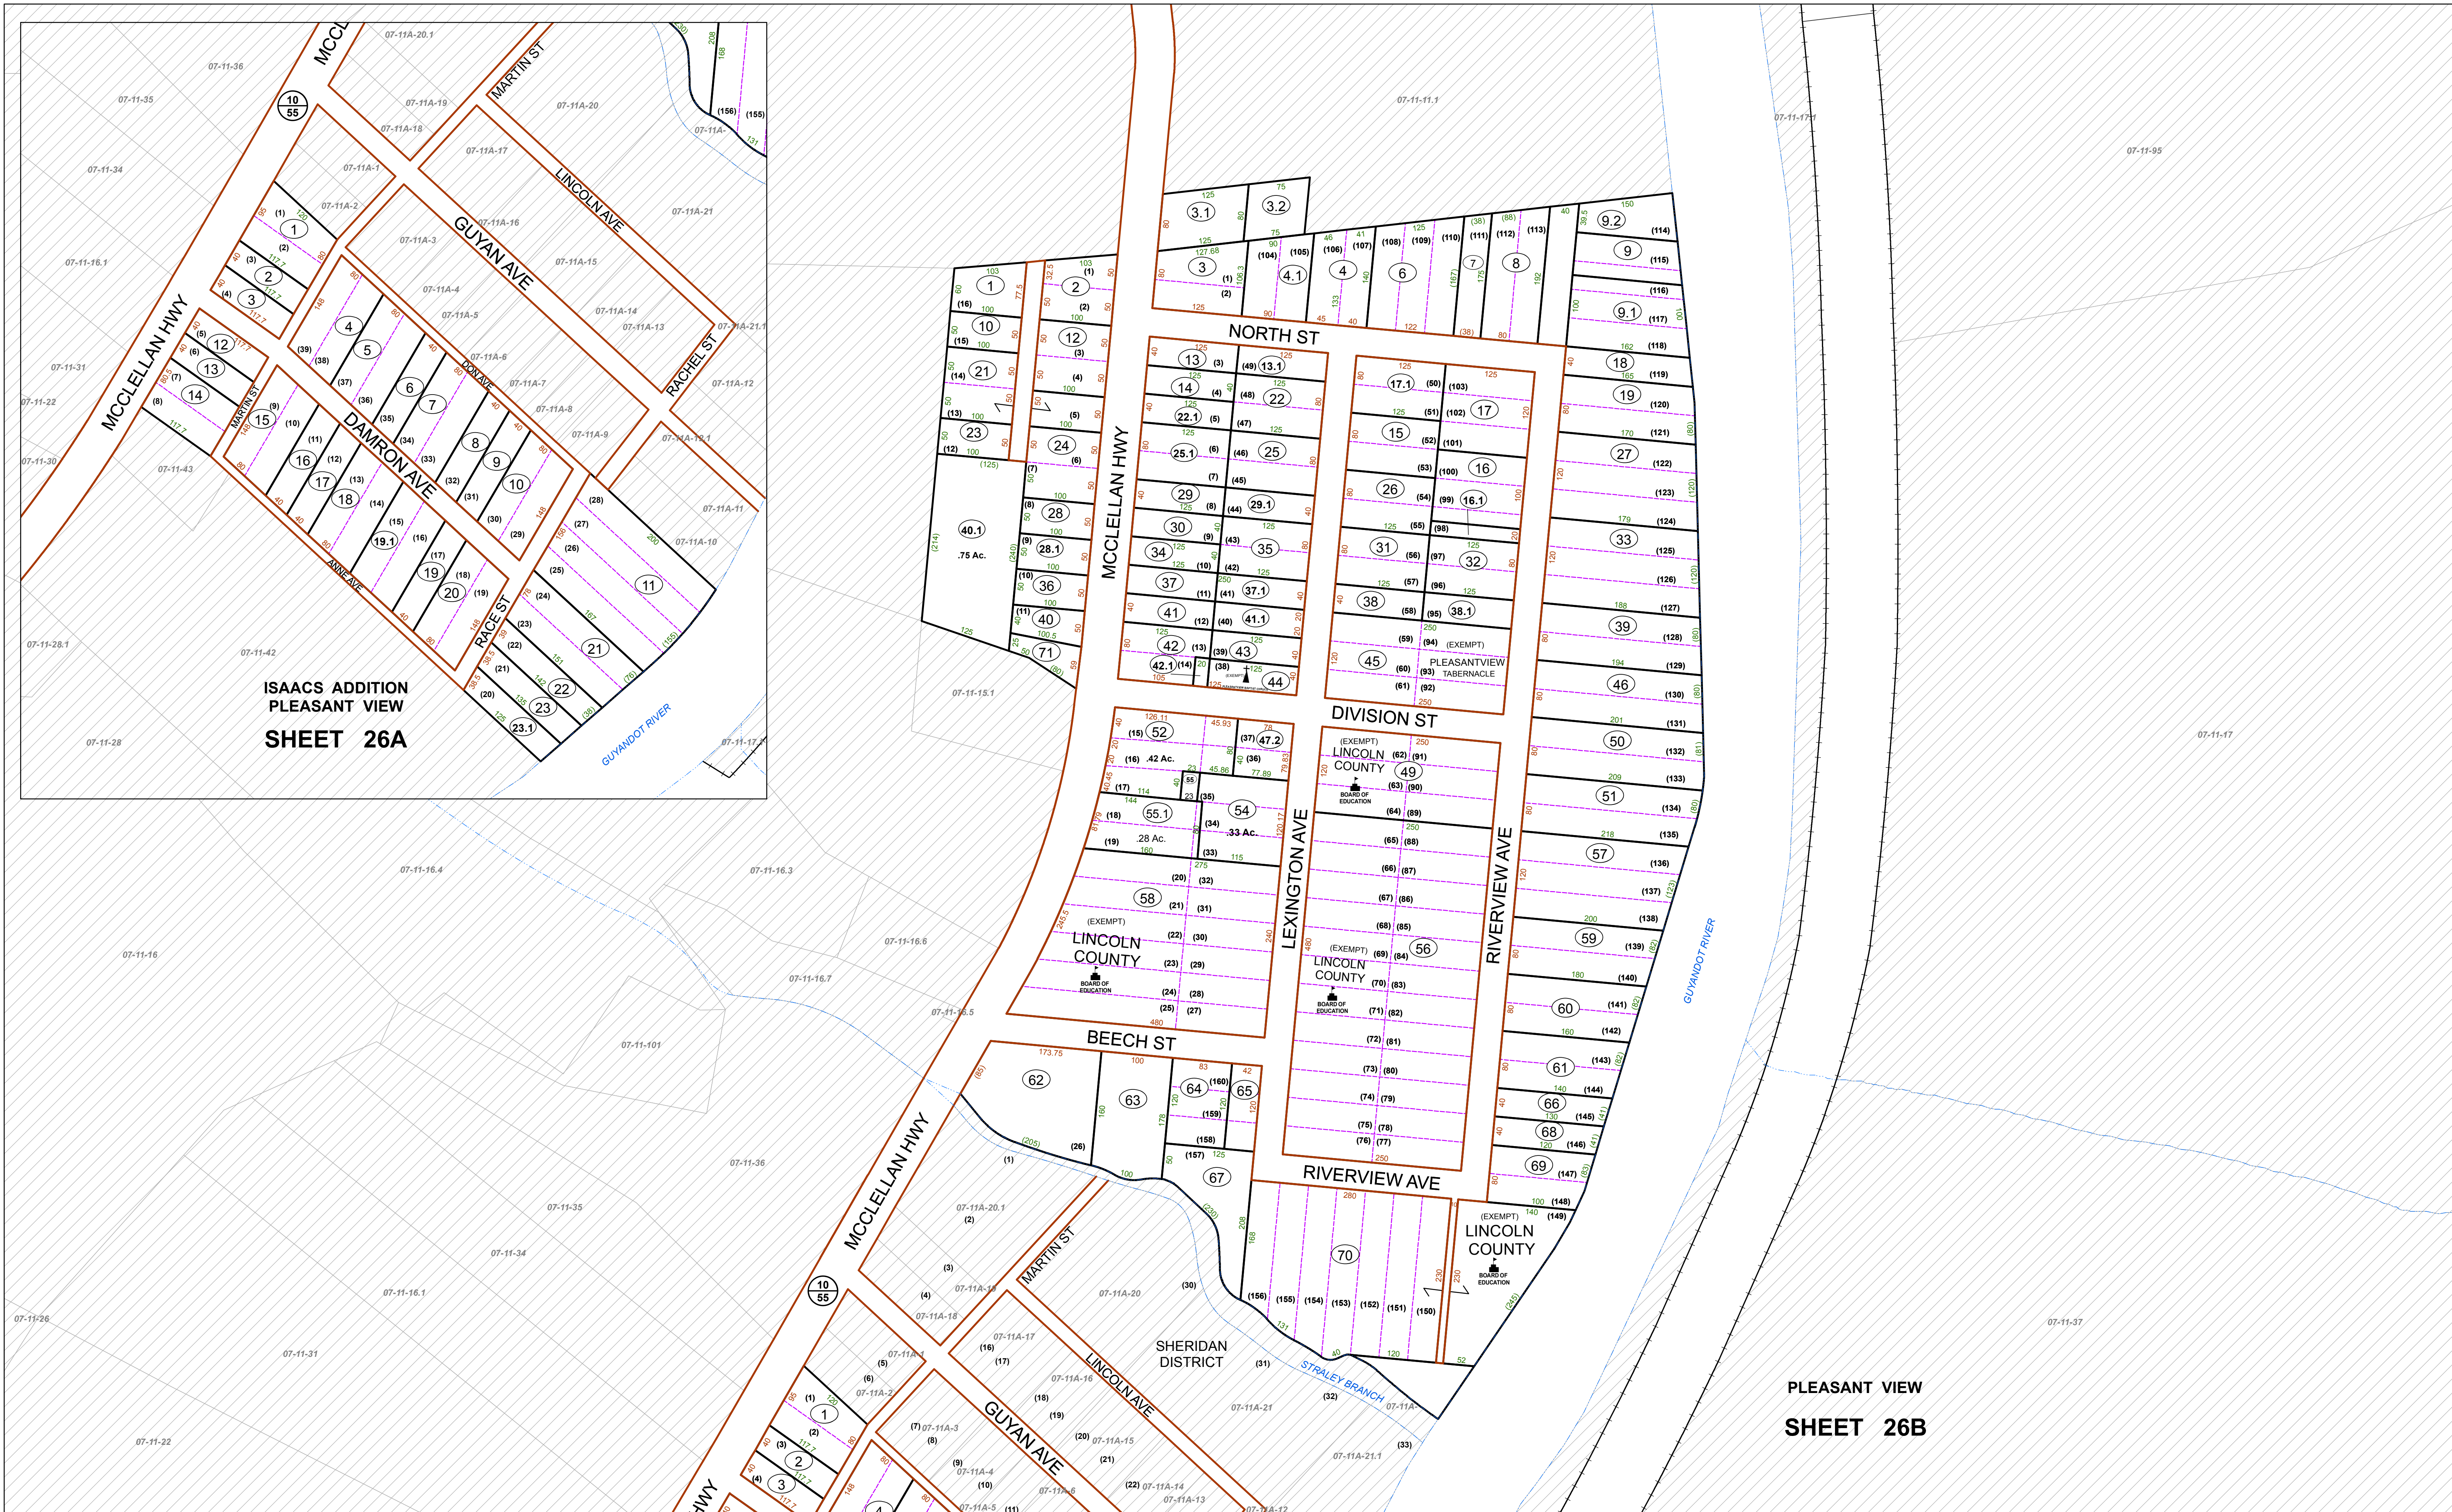


FOR TAX PURPOSES ONLY
Prepared by Lincoln County, WV

Legend	
Property Line	Original Lot Line
Road Right of Way	Lot Number (15)
Corporation Line	Parcel Number (99)
District Line	Water
County Line	Railroad

Revised 5/12/65	9	17
Revised 7/1/81	10	18
Revised 7/1/84	11	19
Revised 7/1/87	12	20
Revised 7/1/89	13	21
Revised 7/1/96	14	22
Revised 12/30/2016	15	23
	16	24

STATE OF WEST VIRGINIA
COUNTY OF LINCOLN
Office of Assessor

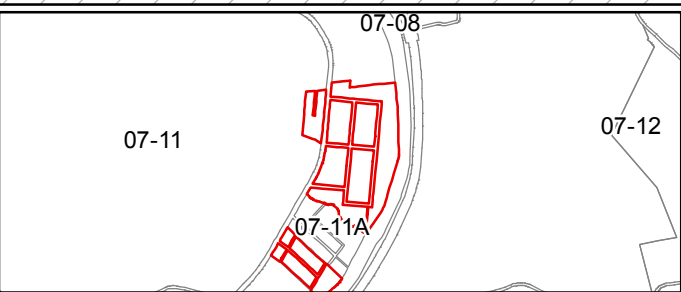

SHERIDAN DISTRICT
SHEET 26
Date, Aerial Photography: 2003
Created: 2/1/2017
Scale: 1" = 100'