


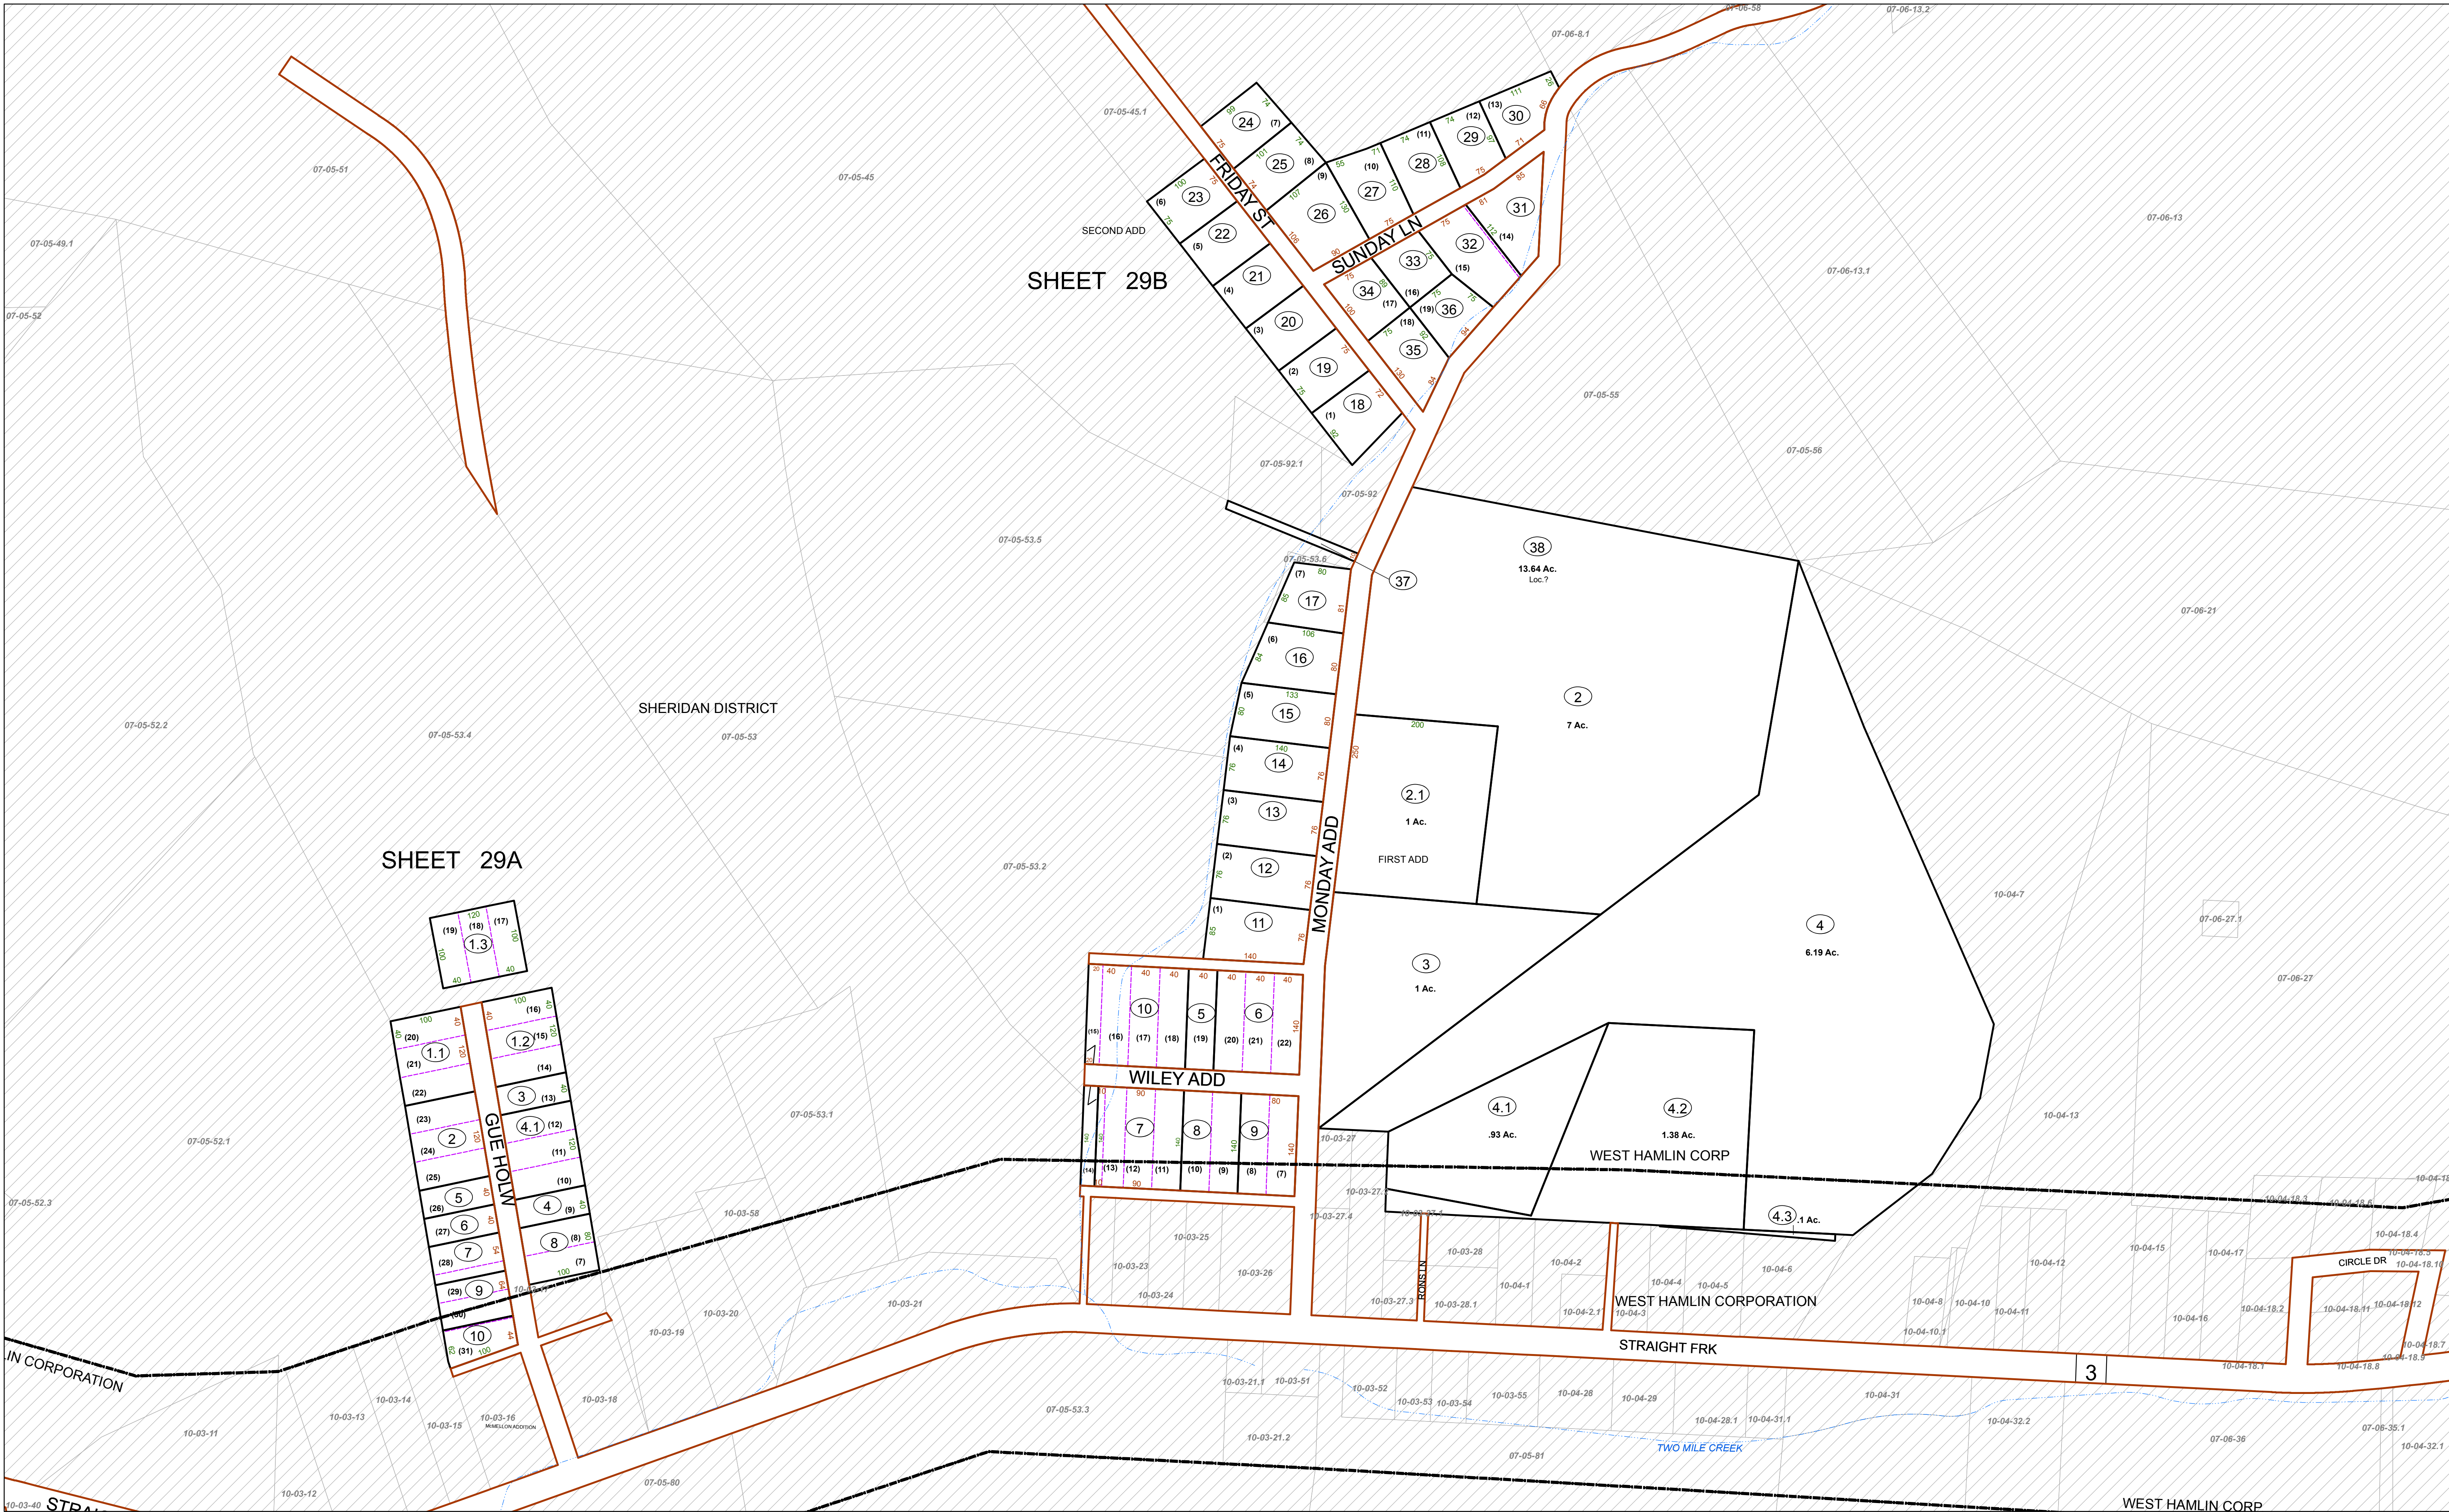


FOR TAX PURPOSES ONLY
Prepared by Lincoln County, WV

Legend	
Property Line	Original Lot Line
Road Right of Way	Lot Number
Corporation Line	Parcel Number
District Line	Water
County Line	Railroad

11	Revised 5/12/65	9		17	
2	Revised 7/1/81	10		18	
3	Revised 7/1/84	11		19	
4	Revised 7/1/87	12		20	
5	Revised 7/1/89	13		21	
6	Revised 7/1/96	14		22	
7	Revised 12/30/2016	15		23	
8		16		24	

STATE OF WEST VIRGINIA
COUNTY OF LINCOLN
Office of Assessor

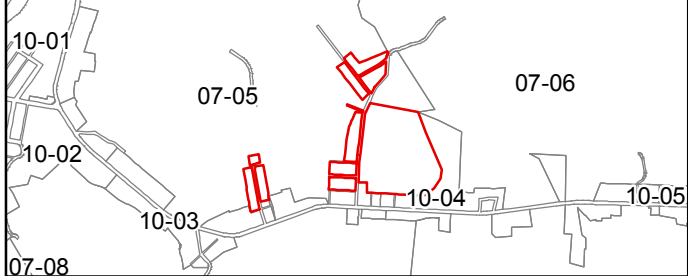

SHERIDAN DISTRICT
SHEET 29
Date, Aerial Photography: 2003
Created: 2/1/2017
Scale: 1" = 100'