


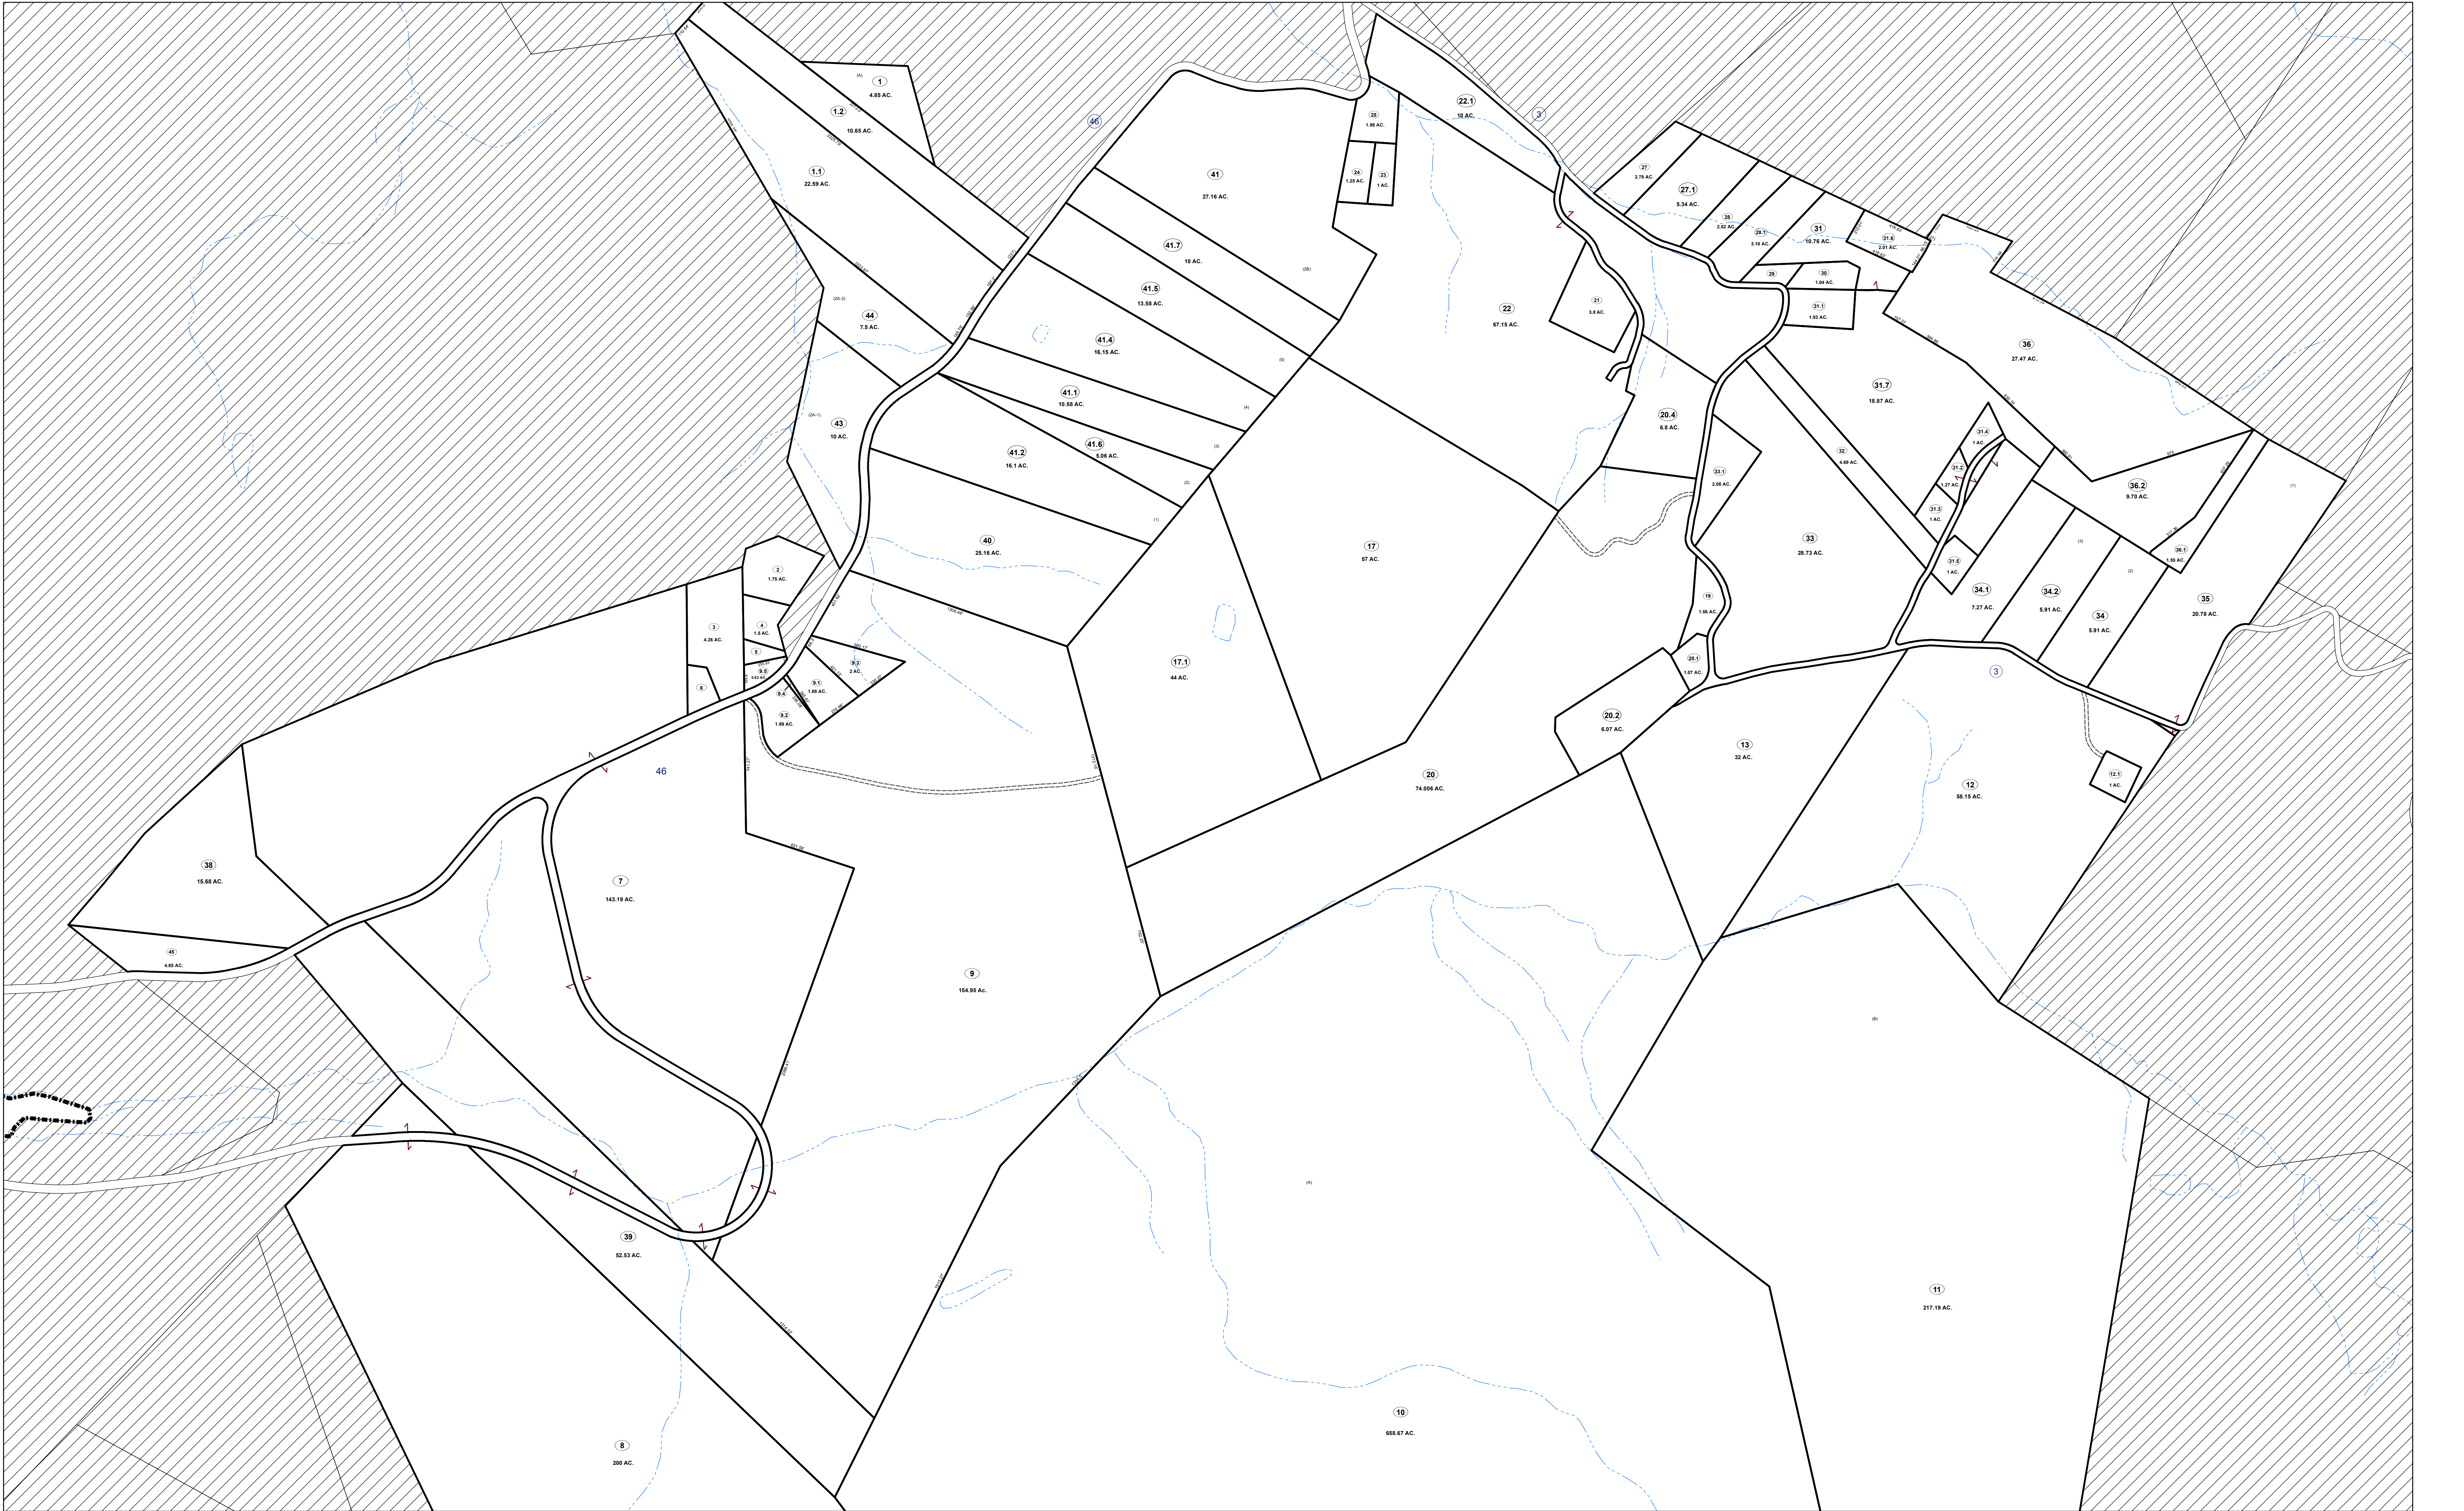

For Tax Purposes Only
This tax map is a copy of the Assessor's official record and the reproduction, copying, distribution or sale of such tax maps or any copies thereof without the written permissions of the County Assessor is prohibited.

Property

Railroad ROW

Road Easement

ParcelHooks

Water

Road ROW

Water

StateLine

(15) Deed lot #

(23.1) Parcel ID Number

Route Number

MINERAL COUNTY, WEST VIRGINIA
For Tax Purposes Only
Office of Assessor

Revisions		4	December 2015	ATLAS	8		
1	December 2012	ATLAS	5	December 2016	ATLAS	9	
2	December 2013	ATLAS	6			10	
3	February 2014	ATLAS	7			11	

6	7	8	9
10	11	12	13

Created: 1/25/2017
Scale: 1" = 400'
District: ELK
Map: 8