


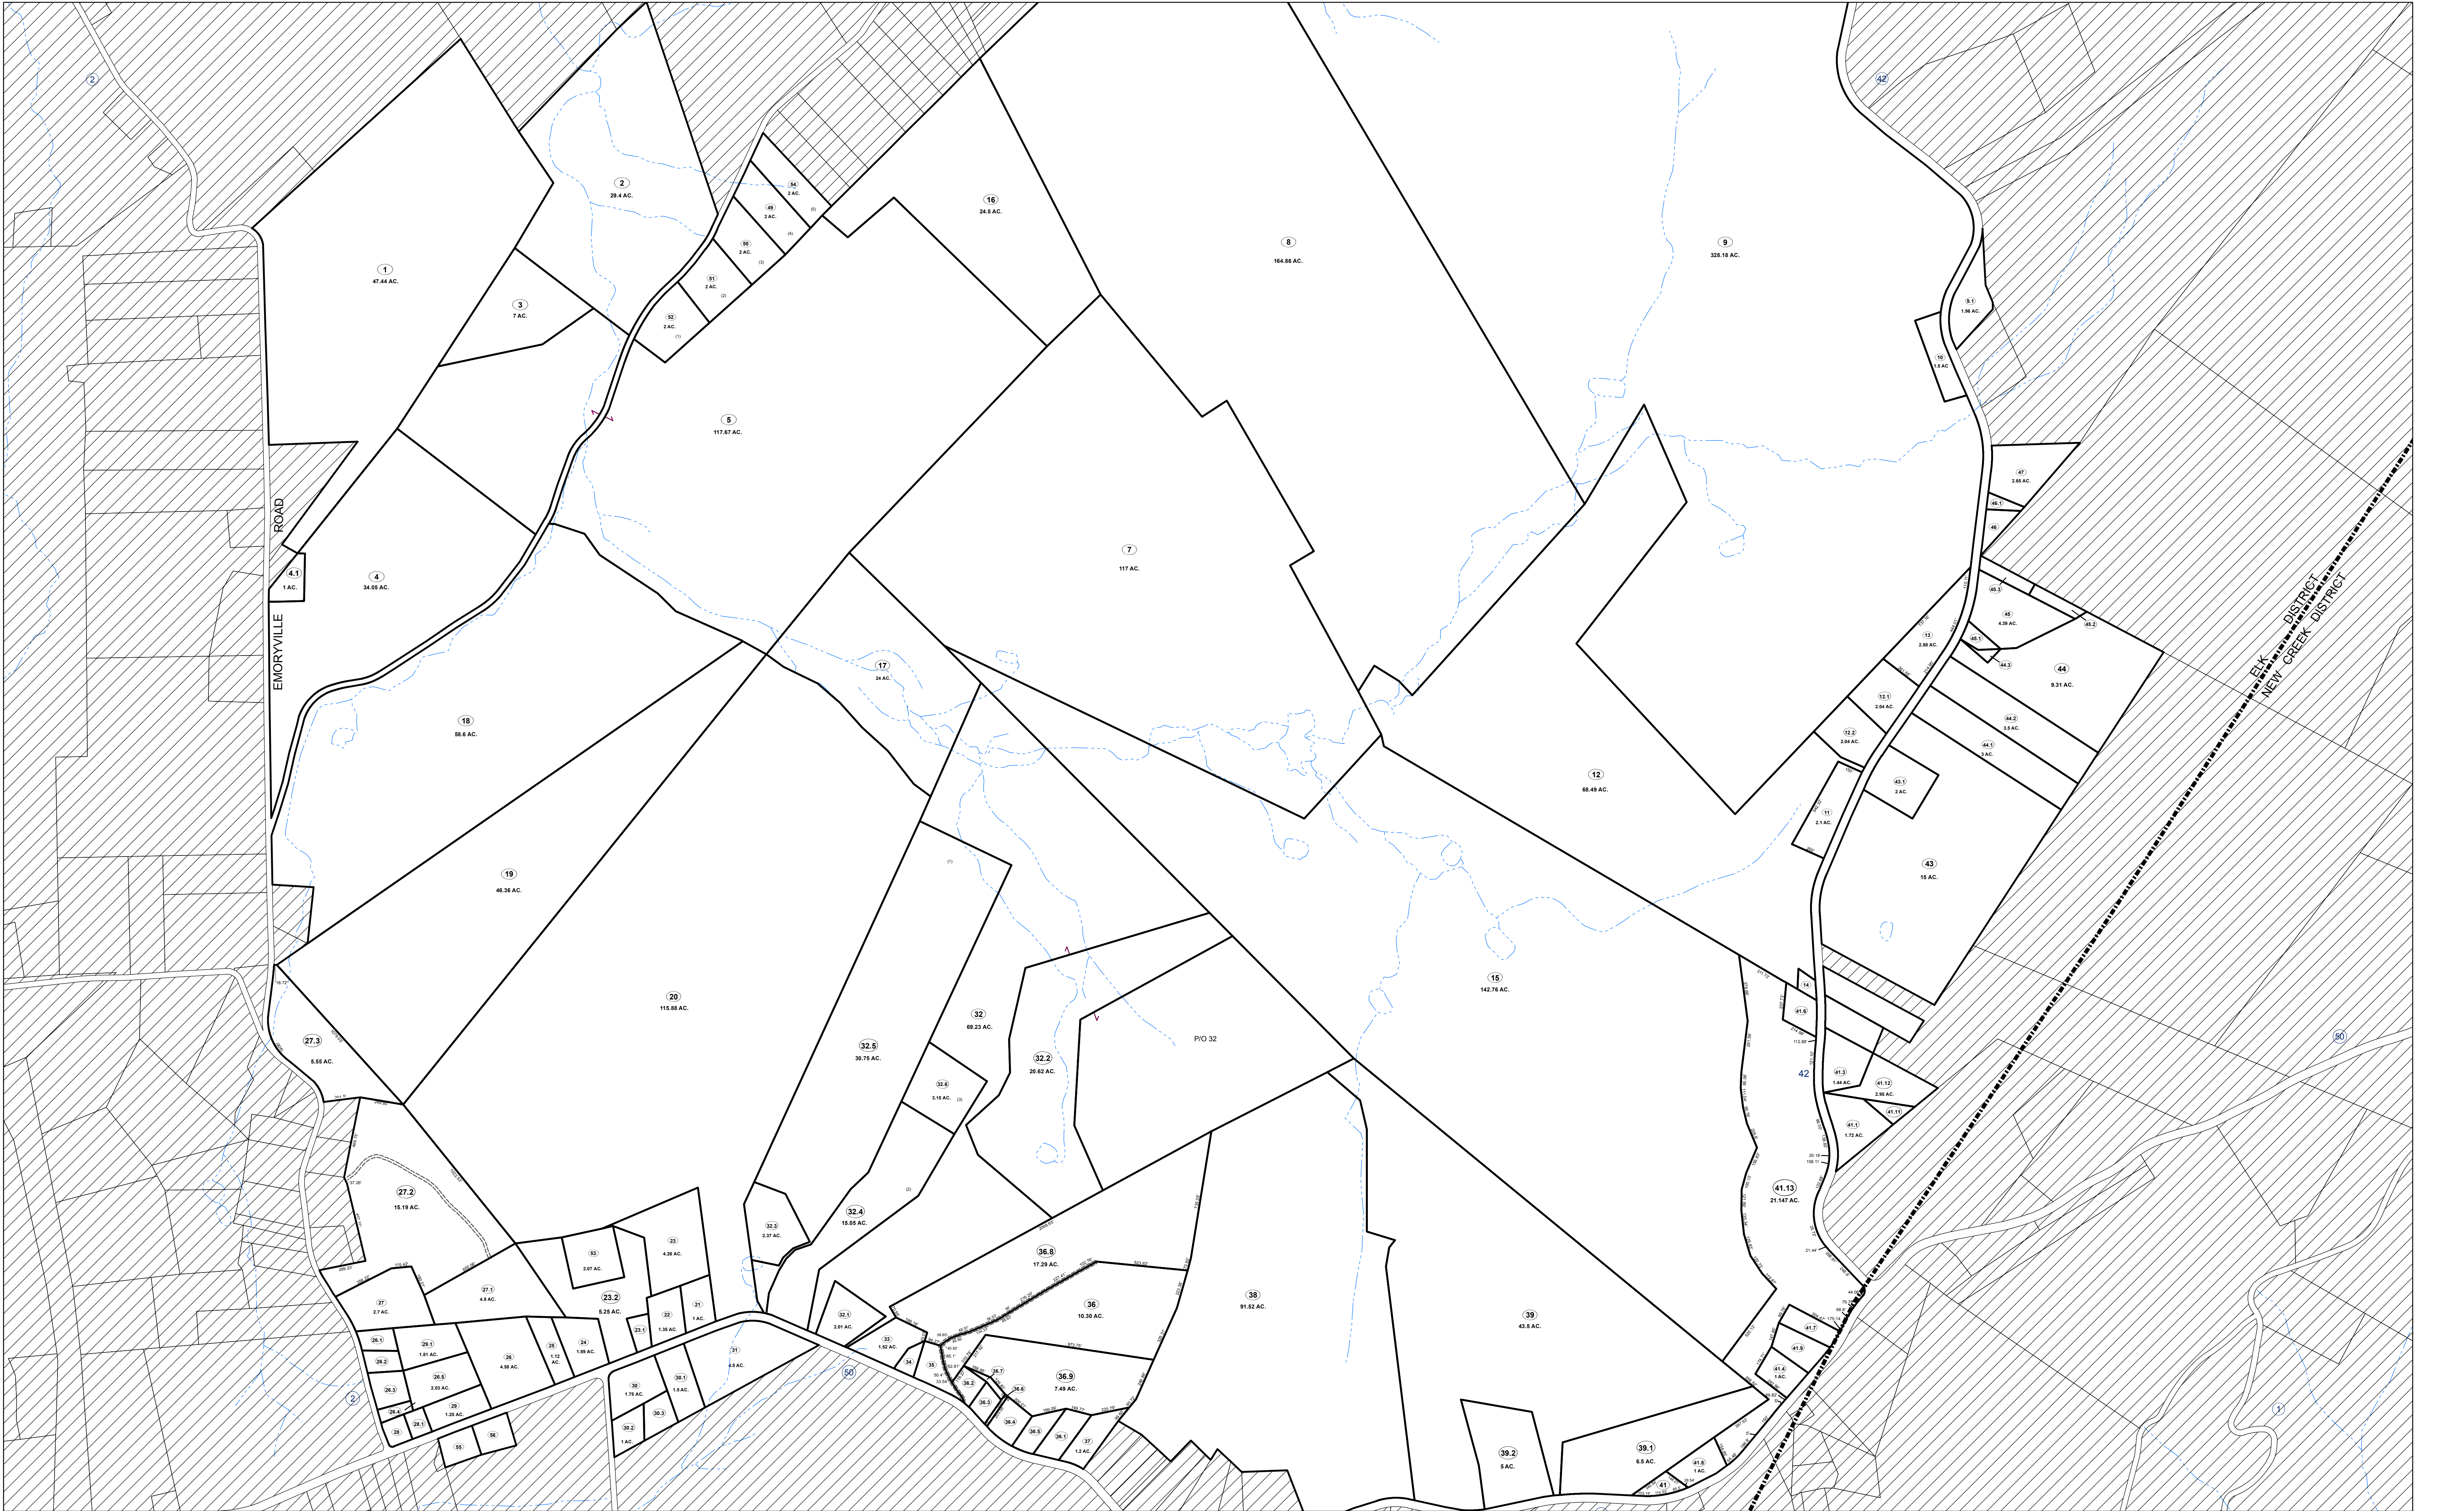

For Tax Purposes Only
This tax map is a copy of the Assessor's official record and the reproduction, copying, distribution or sale of such tax maps or any copies thereof without the written permissions of the County Assessor is prohibited.

Property

Railroad ROW

Road Easement

ParcelHooks

Water

Road ROW

Water

StateLine

Route Number

Deed lot #

Parcel ID Number

28

23.1

MINERAL COUNTY, WEST VIRGINIA

For Tax Purposes Only

Office of Assessor

Revisions		4	December 2015	ATLAS	8		
1	December 2012	ATLAS	5	December 2016	ATLAS	9	
2	December 2013	ATLAS	6			10	
3	February 2014	ATLAS	7			11	

19	20	21	22
24	25	26	
	29	30	

Created: 1/25/2017

Scale: 1" = 400'

District: ELK

Map: 26