


28

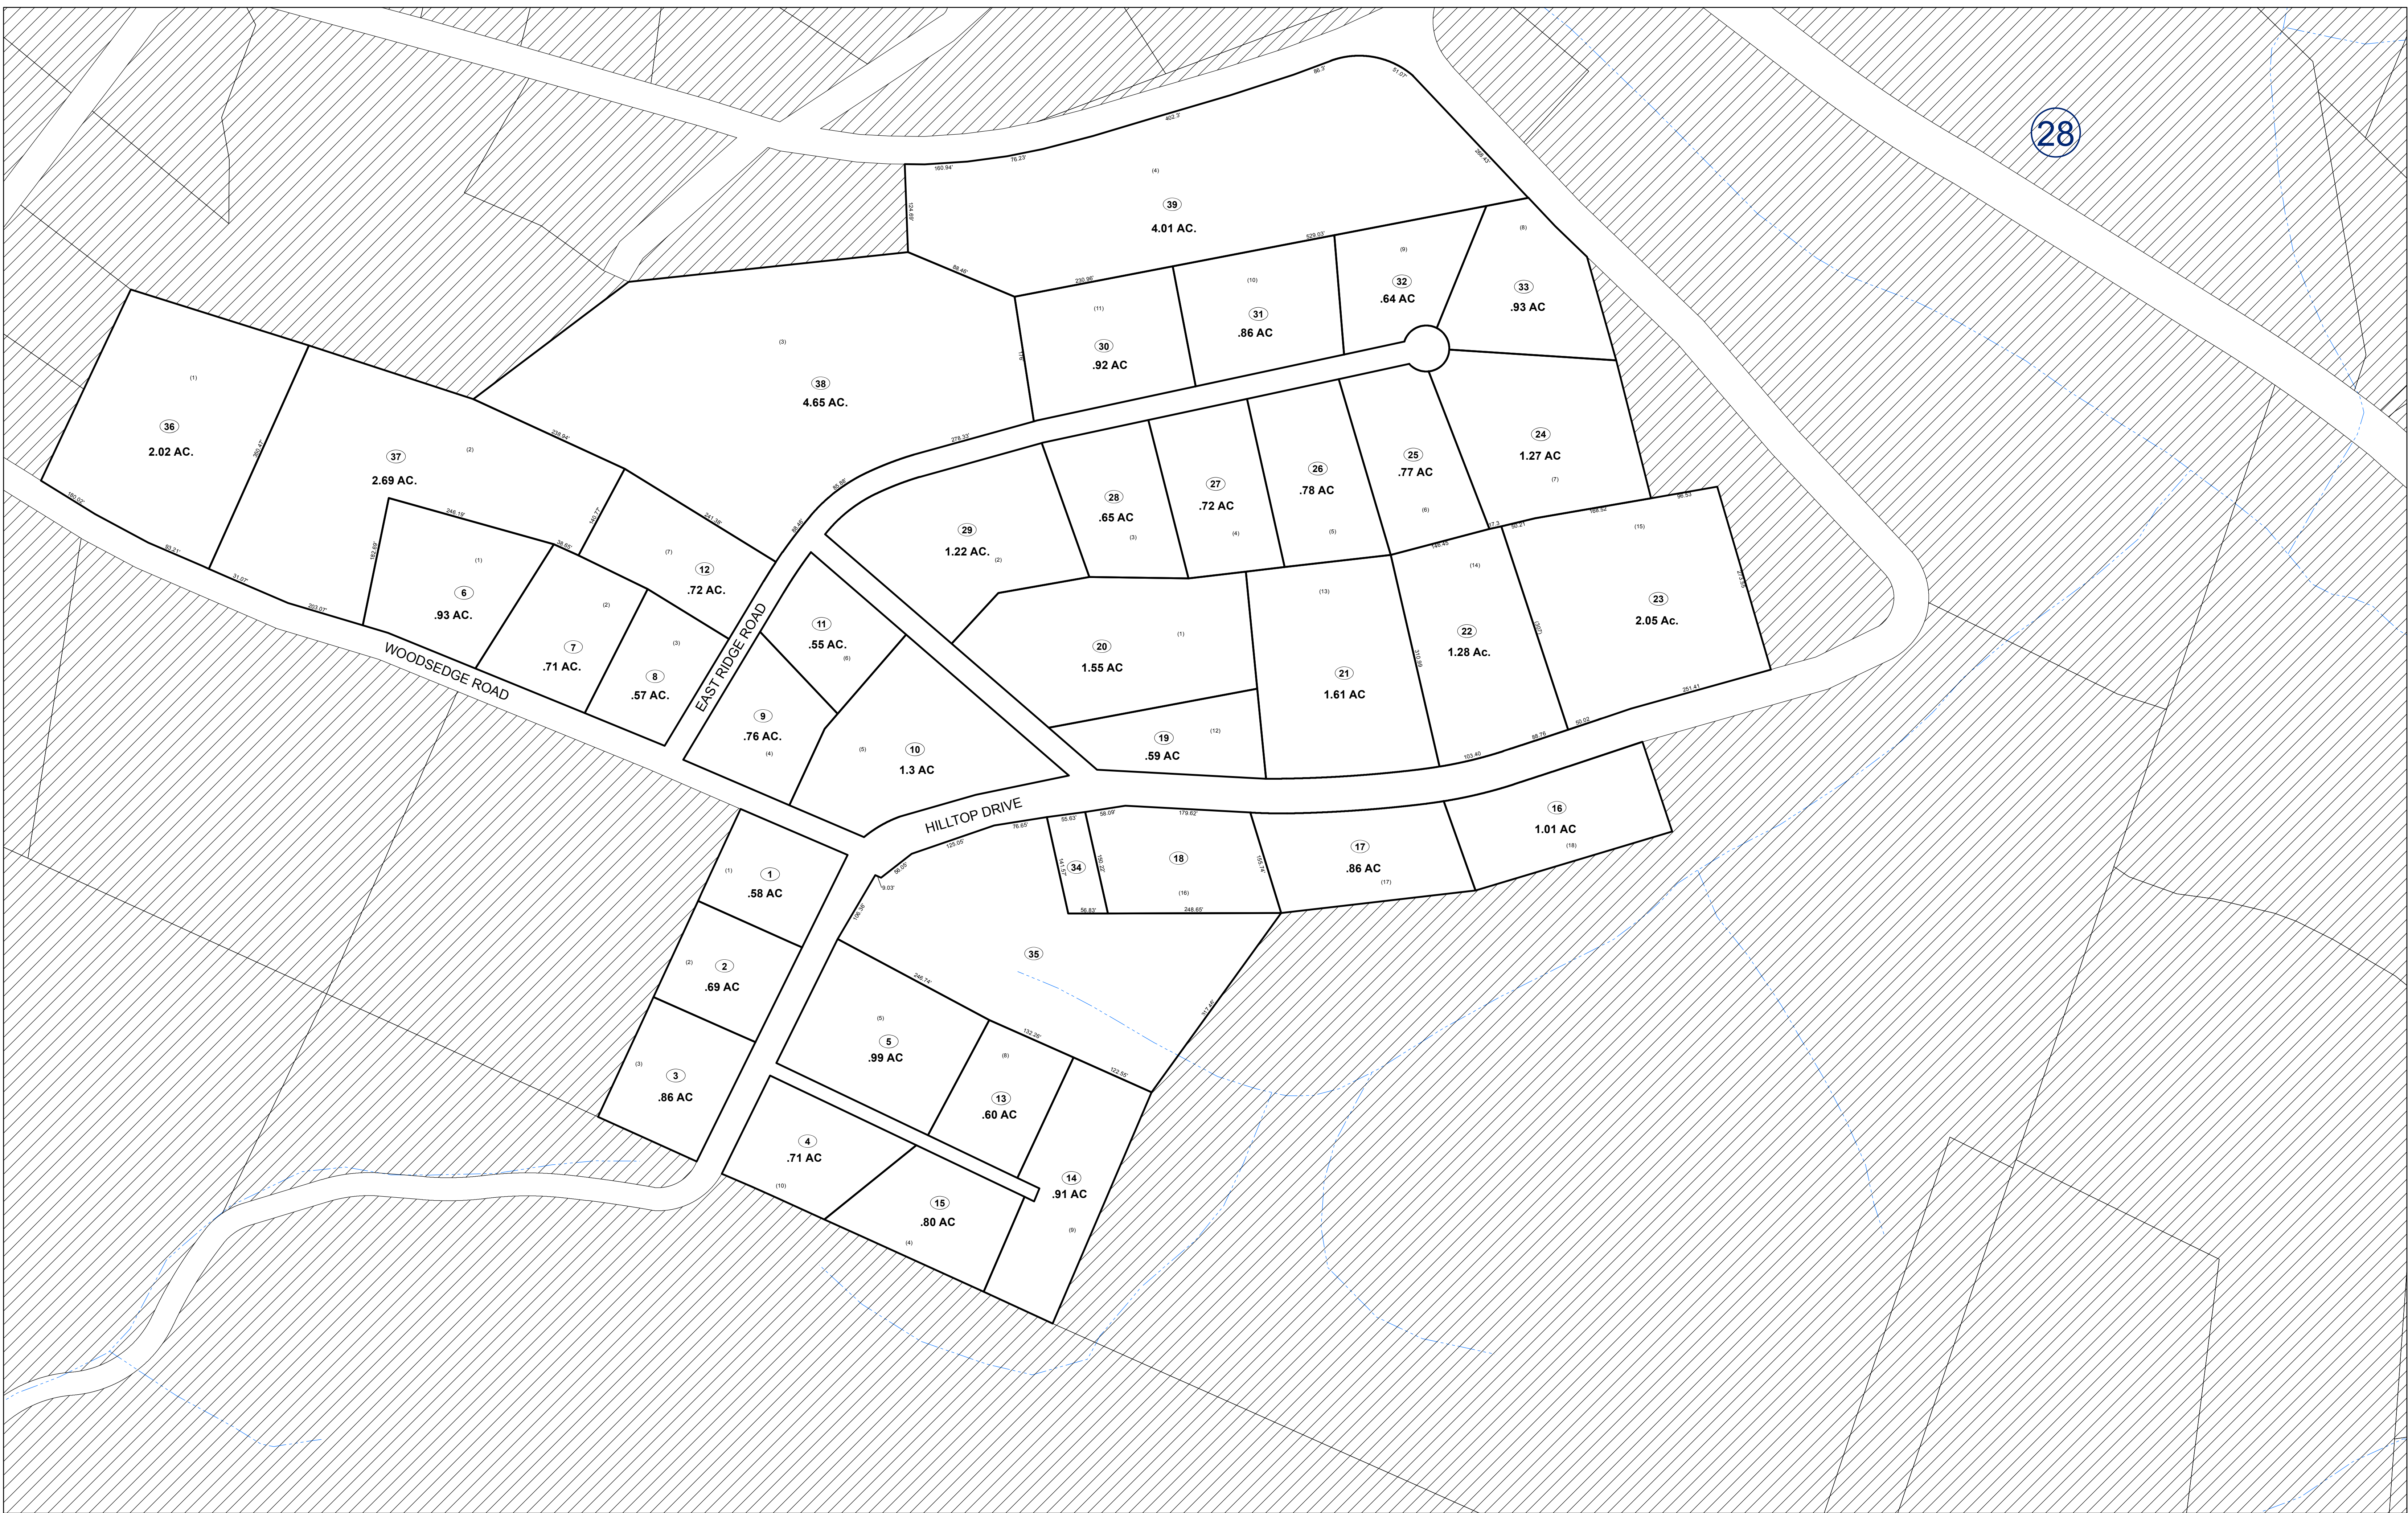

For Tax Purposes Only
 This tax map is a copy of the Assessor's official record and the reproduction, copying, distribution or sale of such tax maps or any copies thereof without the written permissions of the County Assessor is prohibited.

Property	Parcel Hooks	Water	Route Number
Railroad ROW	Water	State Line	(15) Deed lot #
Road Easement	Road ROW	(23.1) Parcel ID Number	

MINERAL COUNTY, WEST VIRGINIA
 For Tax Purposes Only
 Office of Assessor

Revisions		4 December 2015	ATLAS	8
1	December 2012	ATLAS	5	December 2016
2	December 2013	ATLAS	6	
3	February 2014	ATLAS	7	

18	19
----	----

Created: 1/25/2017
 Scale: 1" = 100'
 District: FRANKFORT
 Map: 24D