


532 533  
552 553

P/O 533-20  
1021.07 Total Acres

P/O 553-1  
3901.968  
TOTAL AC.

5.5 (60x150)

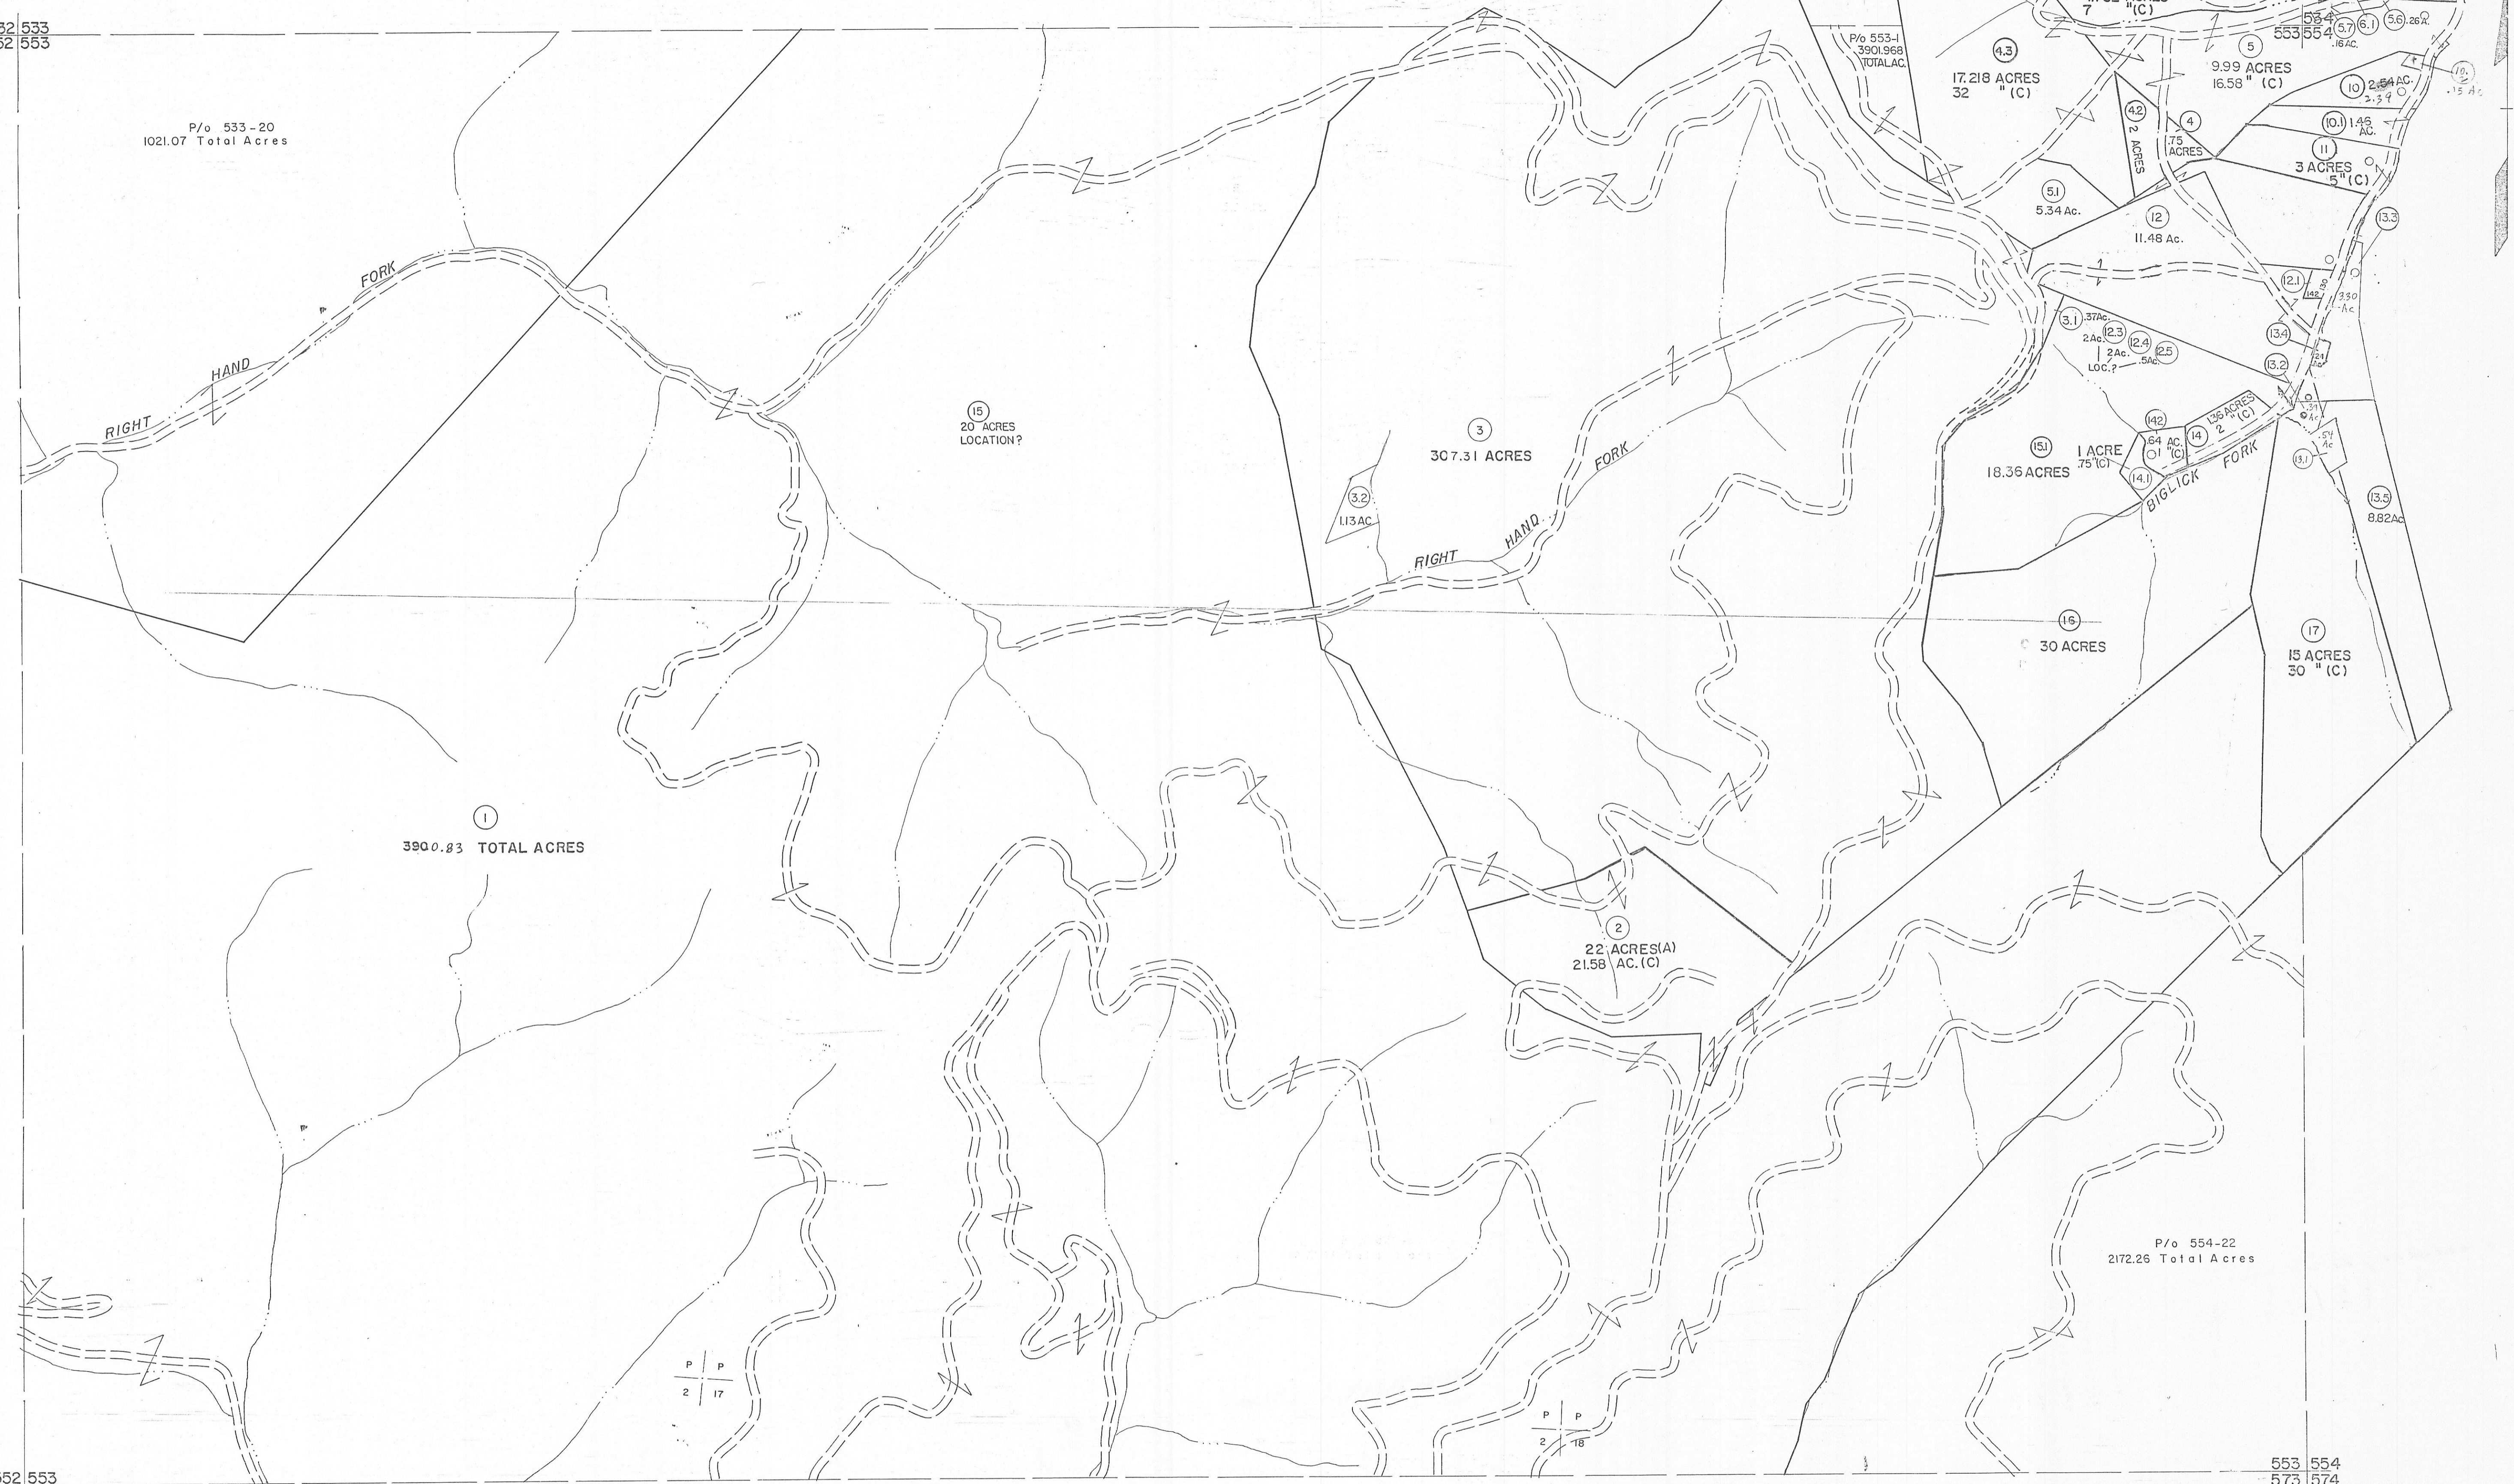

552 553  
572 573

P/O 554-22  
2172.26 Total Acres

553 554  
573 574

For Tax Purposes Only  
Prepared by  
MICHAEL BAKER, JR., INC.  
Consulting Engineers

Legend	
Property line	—
Edge of pavement or roadway	—
Corporation line	—
District line	—
County line	—
Original lot line	—
Deed lot number	(15)
Parcel or index number	(99)
Improvement	o
Railroad	—

Revisions	
1 7-18-63	9-22-93 A.M.
2 10-1-63	3-27 A.M.
3 9-24-74 Gunnoe T.O.	6-28 A.M.
4 3-31-84	3/05 BAN
5 12-20-86 Reverse	8/11 LA
6 6-1-87 L.E.S.	
7 2-15-89 TR.	

KEY MAP  
533  
552 553 554  
573

MINGO COUNTY  
STATE OF WEST VIRGINIA  
Office of Assessor

DISTRICT STAFFORD  
SHEET NO: 553  
Date, Aerial Photography: April, 1961 Date, Map: July, 1962  
Photo: Photo: Scale: 1" = 400'