


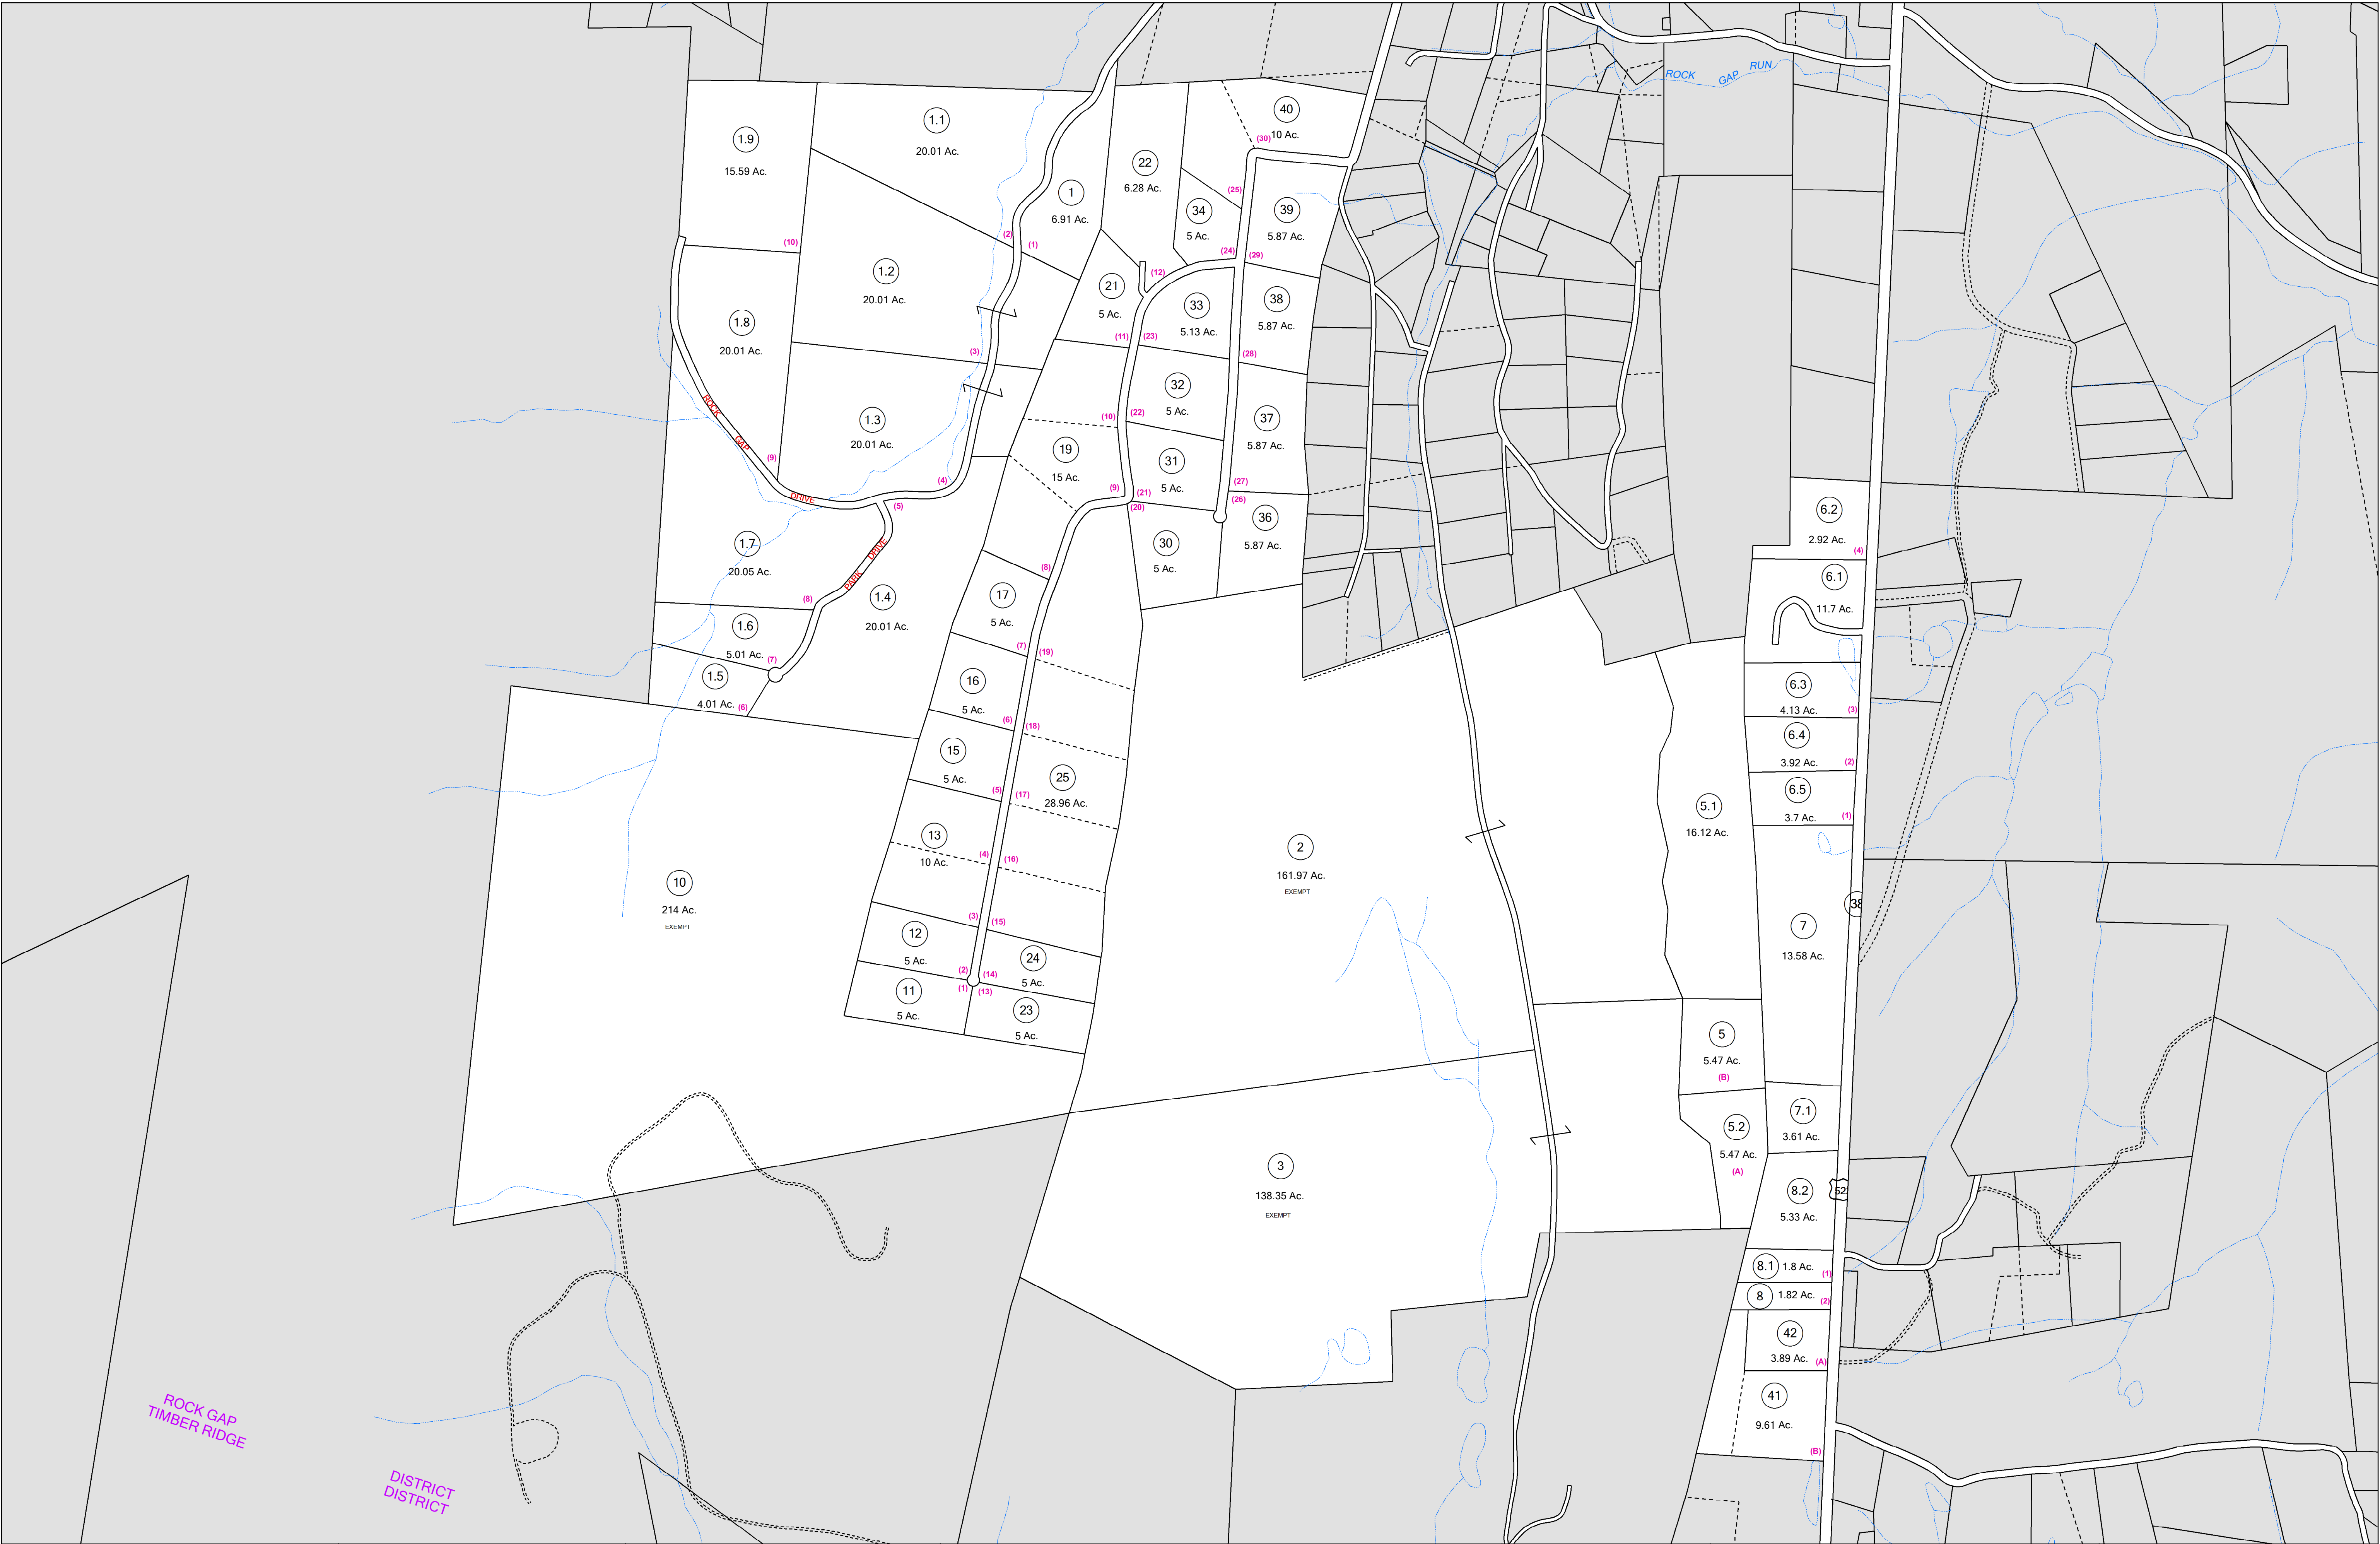



FOR TAX PURPOSES ONLY

Prepared By:
Ronald McIntire
Morgan County Assessor

Legend


----- District Boundary	Parcel lot Number (15)
----- Previous Deed	Parcel or Index Number (9)
----- Property	Unknown (10)
----- Road Easement	Improvement (11)
----- Railroad Right of Way	Cemetery (12)
----- Road Right of Way	Church (13)
----- River	Educational (14)

Restriction

REPRODUCTION OF TAX MAPS PROHIBITED
- It is unlawful to copy, photocopy, scan, photograph, or otherwise reproduce this tax map. Pursuant to the provisions of W.Va. CSR § 189-5-5 (2013) no person may reproduce, copy, distribute or sell copies of tax maps prepared by the counties without having first obtained the written permission of the Morgan County Assessor. In addition to other penalties and civil remedies, any person who, without the written permission of the Morgan County Assessor, reproduces, copies, distributes, or sells or who allows the reproduction, copying, distribution or sale of tax maps prepared by the Morgan County Assessor or Assessor's agent to purchase tax maps in the future.

Revisions

1 Revised 12/30/2016	10	19	28
2	11	20	29
3	12	21	30
4	13	22	31
5	14	23	32
6	15	24	33
7	16	25	34
8	17	26	35
9	18	27	36

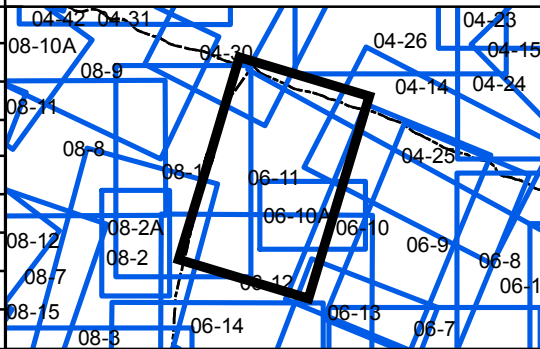



MORGAN COUNTY
Assessor's Office
Ronald McIntire, Assessor
Berkeley Springs, WV

ROCK GAP

District: 06 Map No: 11

Date of Publication: 1/25/2017

Scale: 1" = 200'