


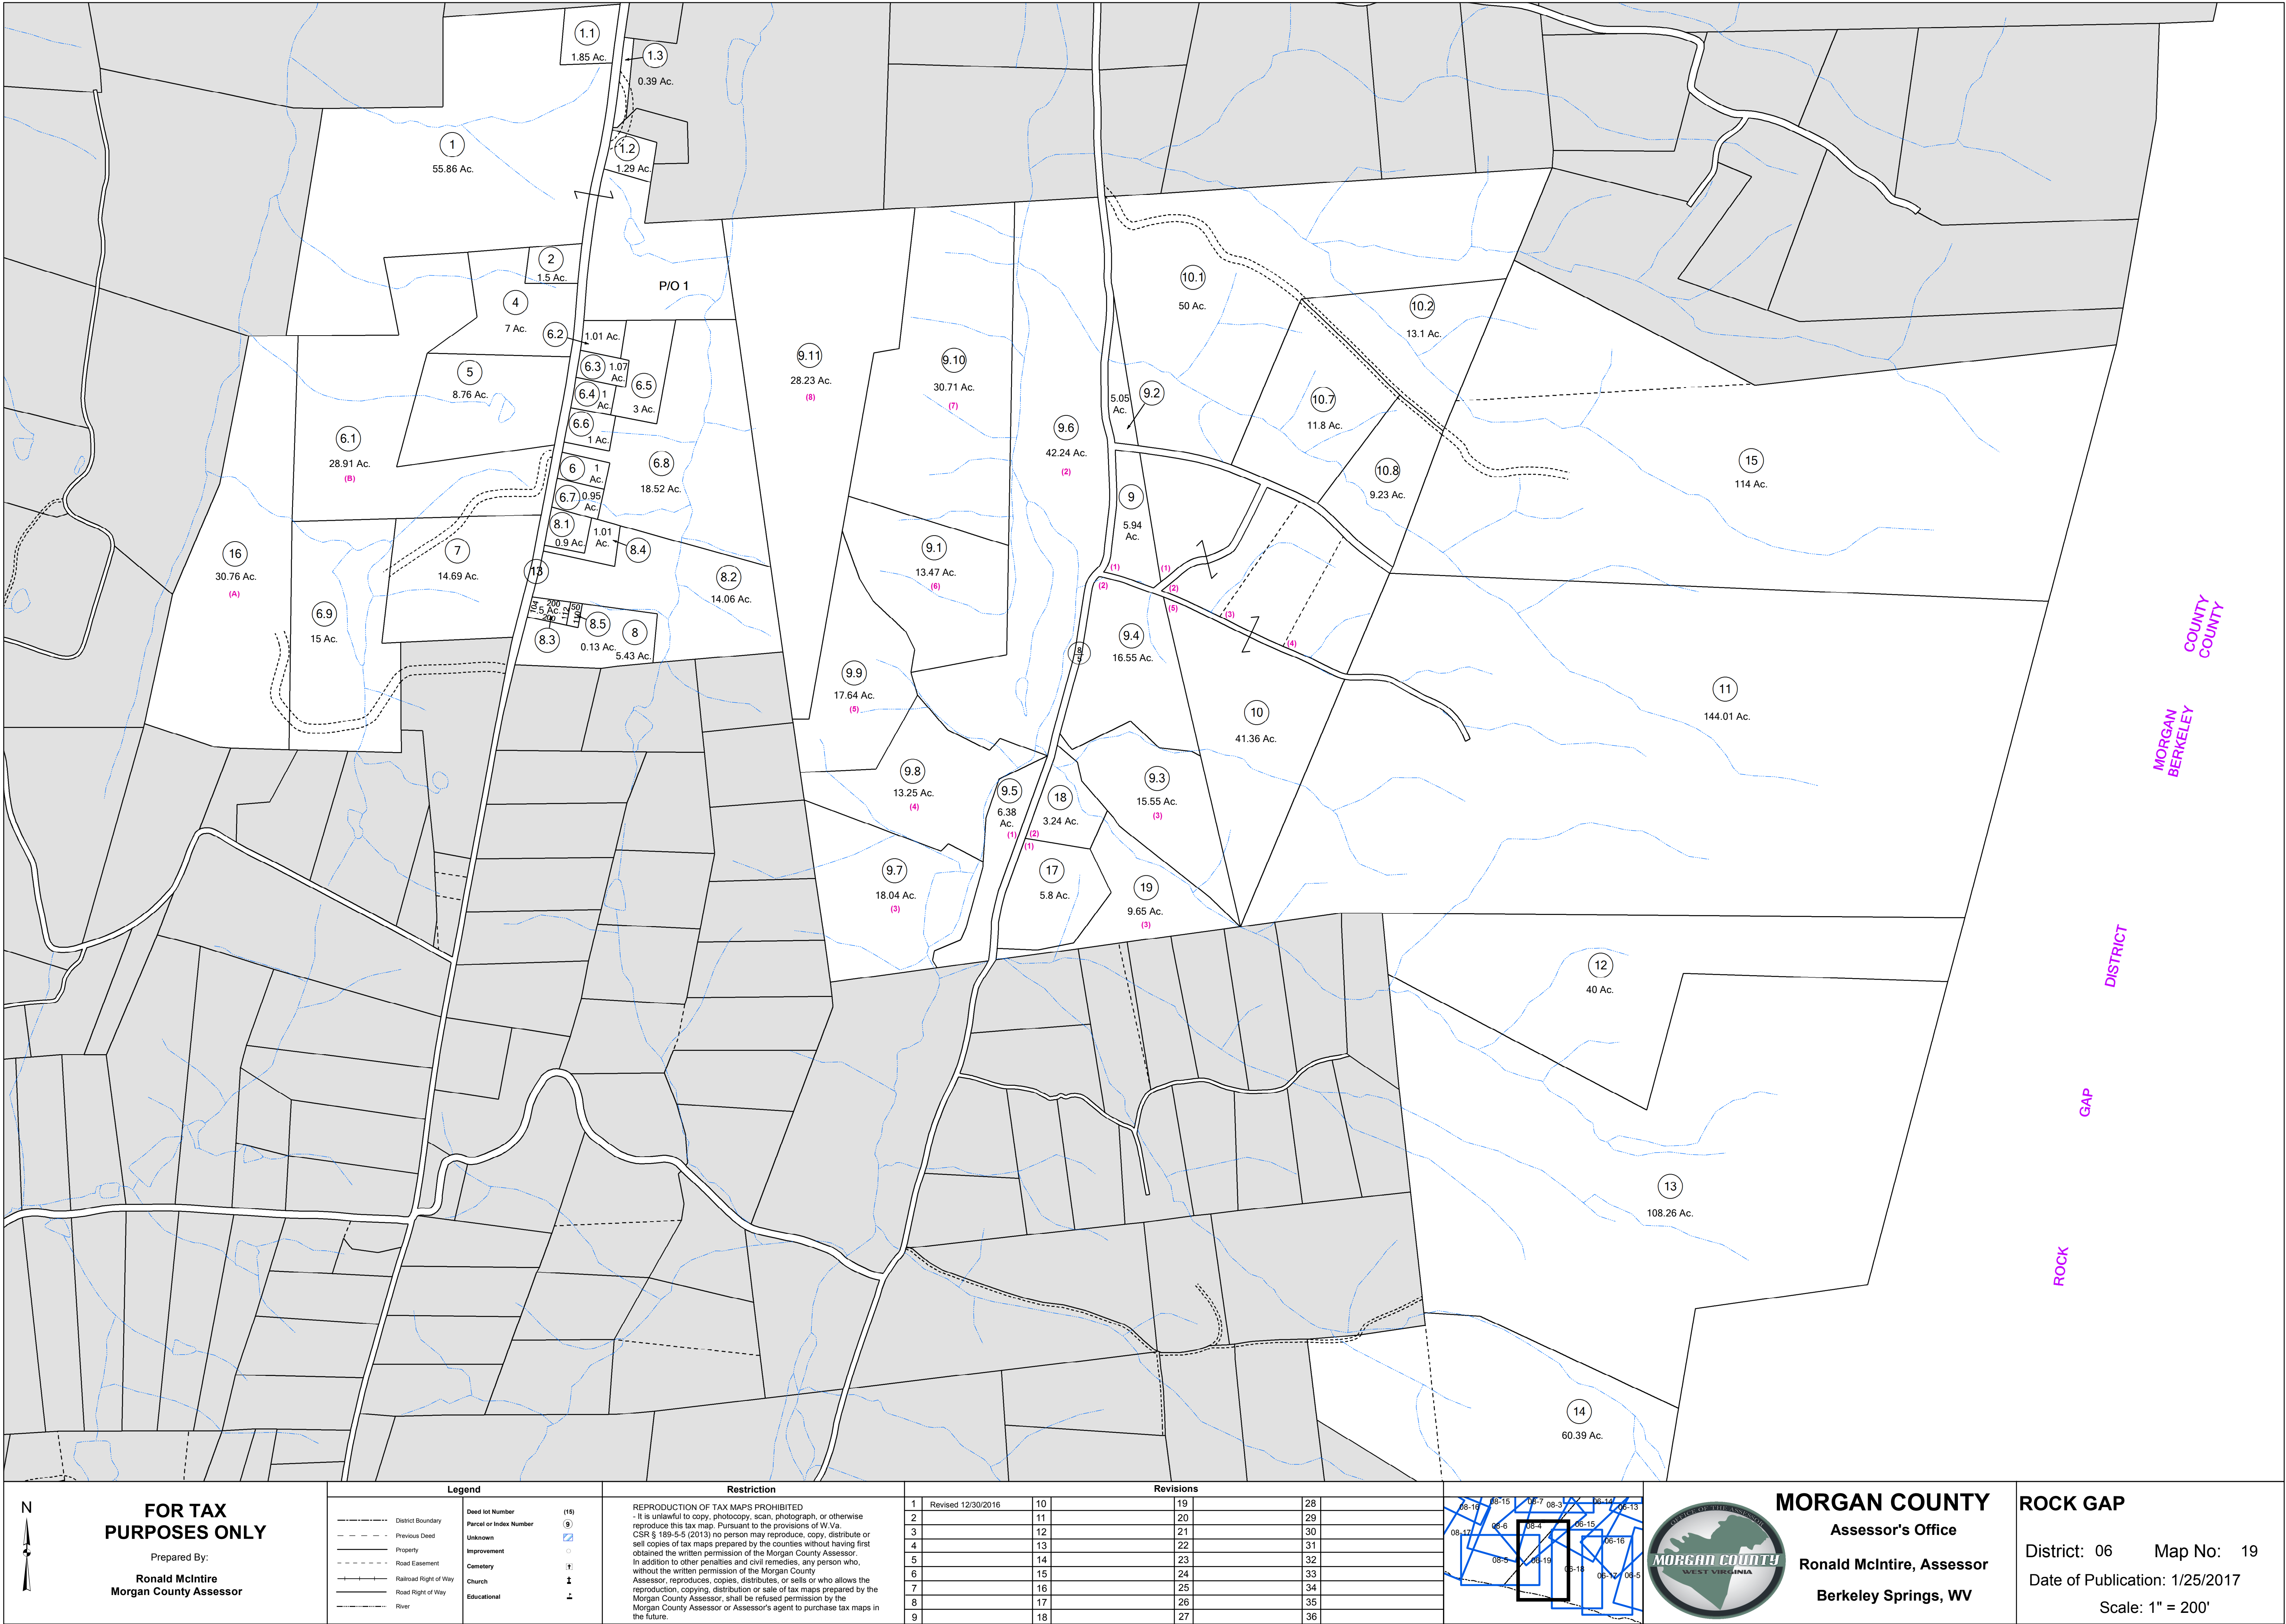

FOR TAX PURPOSES ONLY


Prepared By:
Ronald McIntire
Morgan County Assessor

Legend		
	District Boundary	(15)
	Previous Deed	(9)
	Property	Unknown
	Improvement	
	Road Easement	
	Railroad Right of Way	
	Road Right of Way	
	River	

Restriction

REPRODUCTION OF TAX MAPS PROHIBITED
- It is unlawful to copy, photocopy, scan, photograph, or otherwise reproduce this tax map. Pursuant to the provisions of W.Va. CSR § 189-5-5 (2013) no person may reproduce, copy, distribute or sell copies of tax maps prepared by the counties without having first obtained the written permission of the Morgan County Assessor. In addition to other penalties and civil remedies, any person who, without the written permission of the Morgan County Assessor, reproduces, copies, distributes, or sells or who allows the reproduction, copying, distribution or sale of tax maps prepared by the Morgan County Assessor, shall be refused permission by the Morgan County Assessor or Assessor's agent to purchase tax maps in the future.

Revisions			
1	Revised 12/30/2016	10	
2		11	
3		12	
4		13	
5		14	
6		15	
7		16	
8		17	
9		18	
		19	
		20	
		21	
		22	
		23	
		24	
		25	
		26	
		27	
		28	
		29	
		30	
		31	
		32	
		33	
		34	
		35	
		36	

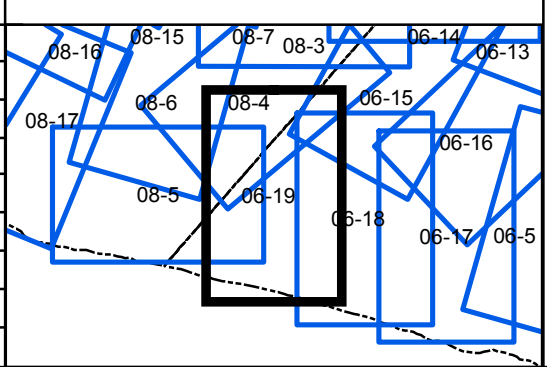

MORGAN COUNTY
Assessor's Office
Ronald McIntire, Assessor
Berkeley Springs, WV

ROCK GAP

District: 06 Map No: 19
Date of Publication: 1/25/2017
Scale: 1" = 200'