


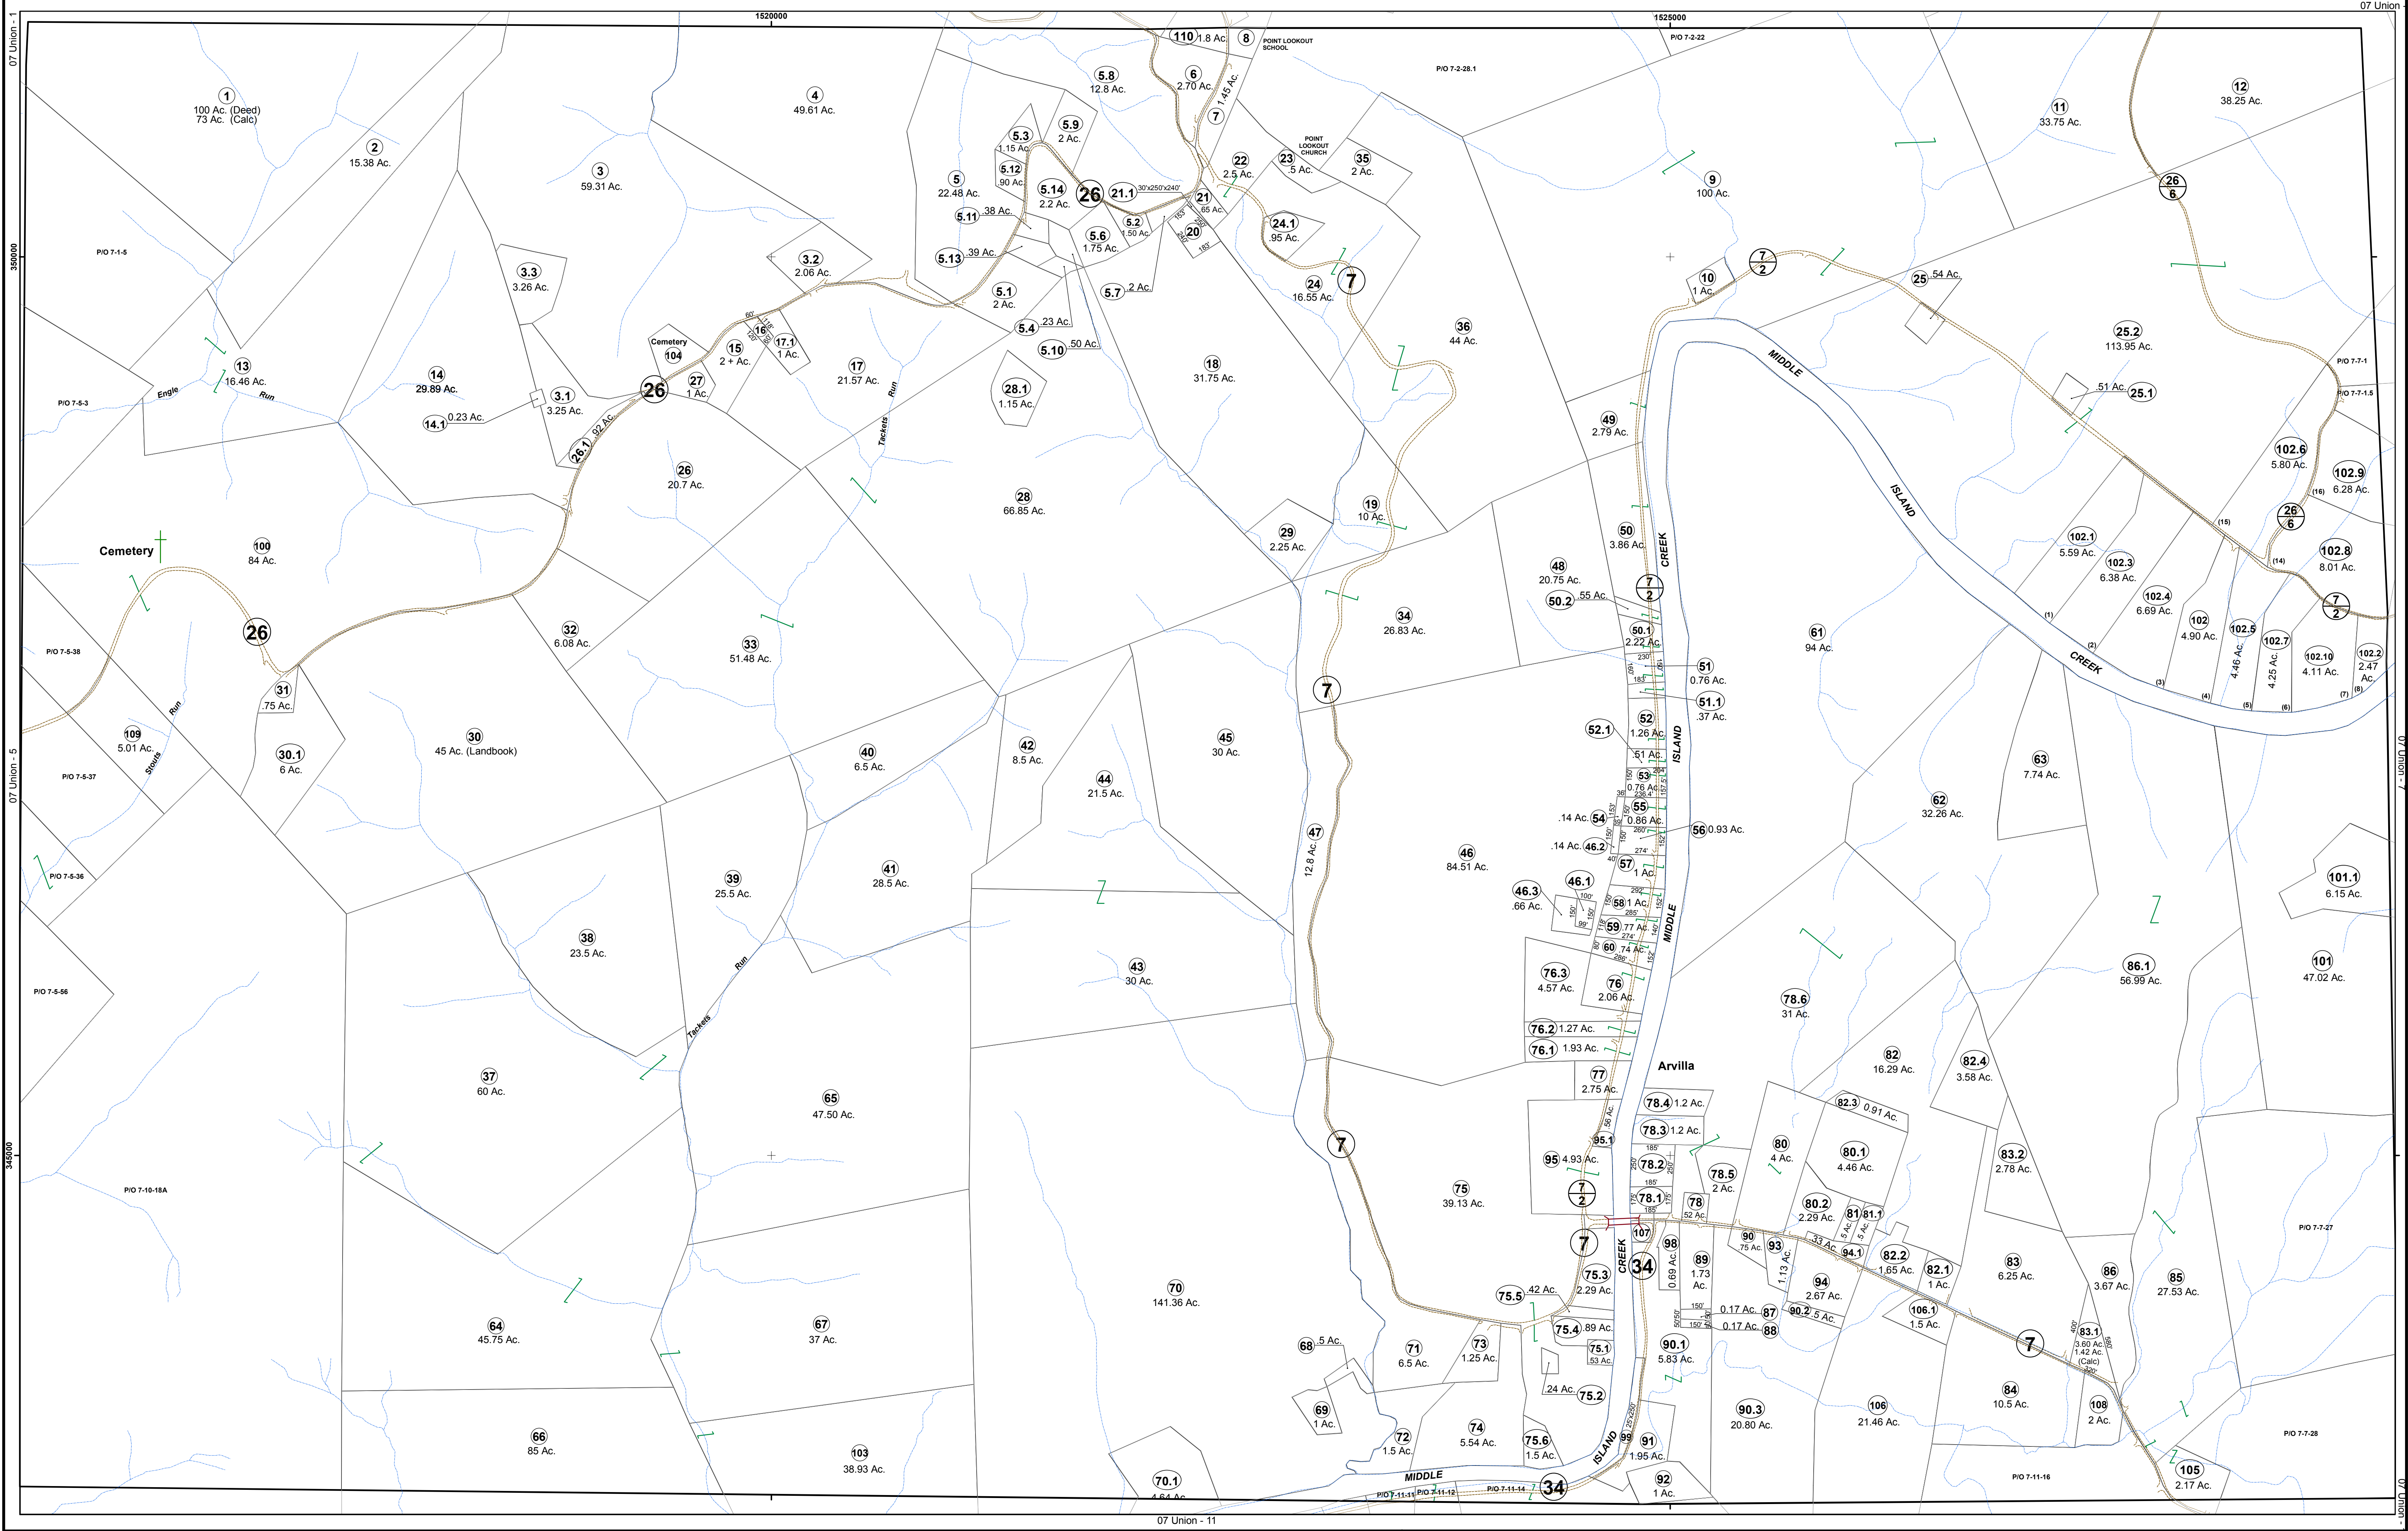

FOR TAX PURPOSES ONLY

Prepared By:
Vickie Gorrell
Pleasants County Assessor

Legend			
Property Line	—————	Original Lot Line	—————
Edge of pavement or roadway	- - - - -	Deed lot number (in parenthesis)	(15)
Corporation line		Parcel or index number	15
District line		Improvement	○
County Line		Railroad	—————

Restriction	
	"All finished tax maps created under the provisions of legislation are the property of the county assessor who created them and the reproduction, copying, distribution, sale, or lease of such tax maps or copies thereof without the written permission of the Pleasants County Assessor is prohibited by law." The State Department of Revenue is hereby designated as an agent for all counties for the purpose of sale, reproduction and distribution of the tax maps.

Key Map		
1	2	3
5	6	7
10	11	12

PLEASANTS COUNTY - WEST VIRGINIA

Office of Assessor

District: 07 Union
Map No: 6
Drawn By: Darryl Stevens
Date: Feb 27, 2016
Scale: 1 inch = 400 feet