


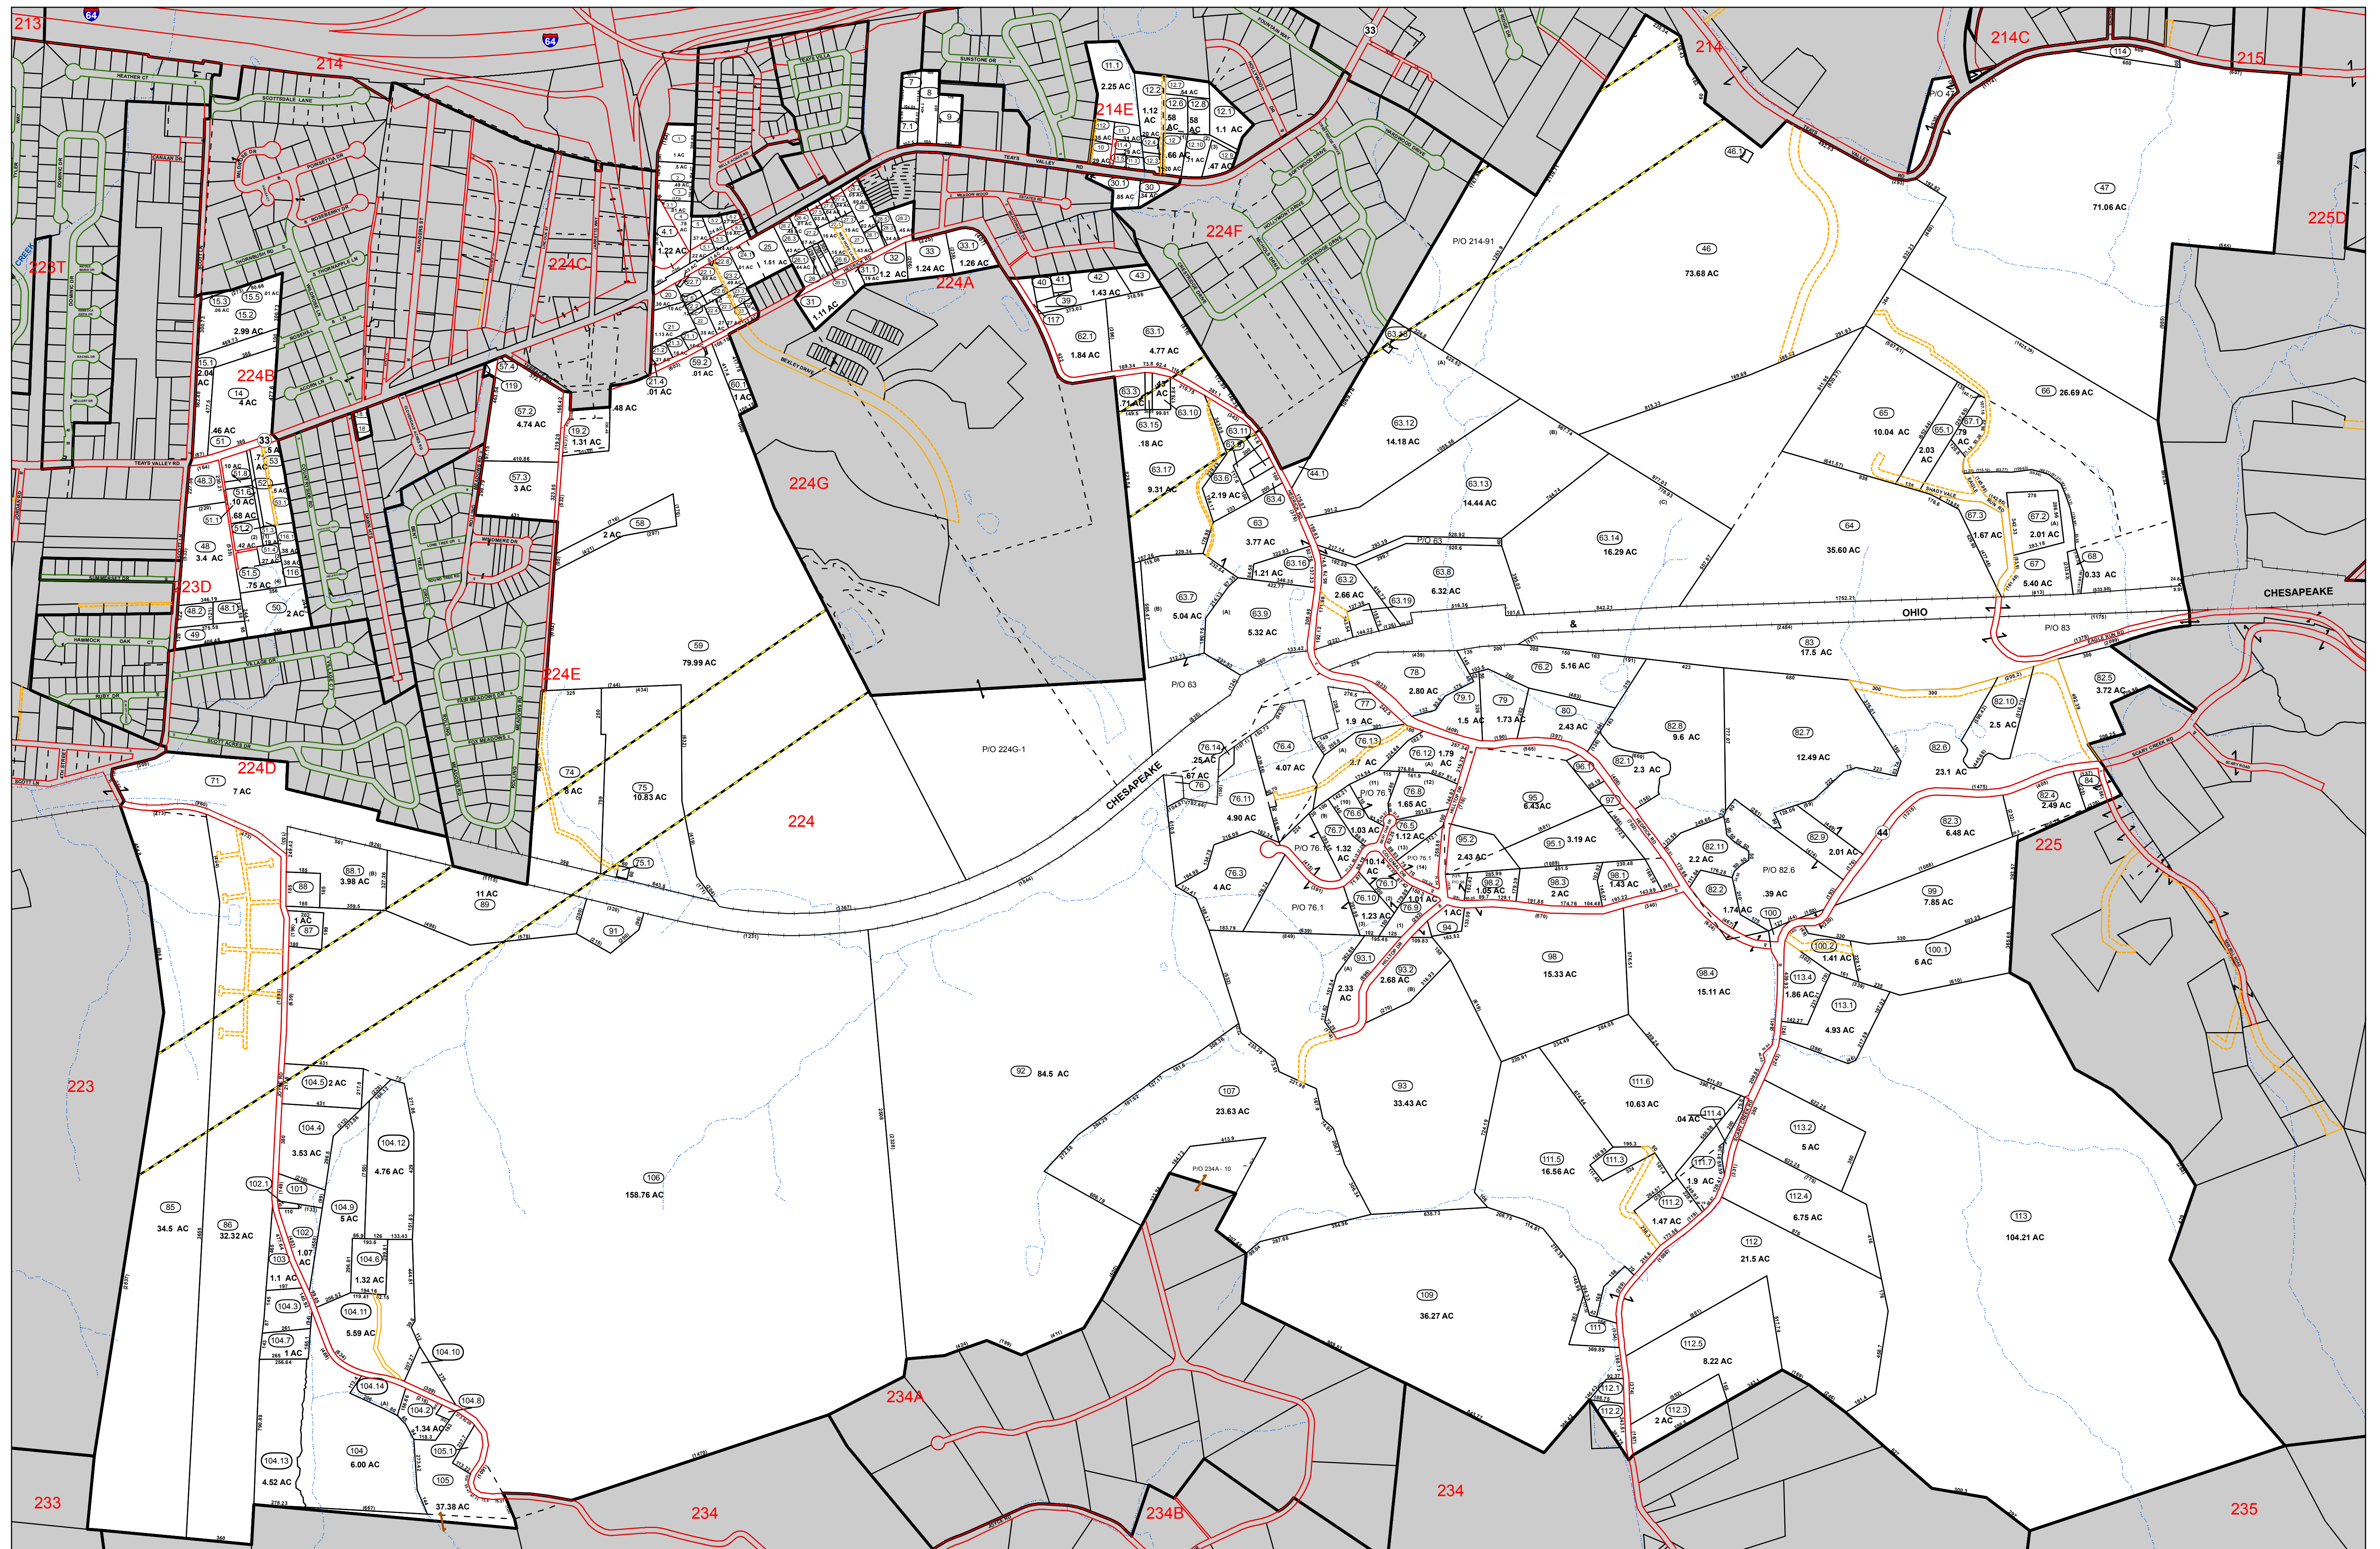

 N W E S	PREPARED BY THE MAPPING / GIS STAFF OF: SHERRY L. HAYES PUTNAM COUNTY ASSESSOR 3389 WINFIELD ROAD WINFIELD, WV 25213 PHONE: (304) 586-0206 FAX: (304)586-0226 Date: 1/17/2017	<u>FOR TAX PURPOSES ONLY</u> ALL TAX MAPS CREATED UNDER THE PROVISIONS OF REAPPRAISAL LEGISLATION ARE THE PROPERTY OF PUTNAM COUNTY WEST VIRGINIA AND THE REPRODUCTION, COPYING, DISTRIBUTION OR SALE OF SUCH TAX MAPS OR ANY COPIES THEREOF WITHOUT THE WRITTEN PERMISSION OF THE PUTNAM COUNTY ASSESSOR IS PROHIBITED BY LAW.	Legend — Road ROW — Parcel Boundary — Rail ROW — Road-Rail ROW - - - District - - - Lot Lines - - - Road Easement — Parcel-Easement — Parcel-Road ROW — Parcel Hook — Utility_Easement (23) Parcel Number 001 Routing Number (12) Deed Lot Number	Revisions 1. 10/15/09 UPDATE SUPPLIED TO STATE (PAW) 2. 8/8/13 PRINTED FOR DRAWER PAW 3. 11/06/2013 UPDATE SUPPLIED TO STATE (PAW) 4. 1/14/2015 UPDATE SUPPLIED TO STATE (BAS) 5. 1/17/2016 UPDATE SUPPLIED TO STATE (BAS) 6. 1/17/2017 UPDATE SUPPLIED TO STATE (BAS) 7.	 PUTNAM COUNTY STATE OF WEST VIRGINIA OFFICE OF ASSESSOR	Sheet No.: 224 District: SCOTT Date, Aerial Photography: 2010 Scale: 1" = 400'
-------------------	---	---	---	---	---	---