
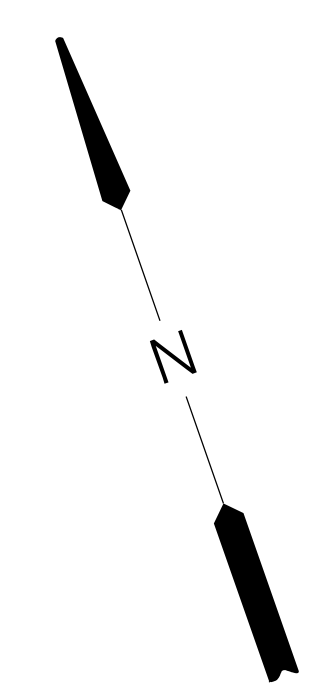


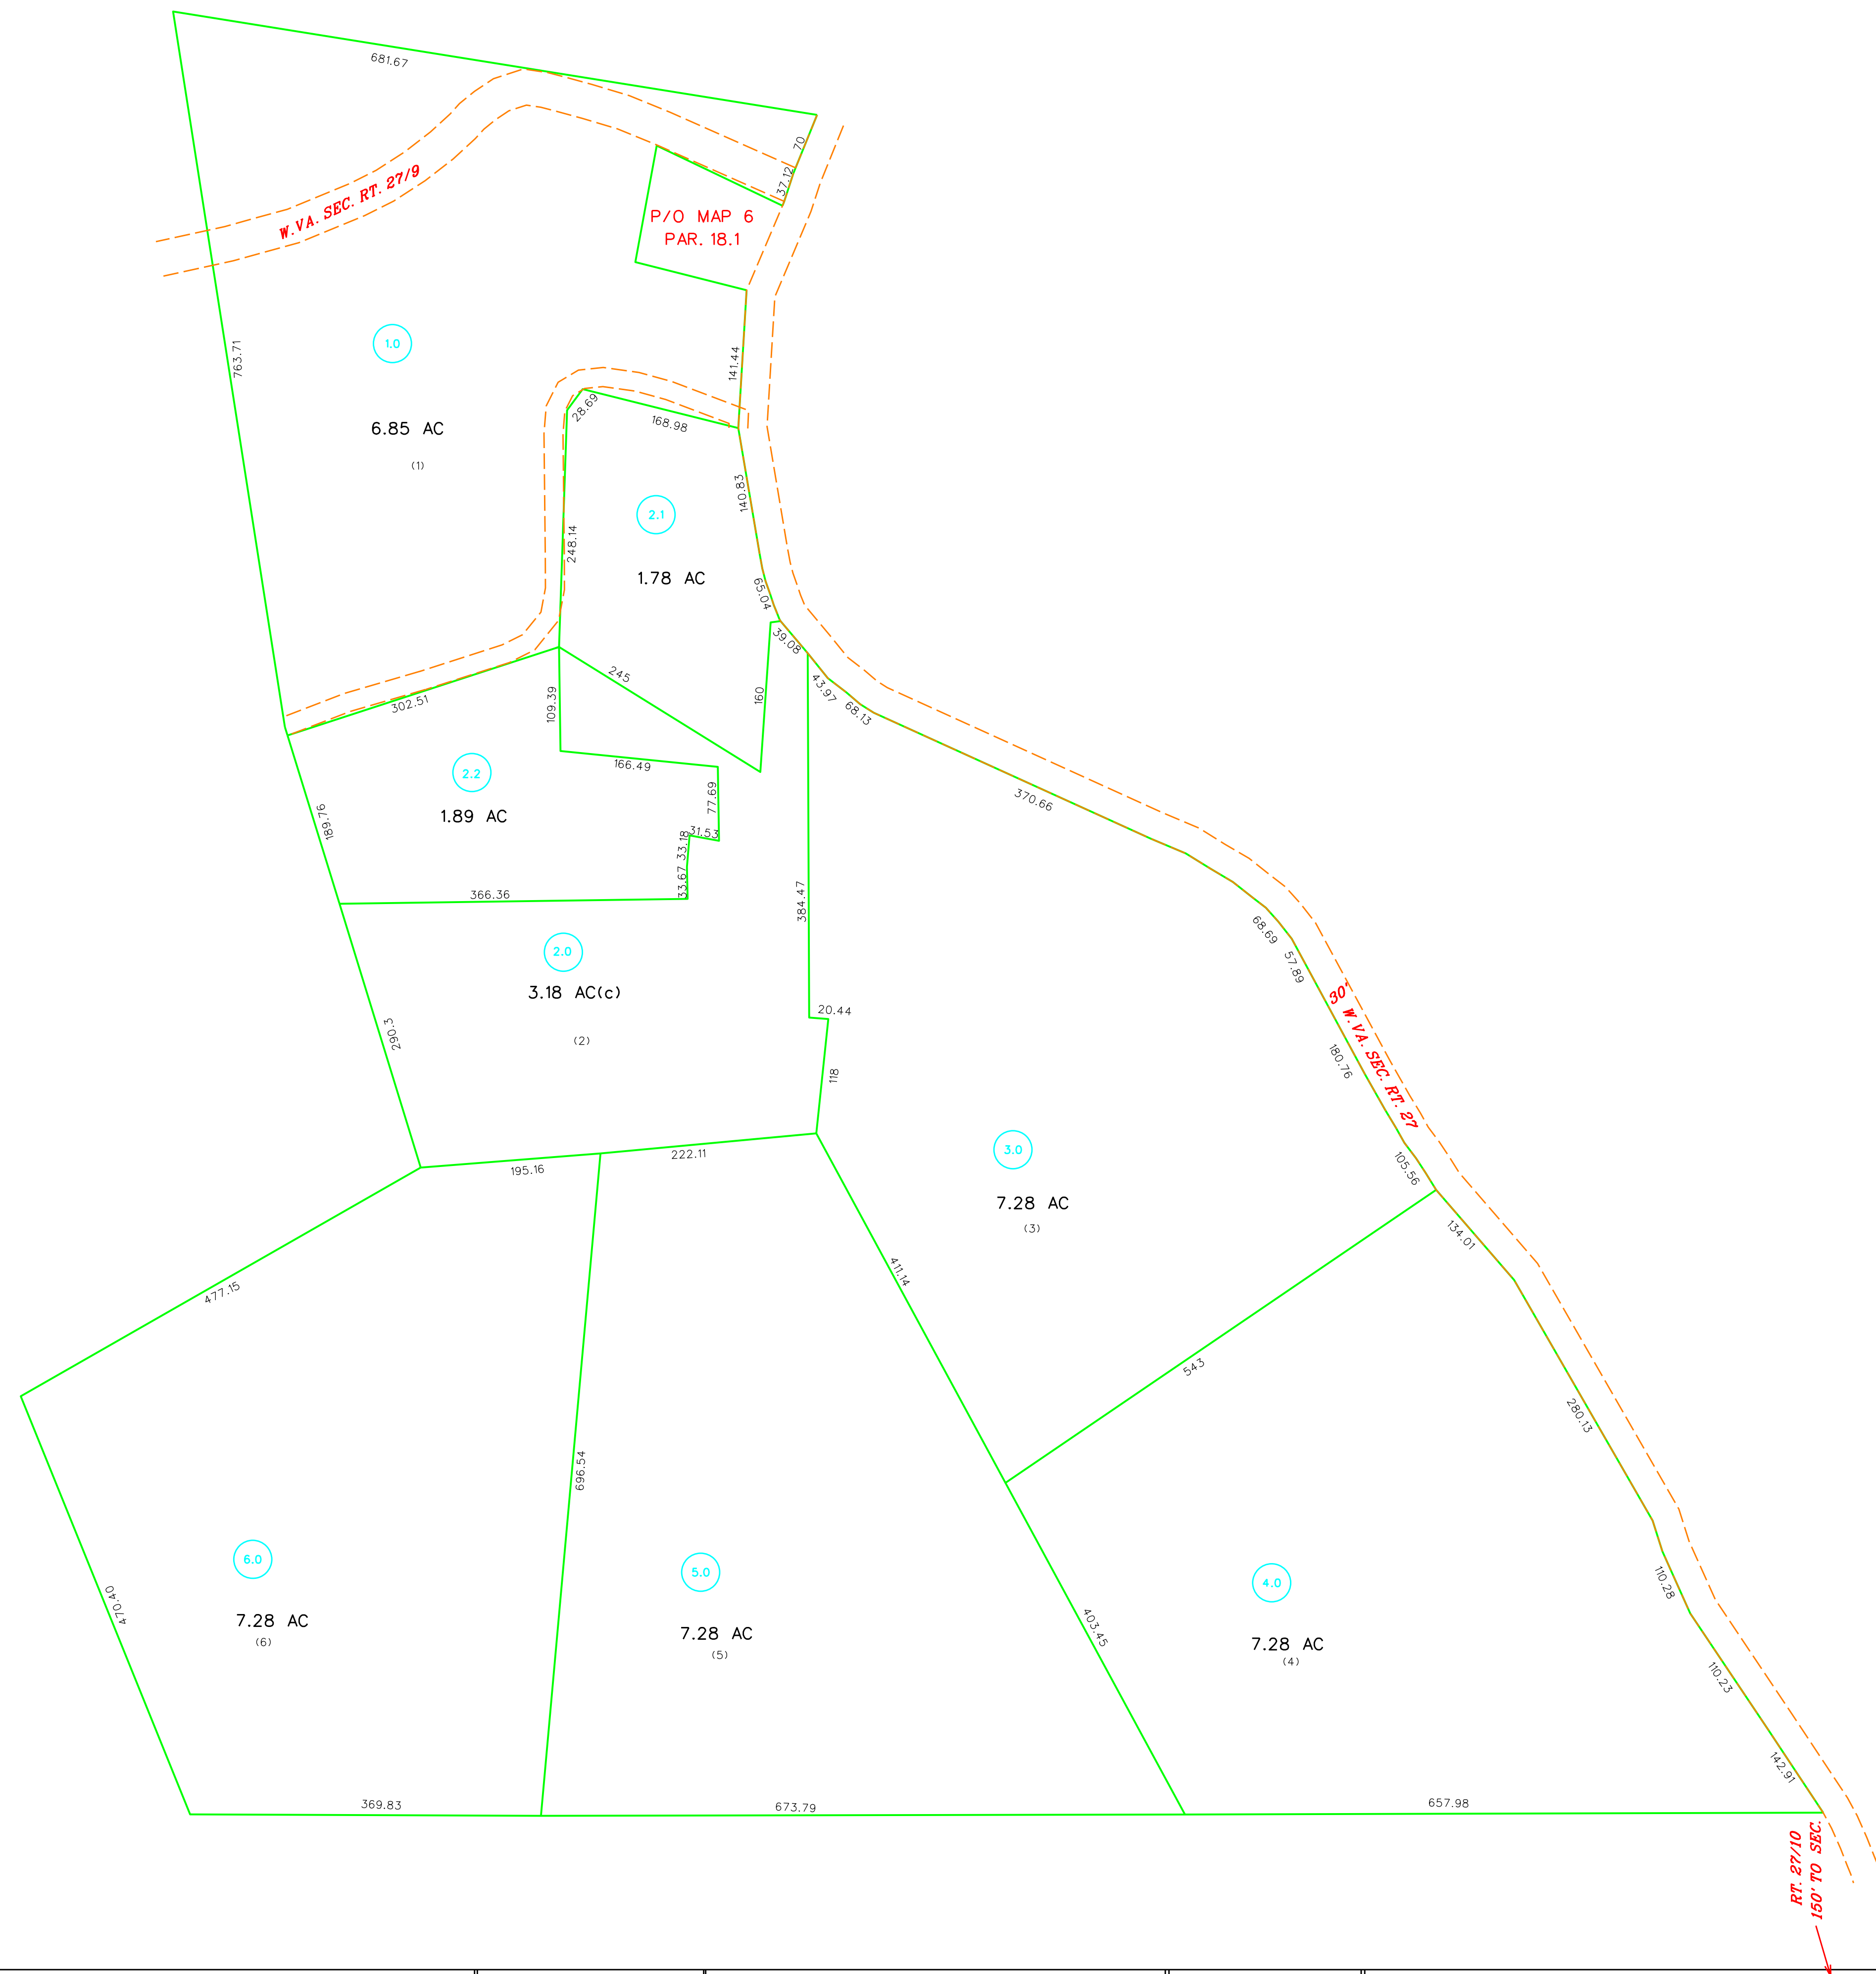

For Tax Purposes Only

Prepared by

RALEIGH COUNTY ASSESSOR'S OFFICE

BECKLEY, WV

LEGEND	
Property line	—
Edge of pavement or roadway	—
Corporation line	—
District line	—
County line	—
Waterways	—
2010 CHANGE	—

Original lot line	—
Deed lot number	(15)
Parcel or index number	99
Improvement	o
Railroad	—

REVISIONS	
1	
2	
3	
4	
5	
6	
7	
8	

RESTRICTION	
All tax maps created under the provisions of reappraisal legislation are the property of Raleigh County West Virginia and the reproduction, copying, distribution or sale of such tax maps or any copies thereof without the written permission of the Raleigh County Assessor is prohibited by law.	

KEY MAP	

COUNTY OF RALEIGH

Office of Assessor

Beckley, W.Va.

RICHMOND DISTRICT

District 07 Map No. 06B

Date, Aerial Photography: Photo No:

Date, Map: April 26, 1995

Scale: 1" = 100'