
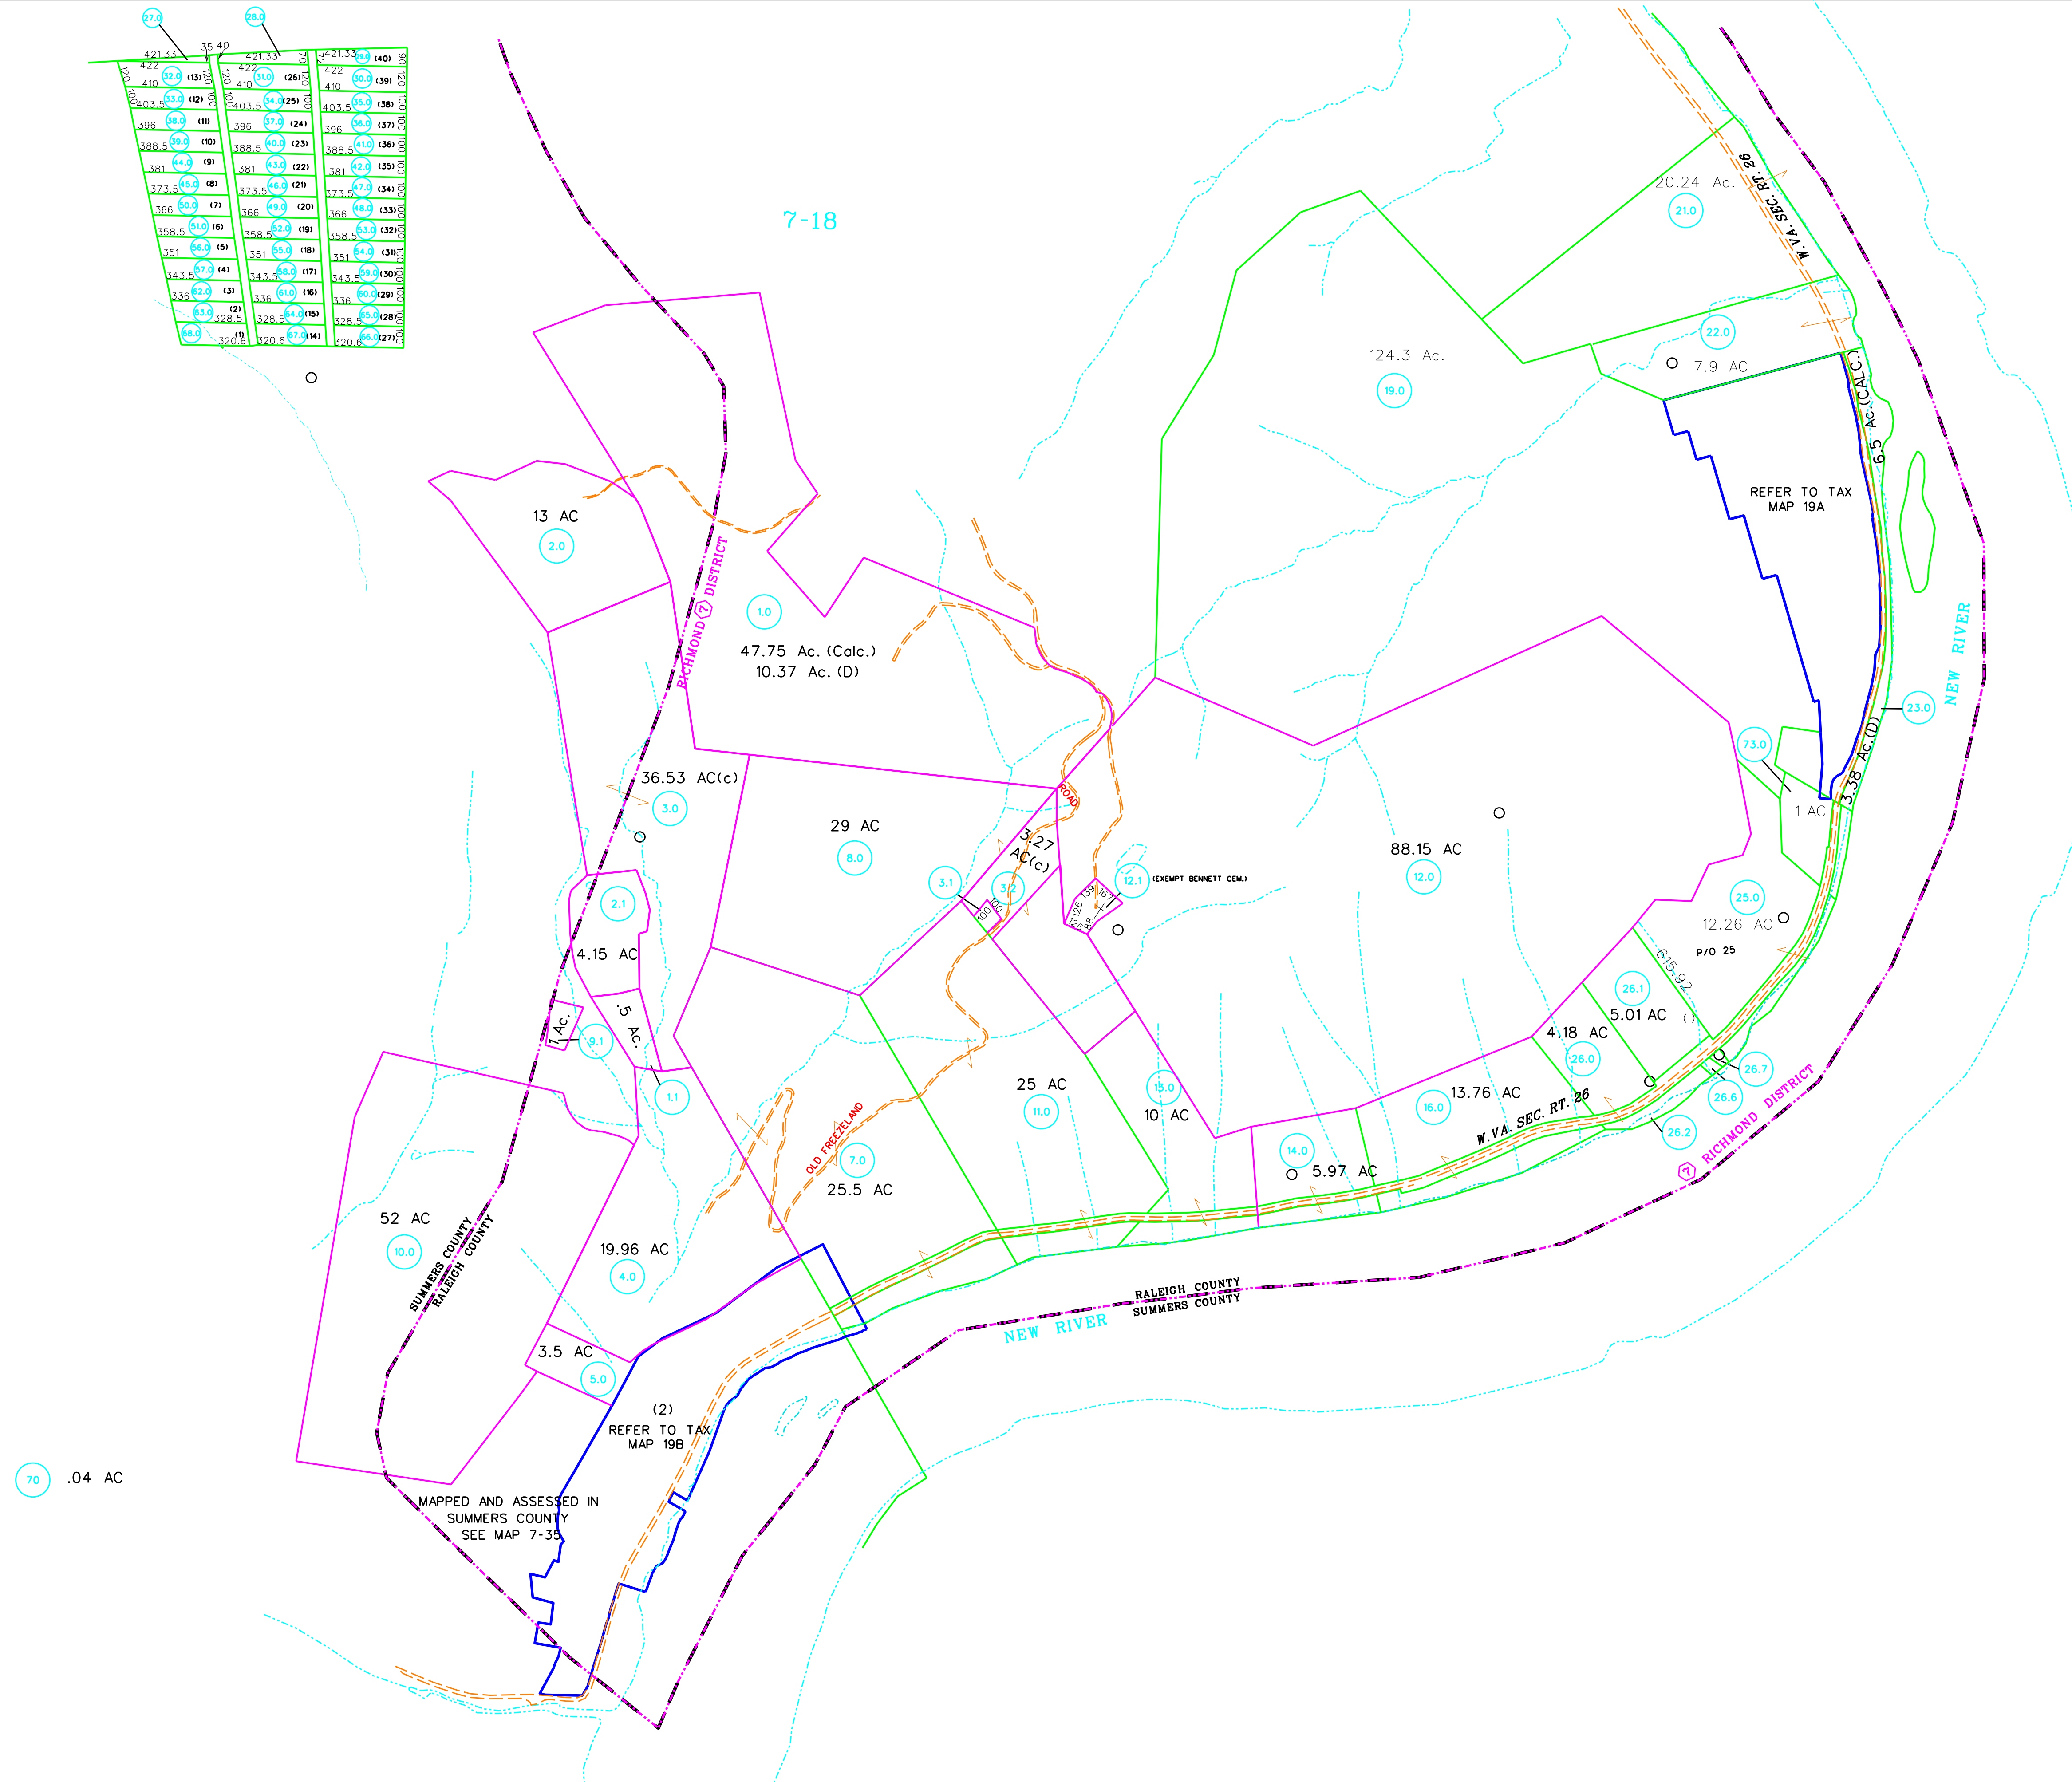


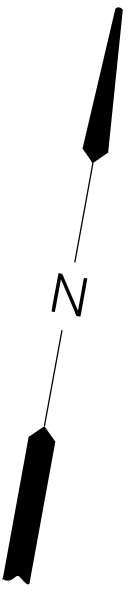

For Tax Purposes Only

Prepared by
RALEIGH COUNTY ASSESSOR'S OFFICE
BECKLEY, WV

LEGEND

Property line	
Edge of pavement or roadway	
Corporation line	
District line	
County line	
Waterways	
2013 CHANGE	

Original lot line _____
Deed lot number (15)
Parcel or index number 99
Improvement o
Railroad _____


REVISIONS

1	09/18/96 CLG
2	02/25/99 CLG
3	05/25/04 CLG
4	09/17/13 JLW
5	
6	
7	
8	

RESTRICTION

All tax maps created under the provisions of reappraisal legislation are the property of Raleigh County West Virginia and the reproduction, copying, distribution or sale of such tax maps or any copies thereof without the written permission of the Raleigh County Assessor is prohibited by law.

KEY MAP

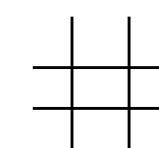

COUNTY OF RALEIGH

Office of Assessor
Beckley, W.Va.

RICHMOND DISTRICT
District 07 Map No. 19

Date, Aerial Photography: 03-24-59 Date, Map: May 09, 1995
Photo No: 4, 8 Scale: 1" = 400'