


SPENCER DISTRICT  
SEE MAP 21

SPENCER DISTRICT  
SEE MAP 26

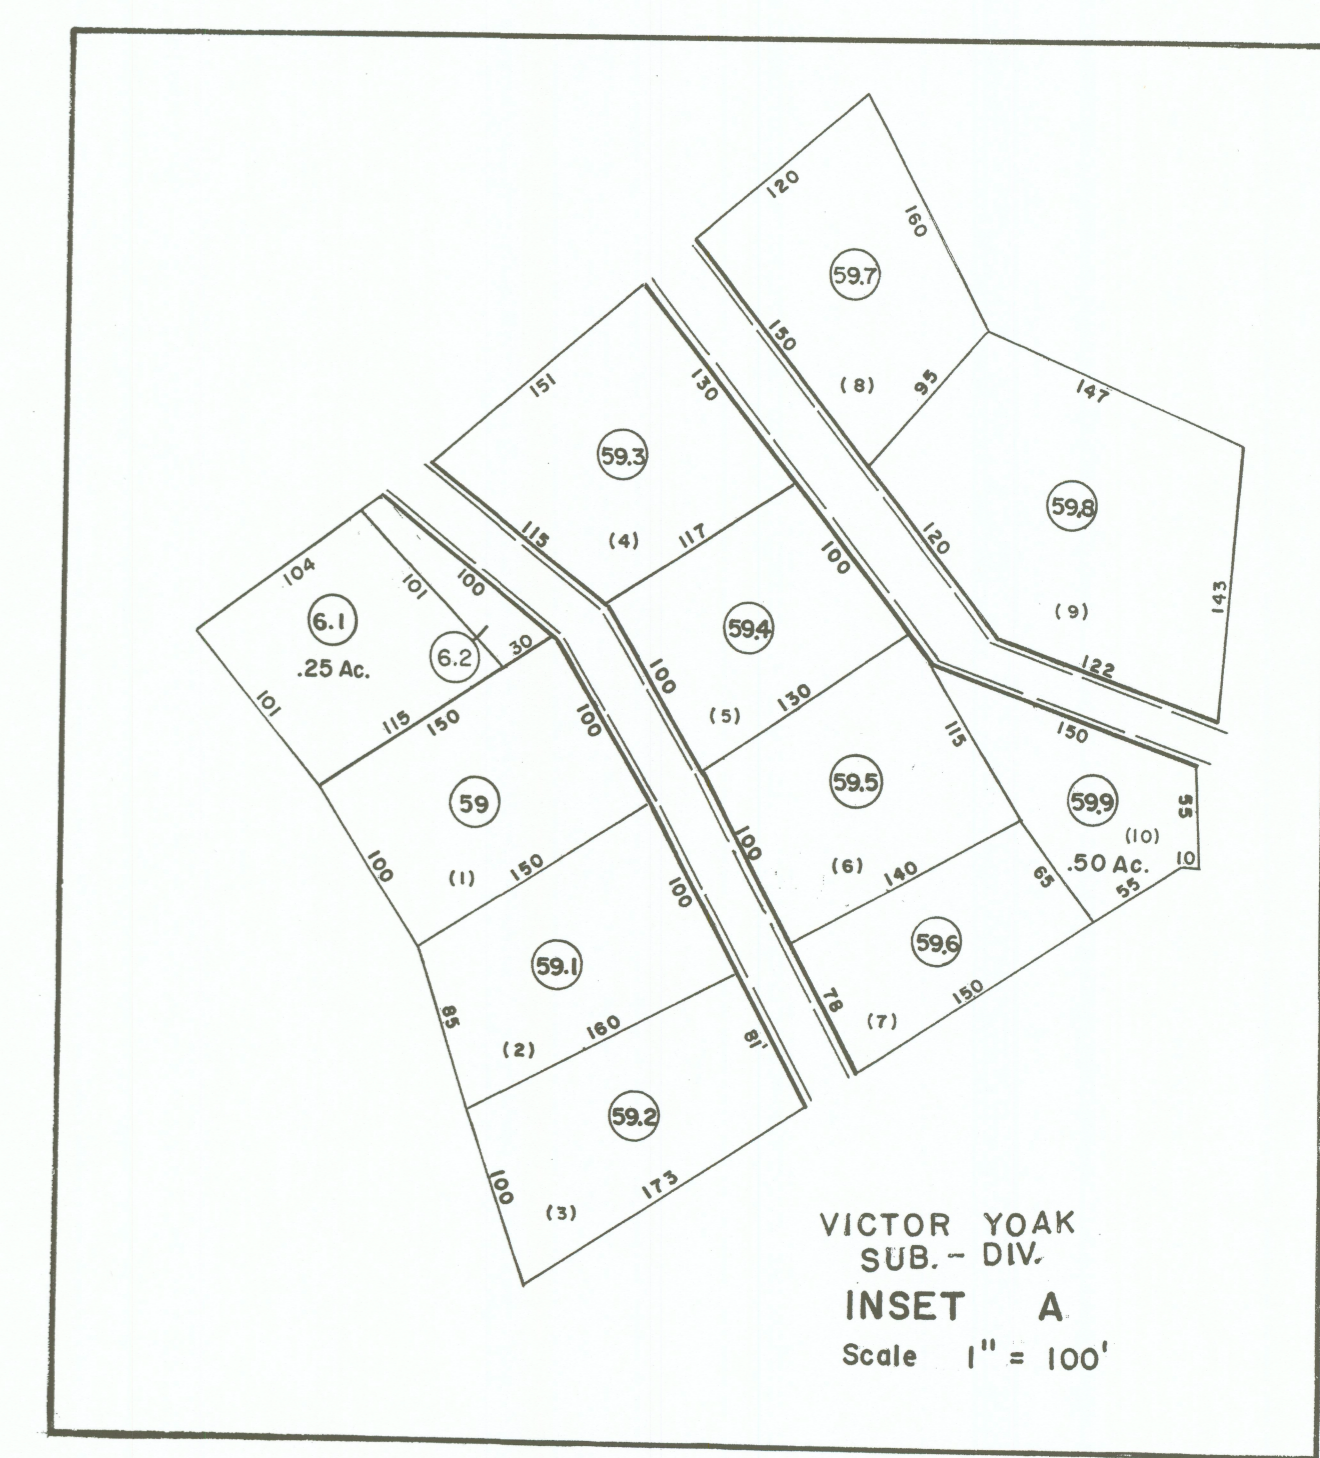

VICTOR YOAK  
SUB-DIV.  
INSET A  
Scale 1" = 100'

FOR TAX PURPOSES ONLY

Prepared by  
**L. ROBERT KIMBALL**  
Consulting Engineer  
Ebensburg, Pennsylvania

LEGEND	
Property line	Original lot line
Edge of pavement or roadway	Deed lot number in parenthesis (15)
Corporation line	Parcel or index number in circle (09)
District line	Improvement
County line	Railroad

REVISIONS						
1	1/12/82	9	Revised to 8-24-88	17	6/22/05	SBH
2	7/31/82	10	Revised to 11-1-89	18	6/1/06	SBH
3	4-3-72	11	EXCALIBUR GRAPHICS 7/93	19	10/7/08	SBH
4	10-26-77	12	2/14/2000	20	4/25/09	SBH
5	4-10-80	13	3/10/2001	21	4/22/11	SBH
6	Revised to 7-81	14	3/8/2002	22	8-11-12	SBH
7	REV. TO 7-1-82	15	5/22/2003	23	2/21/16	SBH
8	To 7-1-87	16	7/2/04	24		SBH

STATE OF WEST VIRGINIA  
COUNTY OF ROANE  
Office of Assessor

CURTIS DISTRICT  
SHEET 12

Date, Aerial Photography: APRIL, 1960  
Photo No: 04-120, 05-78  
Date, Map: JAN, 1961  
Scale: 1"=400'