


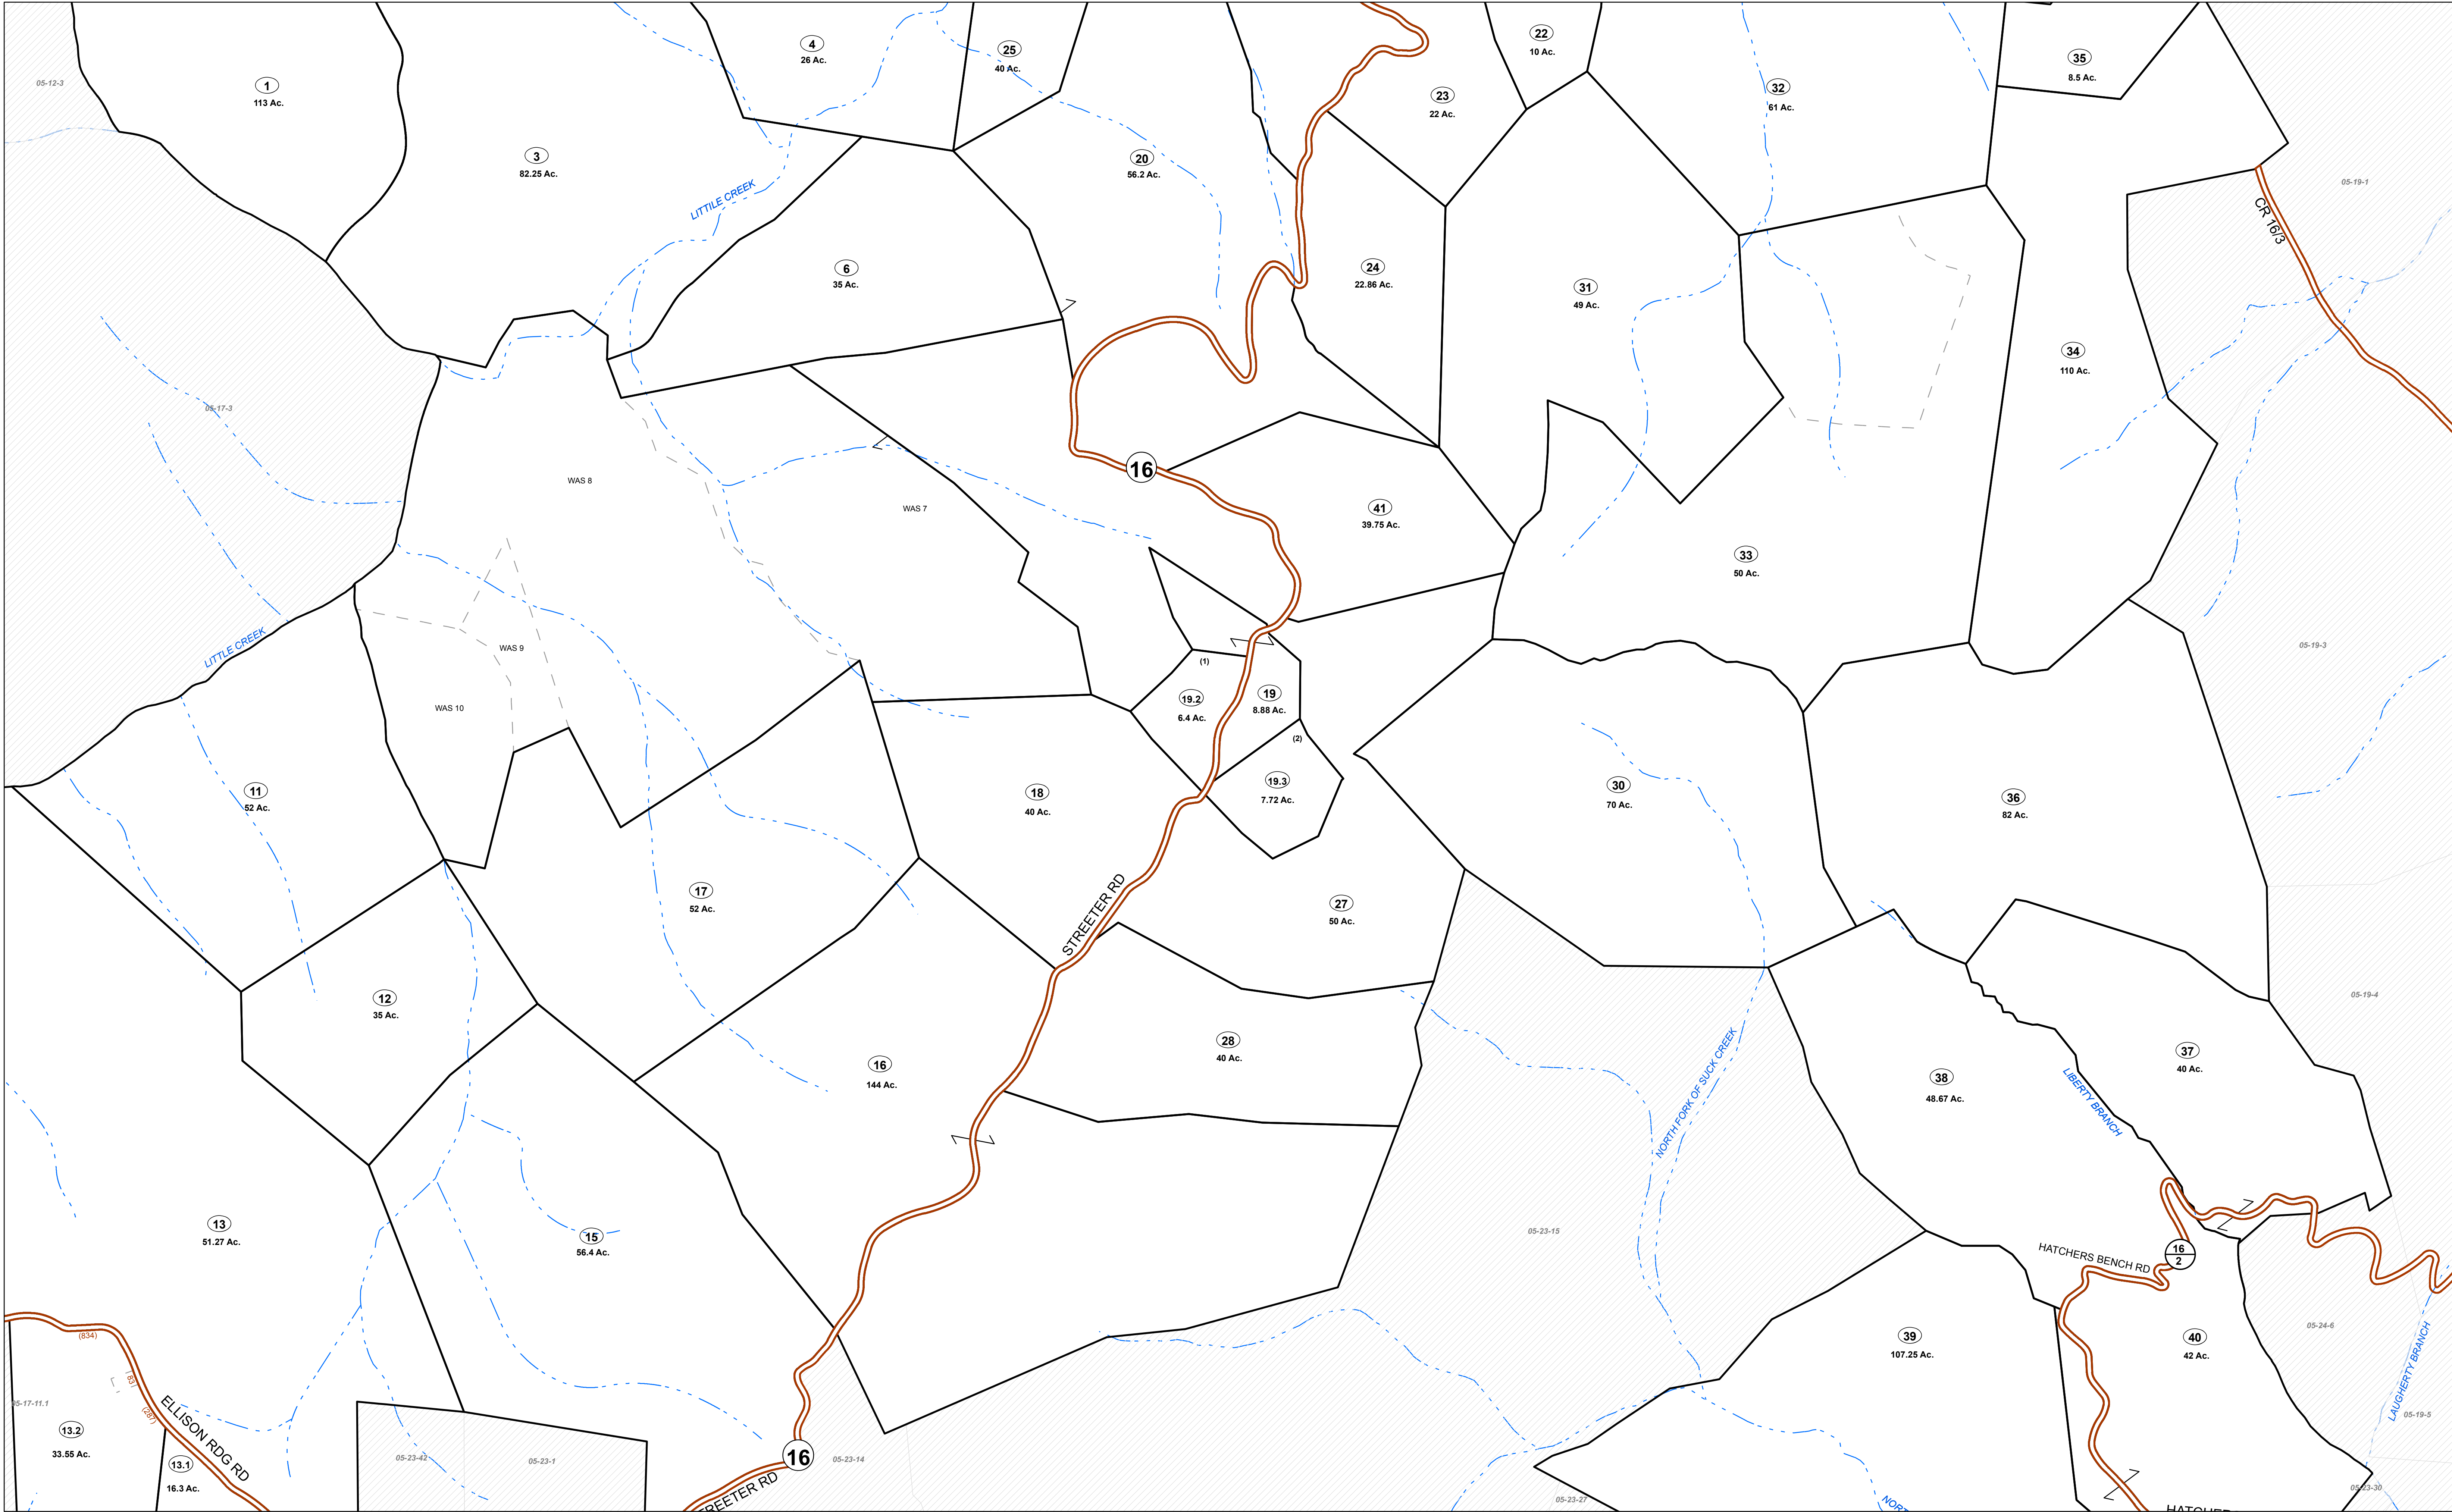

FOR TAX PURPOSES ONLY

Prepared By:

Greg Vandall
Summers County Assessor

Legend	
Property Line	Original Lot Line
Road Right of Way	Lot Number
Corporation Line	Parcel Number
District Line	Water
County Line	Railroad

R e v i s i o n s	1	Revised 6/1/16	9		17
	2	Revised 12/30/2016	10		18
	3		11		19
	4		12		20
	5		13		21
	6		14		22
	7		15		23
	8		16		24

STATE OF WEST VIRGINIA
COUNTY OF SUMMERS
Office of Assessor

05-12	05-13	05-14
05-17	05-18	05-19
05-22	05-23	05-24



JUMPING BRANCH DISTRICT
Map: 18

Date, Aerial Photography: 2003

Date, Map: 1/26/2017

Scale: 1" = 400'