


SEE MAP 56-BUCKHANNON DISTRICT

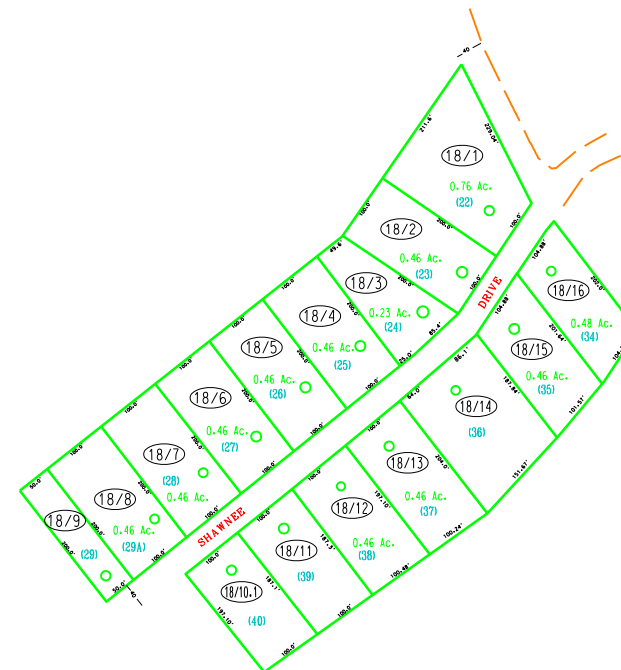

Section "D"  
Tuckahoe Addition  
Lots 22 thru 29  
Lots 34 thru 40



For Tax Purposes Only

Prepared by  
Upshur County Assessor Office  
Dustin Zickefoose : Assessor  
Hugh P McGee, Jr. : Mapper

LEGEND

Property line	—————	Original line	-----
Edge of pavement or roadway	- - - - -	Deed lot number	(15)
Corporation line	-----	Parcel or index number	(19)
District line	-----	Improvement	o
County line	-----	Roadroad	—————

REVISIONS

1	3/17/2009	HPM
2		
3		
4		
5		
6		
7		
8		

RESTRICTION

All tax maps created under the provisions of reappraisal legislation are the property of Upshur County West Virginia and the reproduction, copying distribution or sale of such tax maps or any copies thereof without the written permission of the Upshur County Assessor is prohibited by law.

KEY MAP

56 56  
56 18 22  
56 56 56

UPSHUR COUNTY  
STATE OF WEST VIRGINIA  
Office of Assessor

DISTRICT

BUCKHANNON

SHEET NO: 18

Date, Aerial Photography:  
Photo No:

Date, Map: 6-10-81  
Scale: 1" = 100'