


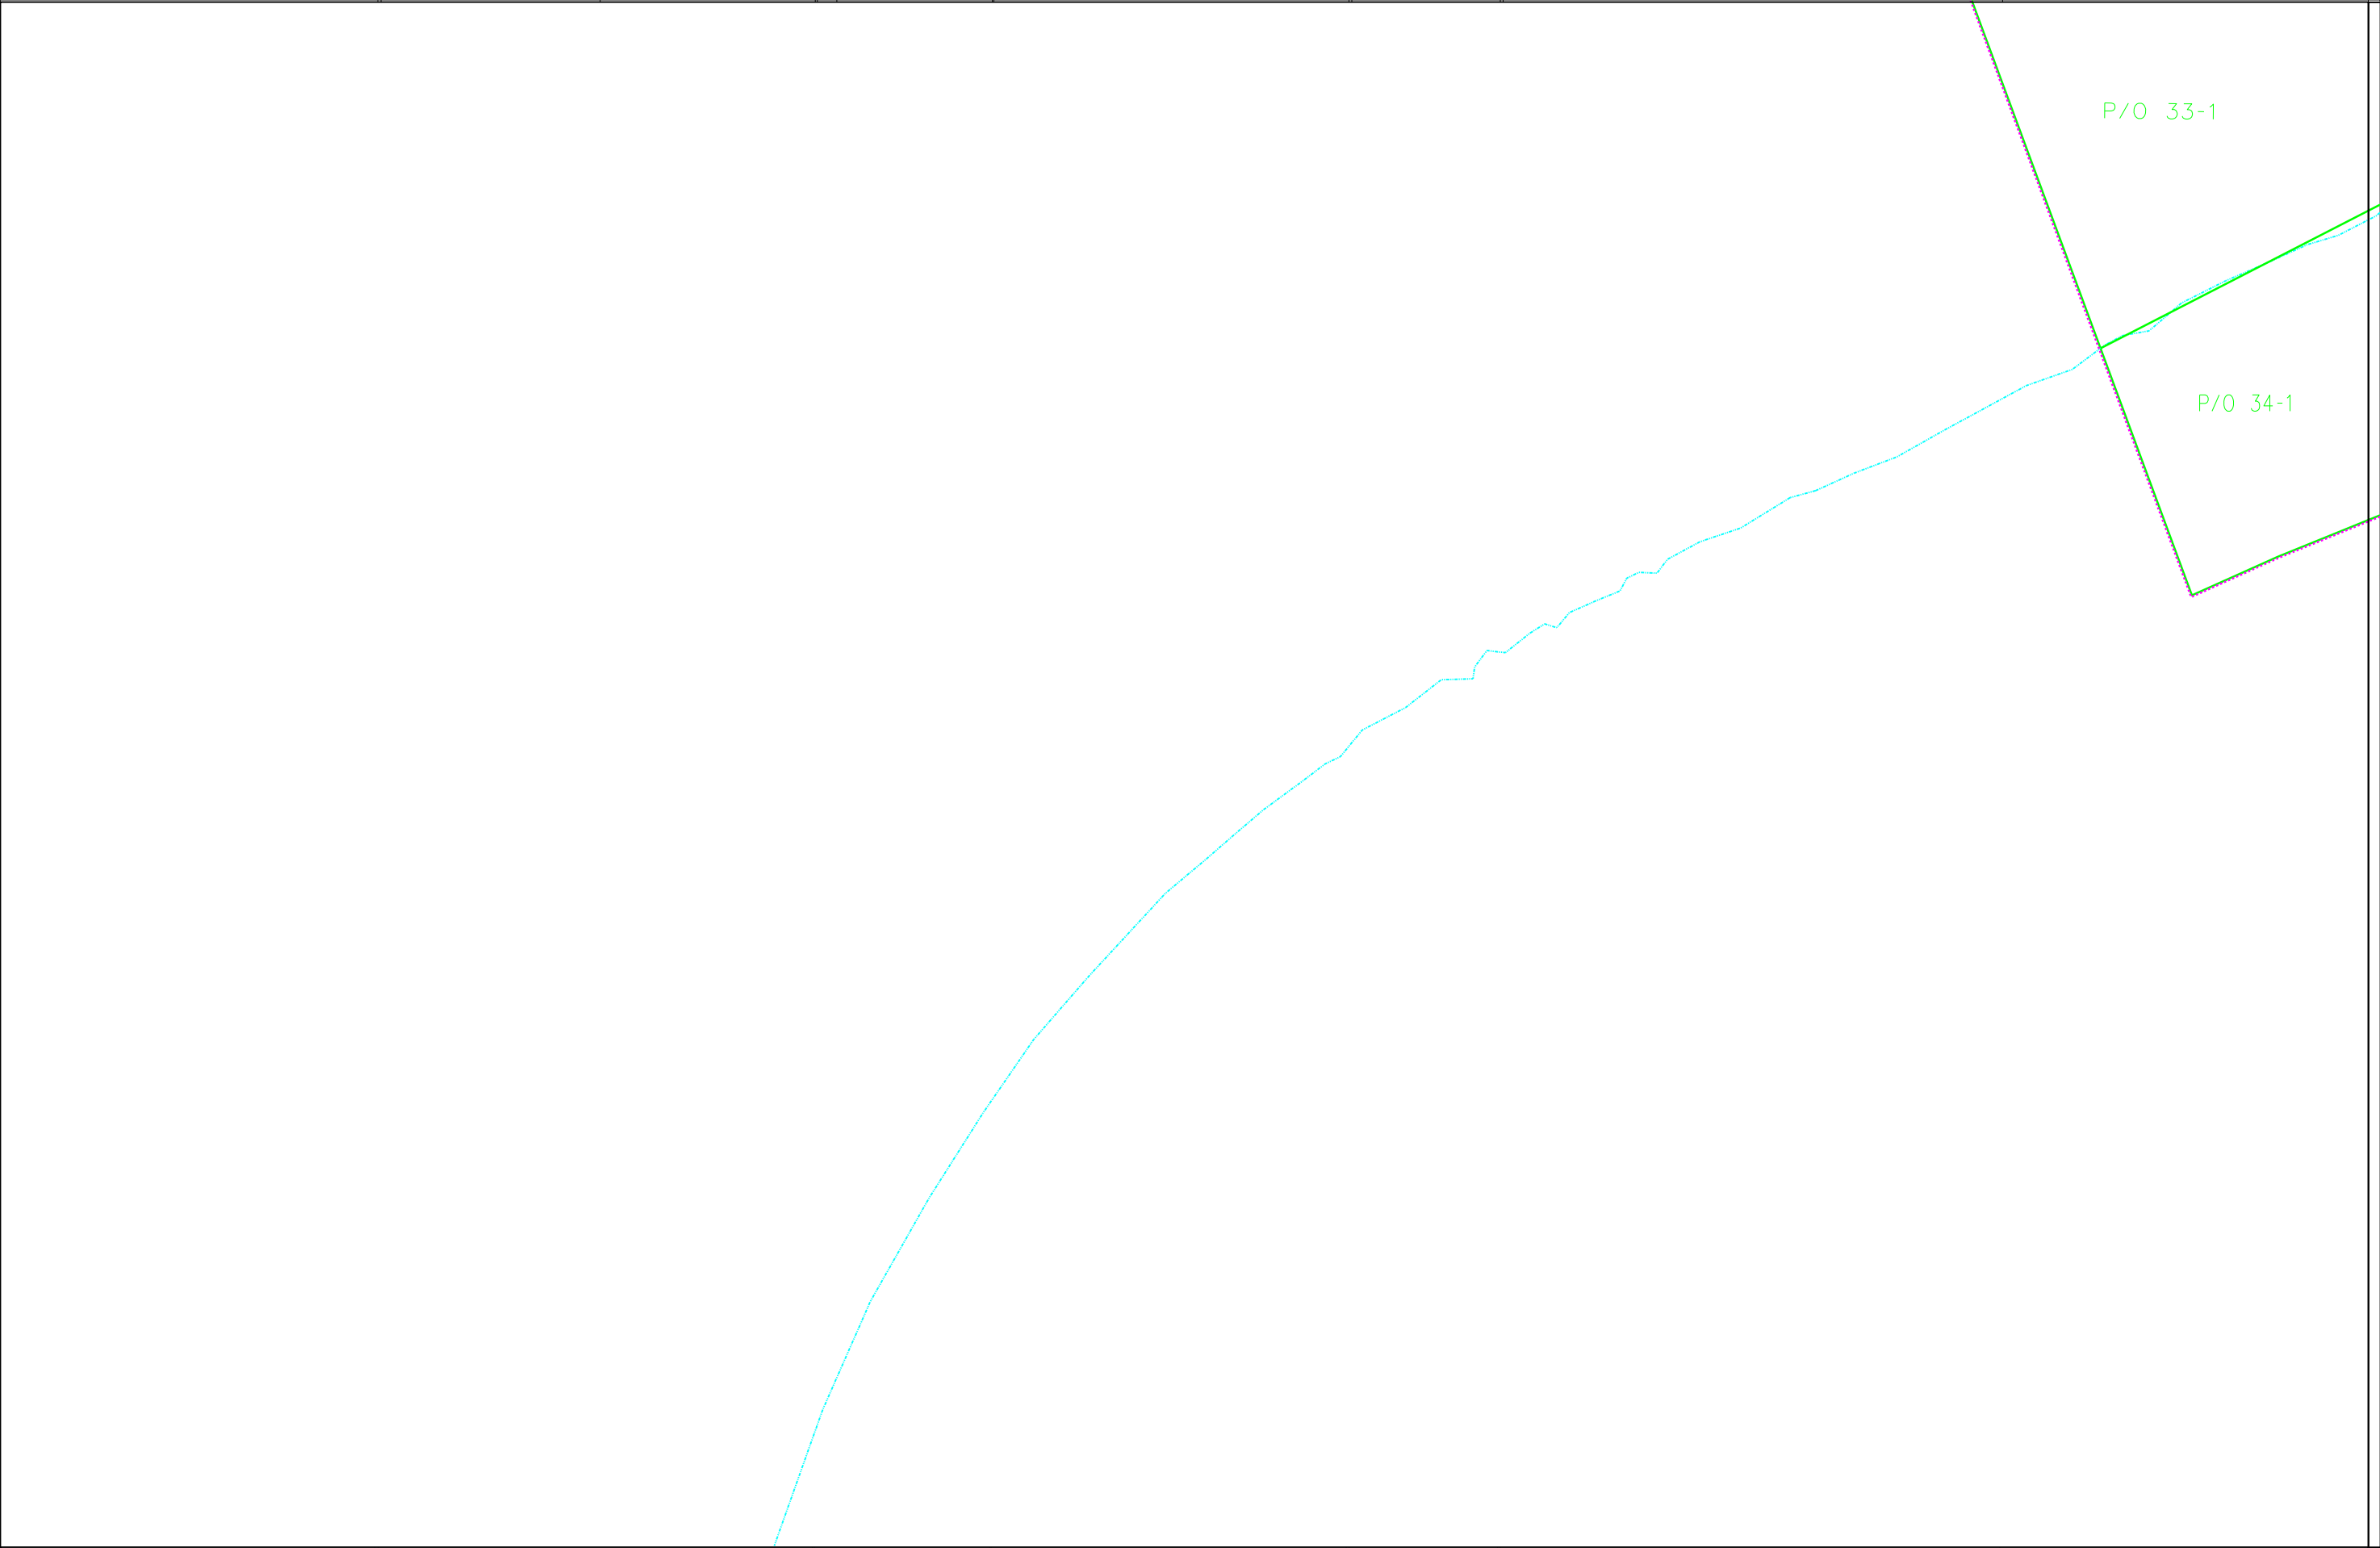

For Tax Purposes Only

Prepared by

Upshur County Assessor Office

Dustin Zickefoose : Assessor

Hugh P McGee, Jr. : Mapper

LEGEND

Property line	—————	Original lot line	- - - - -
Edge of pavement or roadway	- - - - -	Deed lot number	(15)
Corporation line	-	Parcel or index number	Ⓢ
District line	- - - - -	Improvement	o
County line	—————	Railroad	+ + + + +

REVISIONS	
1	2/19/2013 HPM
2	
3	
4	
5	
6	
7	
8	

RESTRICTION

All tax maps created under the provisions of reappraisal legislation are the property of Upshur County West Virginia and the reproduction, copying, distribution or sale of such tax maps or any copies thereof without the written permission of the Upshur County Assessor is prohibited by law.

KEY MAP

5F	33	26
5F	35	34
5F	5F	5F

UPSHUR COUNTY

STATE OF WEST VIRGINIA

Office of Assessor

DISTRICT

CITY OF BUCKHANNON

SHEET NO: 35

Date, Aerial Photography: Date, Map: 06-17-2003

Photo No: Scale: 1" = 100'