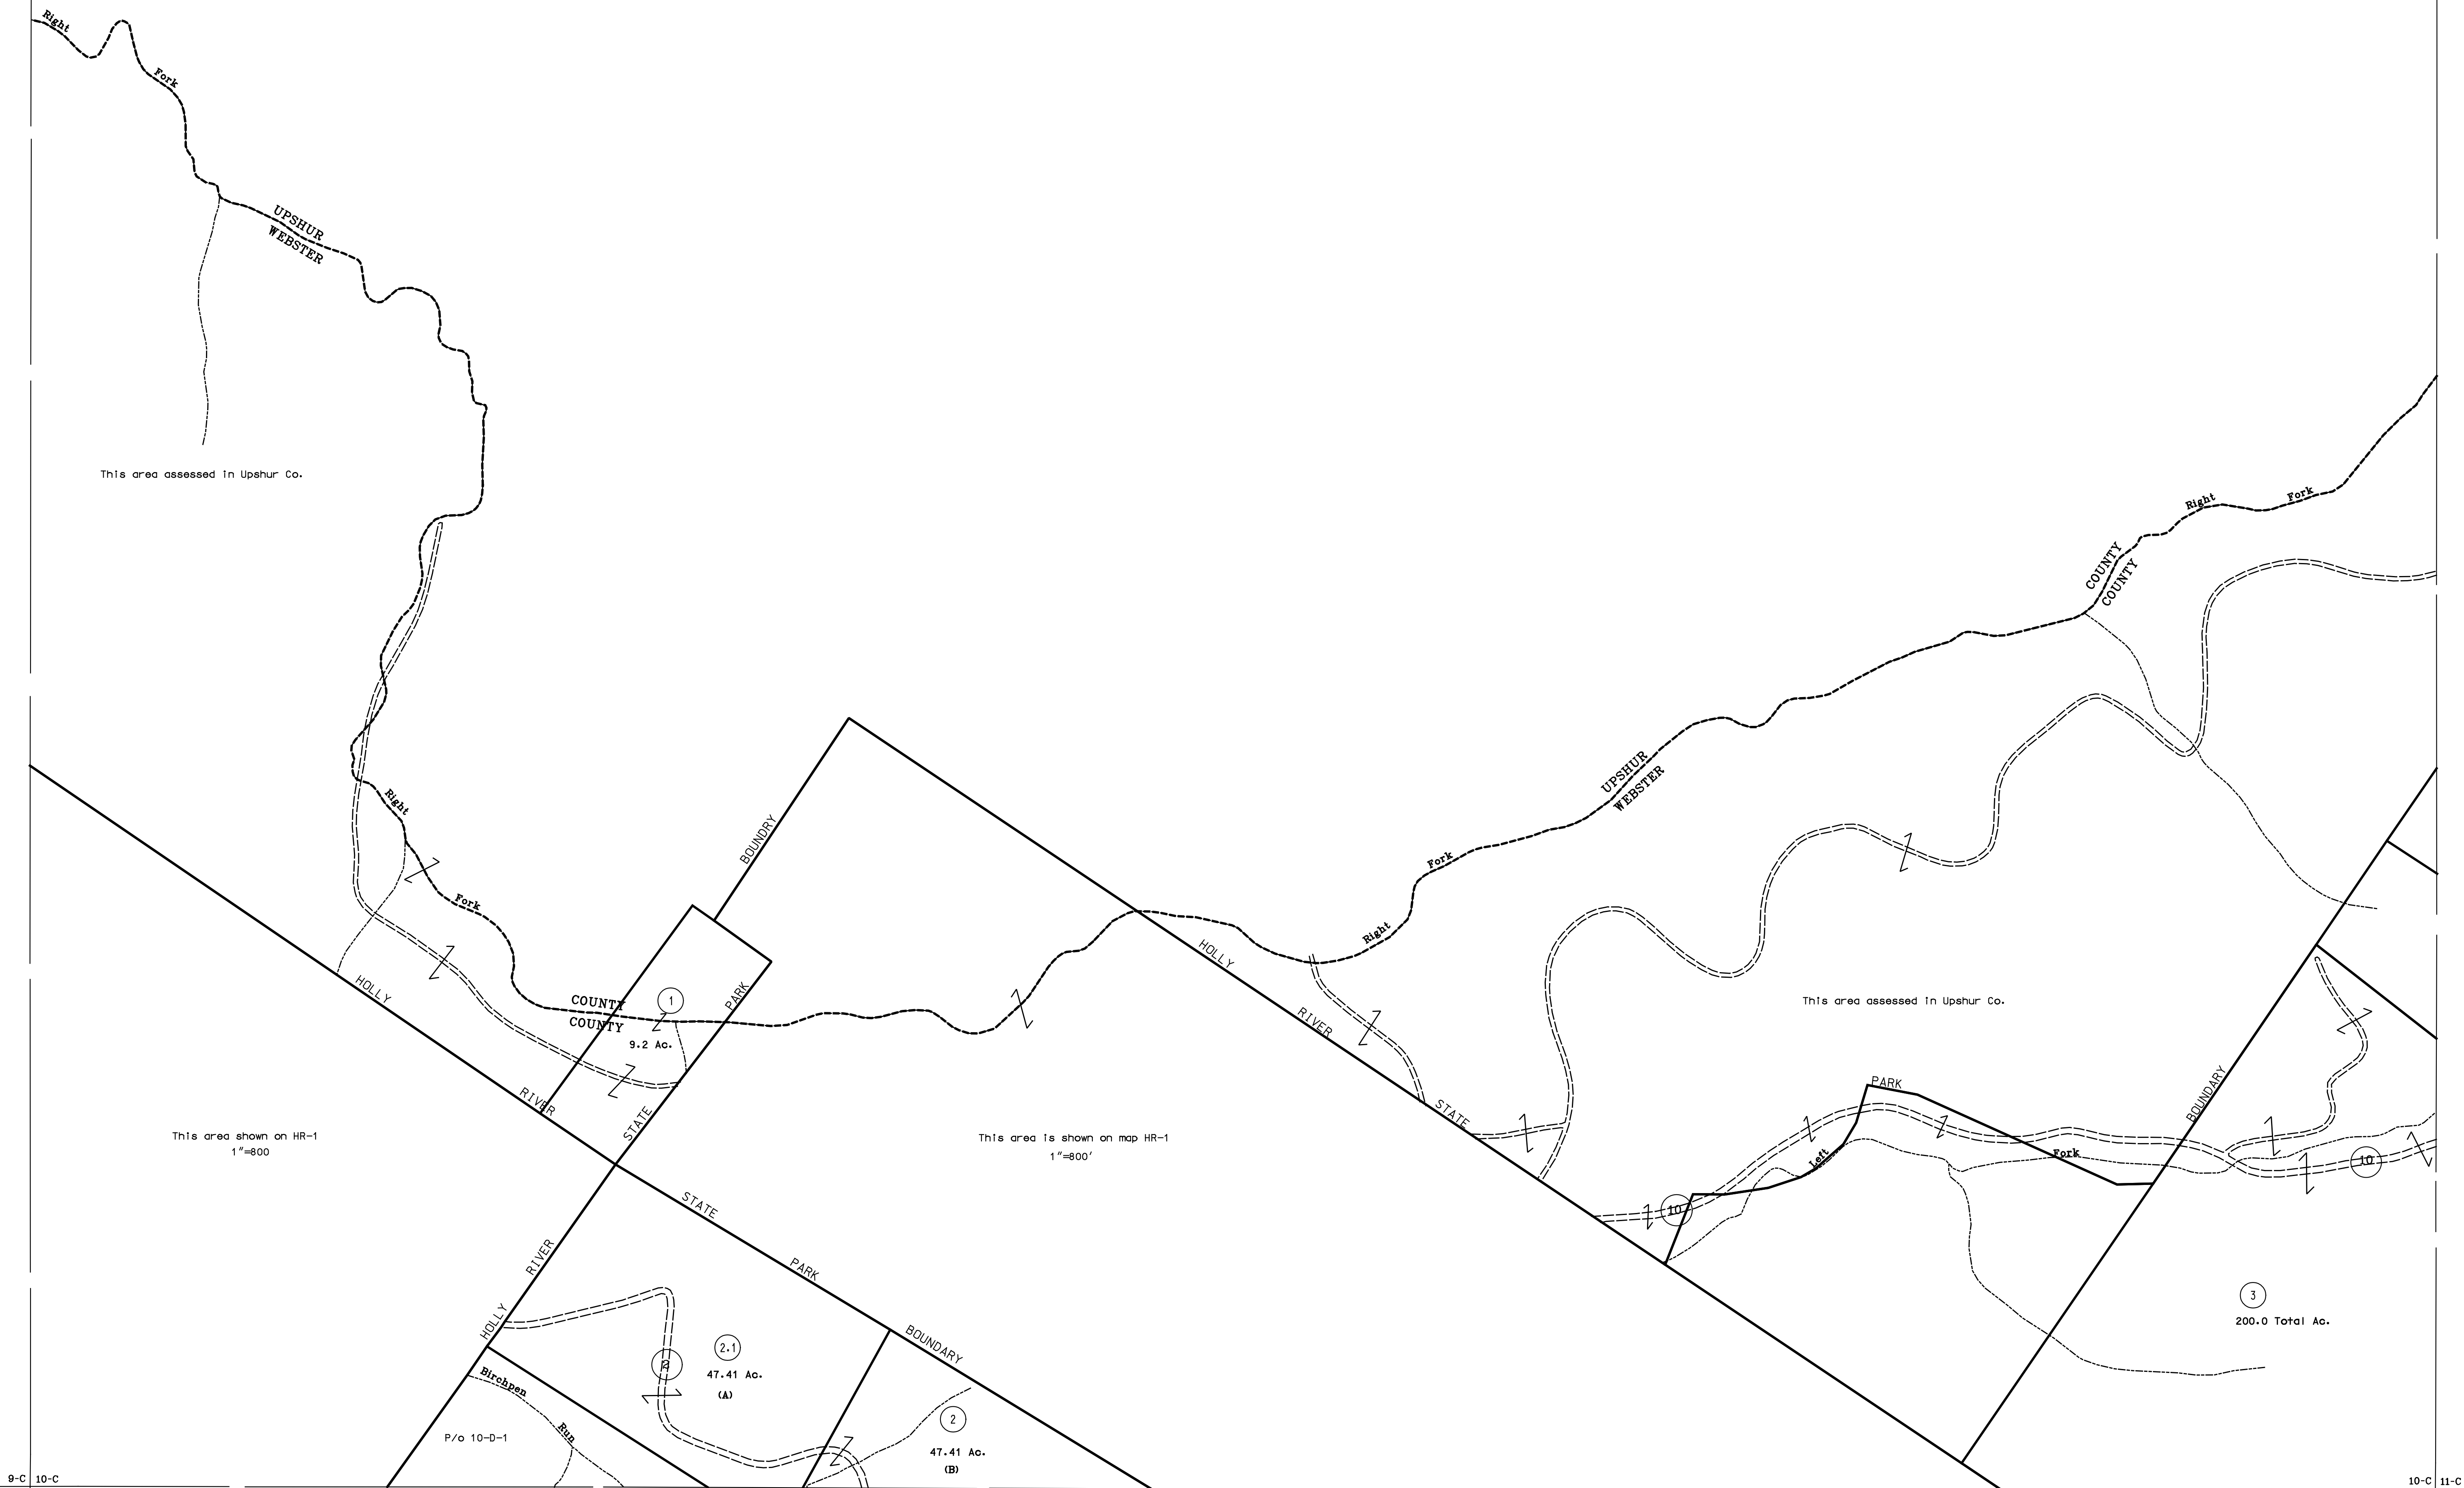


For Tax Purposes Only

Prepared by
Max Cochran - Assessor
2 Court Square
Webster Springs, WV 26288

LEGEND

Property line
Edge of pavement or roadway
Corporation line
District line
County line

Original lot line
Deed lot number
Parcel or index number
Improvement
Railroad


REVISIONS

1	JULY 1980 T.G.
2	7/1/89 D.F.
3	10-10-94
4	5-28-2013 HM
5	
6	
7	
8	

RESTRICTION

All tax maps created under the provisions of reappraisal legislation are the property of the Assessor of Webster County, West Virginia and the reproduction, copying, modification, distribution or sale of such tax maps or any copies thereof without the written permission of the Webster County Assessor is prohibited by law

KEY MAP

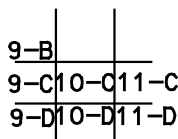

WEBSTER COUNTY
STATE OF WEST VIRGINIA
Office of Assessor

DISTRICT HACKER VALLEY
SHEET NO:10-C

Date, Aerial Photography: 4-23-60
Photo No: WE-22-69

Date, Map: 10-29-62
Scale: 1" = 400'