


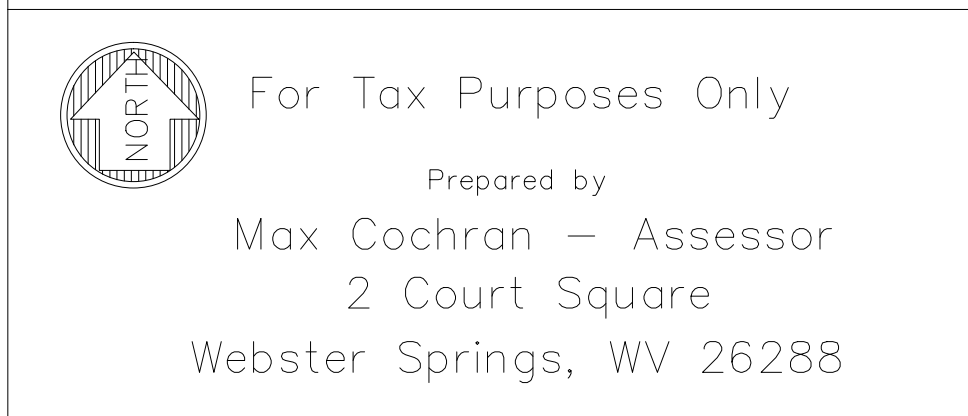

LEGEND	
Property line	Original lot line
Edge of pavement or roadway	Deed lot number (15)
Corporation line	Parcel or index number (99)
District line	Improvement O
County line	Railroad

REVISIONS	
1	5-28-2013 HM
2	3-13-2015 ASI
3	
4	
5	
6	
7	
8	

RESTRICTION

All tax maps created under the provisions of reappraisal legislation are the property of the Assessor of Webster County, West Virginia and the reproduction, copying, modification, distribution or sale of such tax maps or any copies thereof without the written permission of the Webster County Assessor is prohibited by law

KEY MAP		
6-B	7-B	8-B
6-C	7-C	8-C
6-D	7-D	8-D

WEBSTER COUNTY
STATE OF WEST VIRGINIA
Office of Assessor

DISTRICT

HACKER VALLEY

SHEET NO: 7-C

Date, Aerial Photography: 4-23-60 Date, Map: 10-25-62
Photo No: WE-22-168, 169 Scale: 1"= 400'