


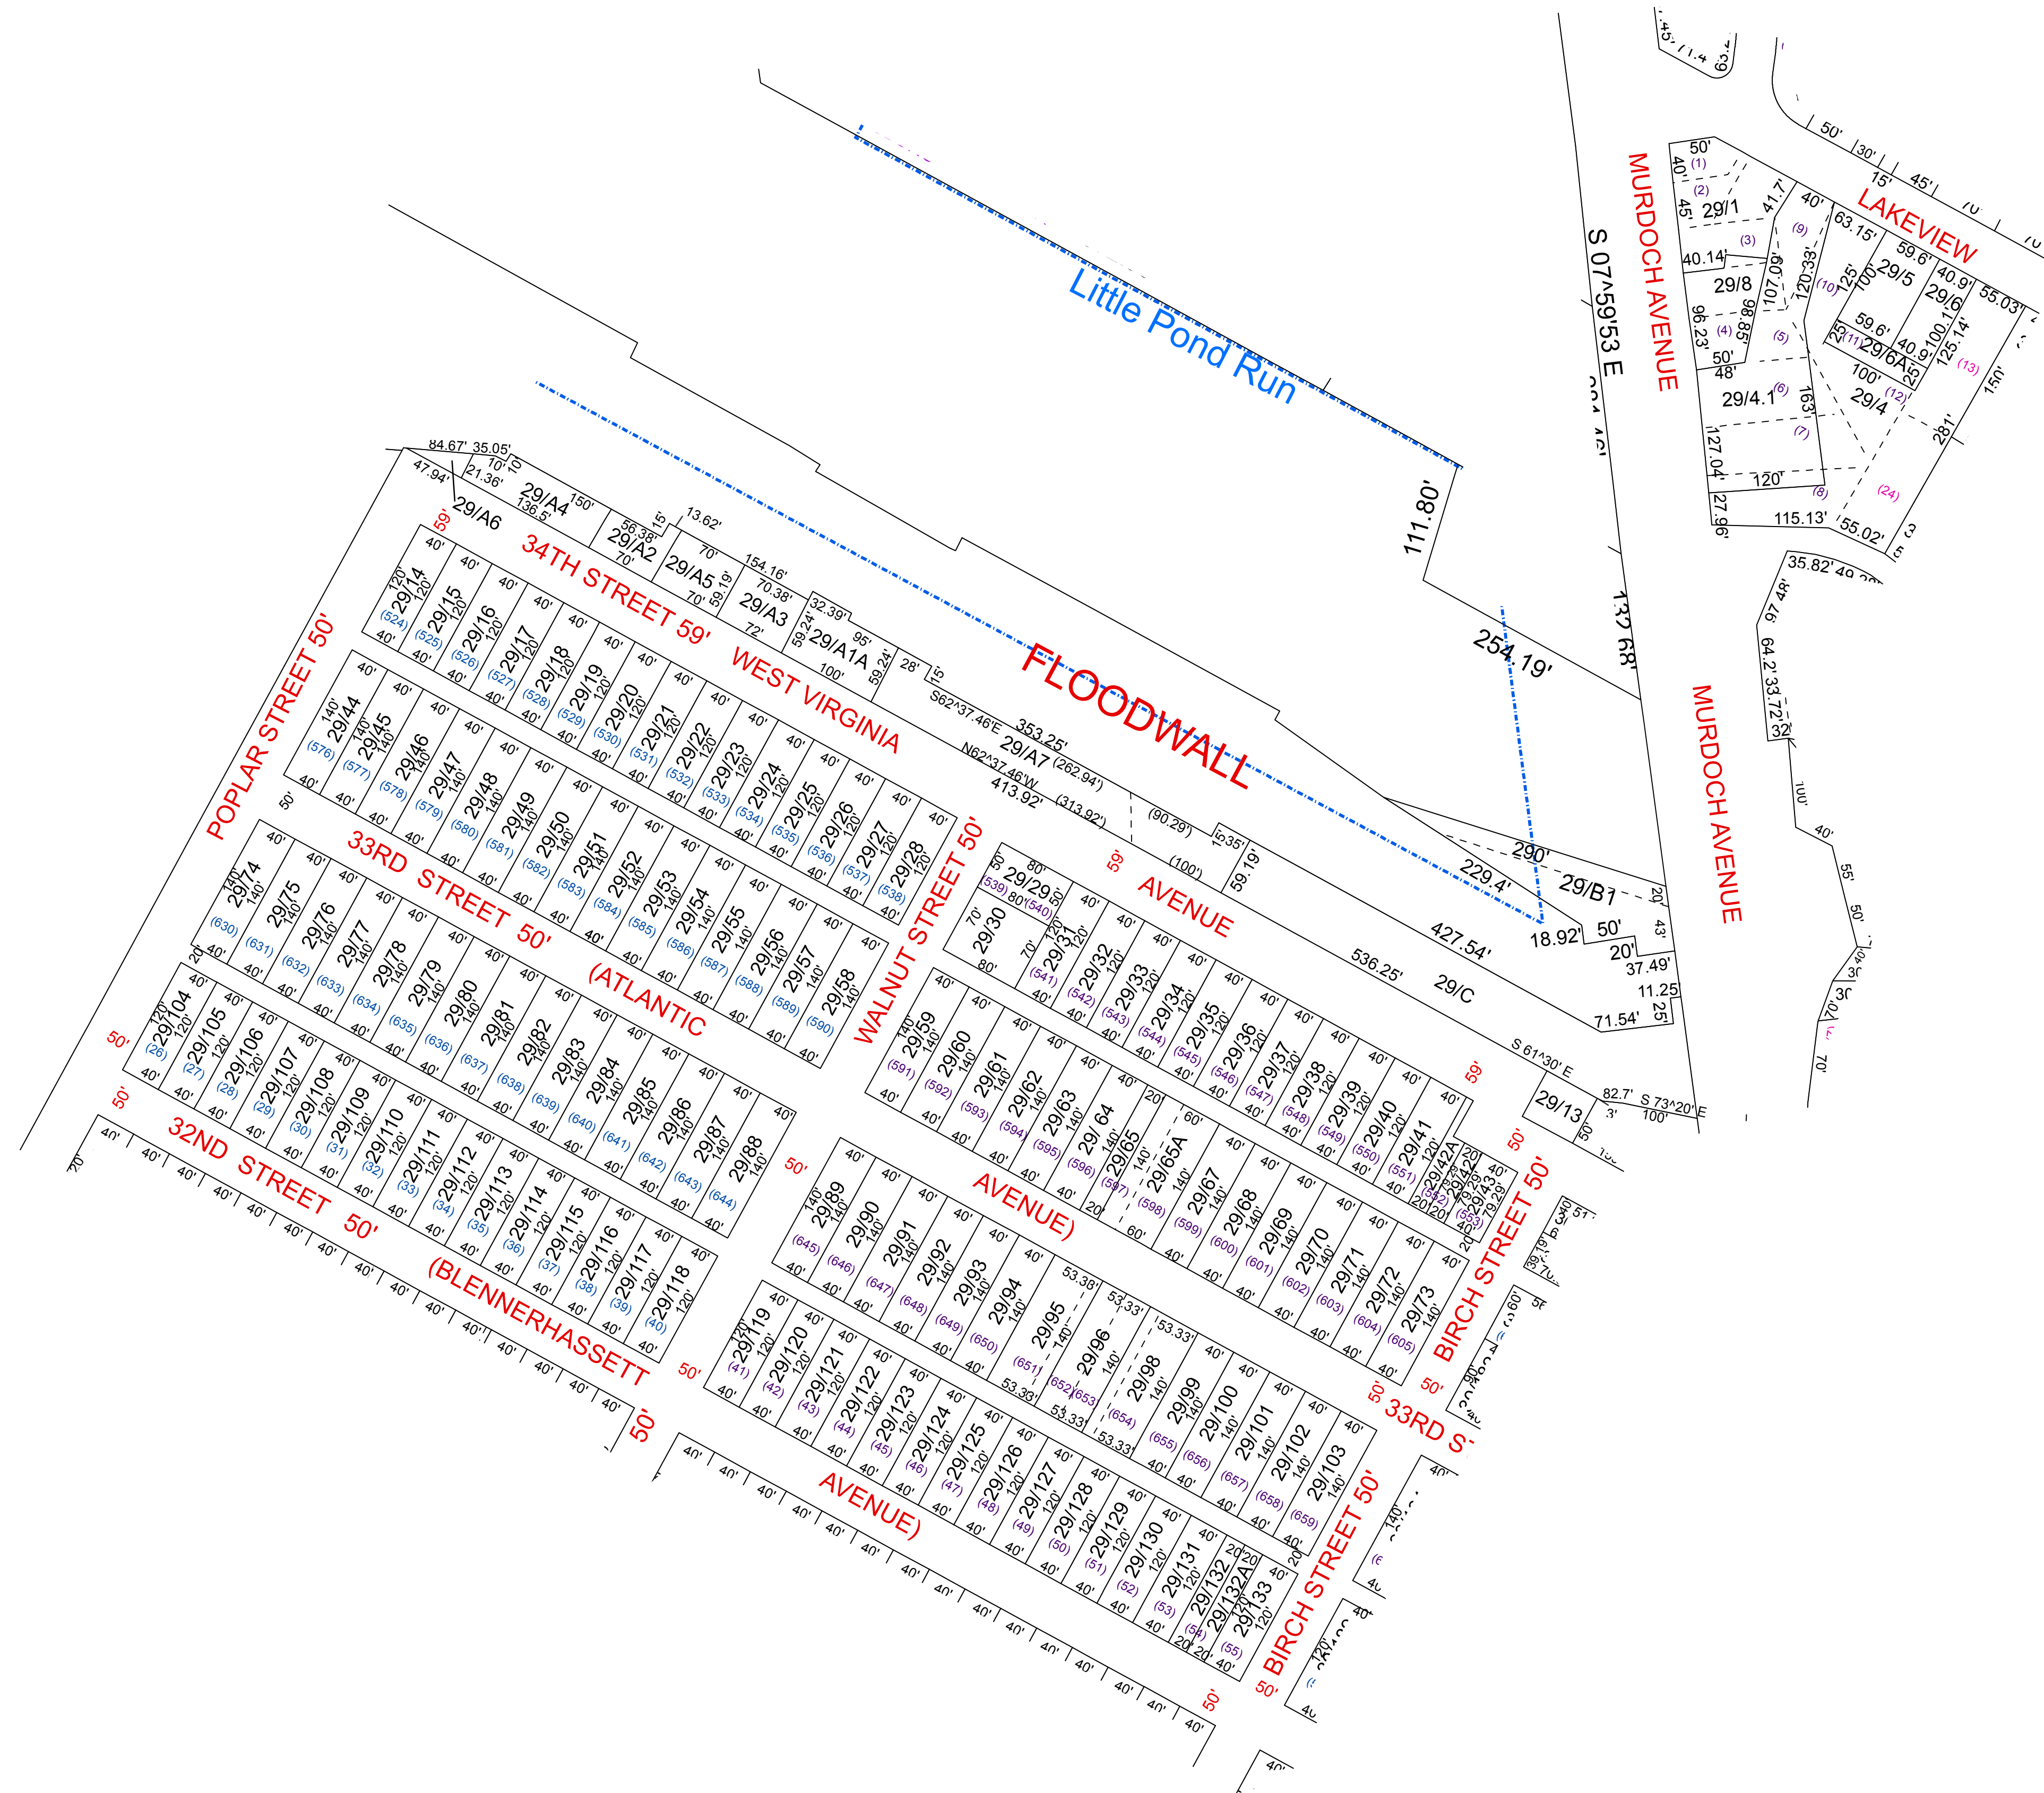

For Tax Purposes Only this is not Authoritative Data
T.A.C.S. RESTRICTIONS
ALL FINISHED TAX MAPS CREATED UNDER THE PROVISIONS OF LEGISLATION ARE THE PROPERTY OF THE COUNTY ASSESSOR WHO CREATED THEM AND THE REPRODUCTION, COPYING, DISTRIBUTION, SALE OR LEASE OF SUCH TAX MAPS OR COPIES THEREOF WITHOUT THE WRITTEN PERMISSION OF THE RESPECTIVE COUNTY ASSESSOR IS PROHIBITED BY LAW

99	160	101
99	29	30
99	37	30

Prepared by: RDS

Legend	
--- Previous Deed	(15) Deed lot Number
--- Property	1925 MAP Parcel Number
--- Railroad Right of Way	05 District Number
--- Road and Railroad R/W	HOSPITAL
--- Road Easement	POST OFFICE
--- Road Right of Way	SCHOOL
--- District Lines	CEMET.
--- LIBRARY	AIRPORT
--- CHURCH	FIRE STATION

Revisions			
1	7	13	
2	8	14	
3	9	15	
4	10	16	
5	11	17	
6	12	18	

WOOD COUNTY
STATE OF WEST VIRGINIA
Office of Assessor

CORPORATION: CITY OF PARKERSBURG

SHEET NO: 29

Date Map: May 28, 2013
Scale: 1" = 100'