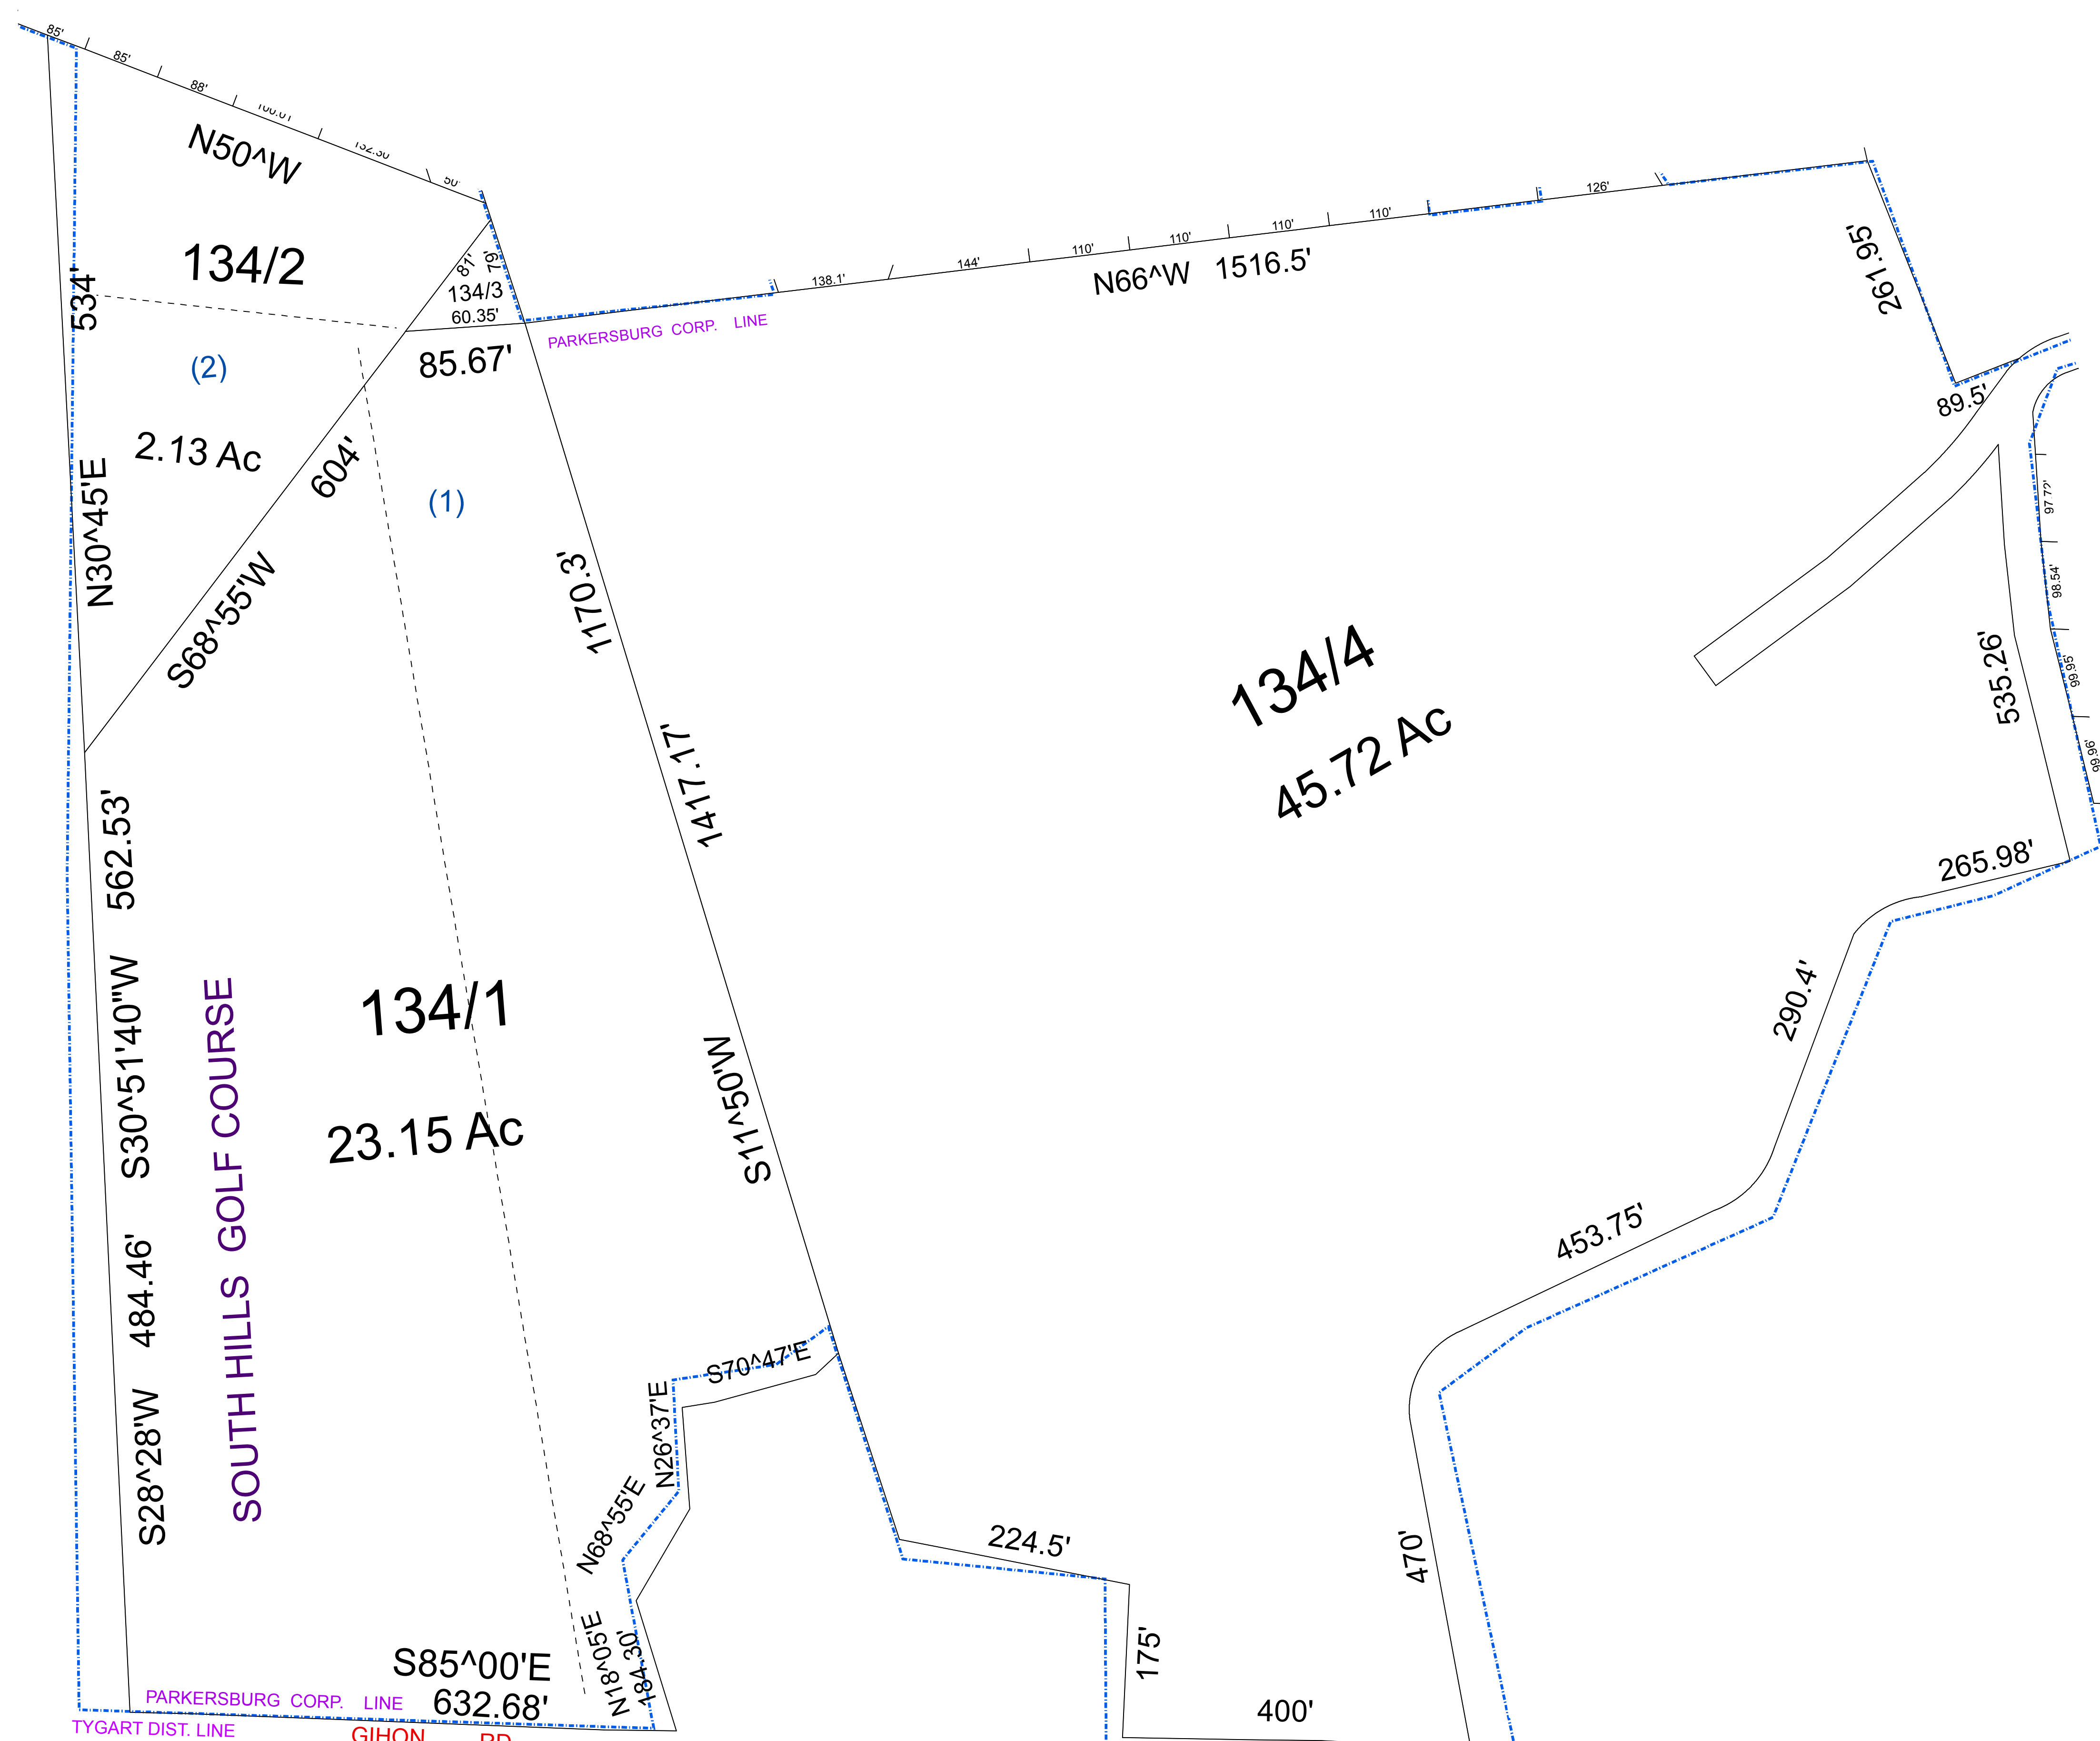


For Tax Purposes Only this is not Authoritative Data

7.6.C.5 RESTRICTIONS

ALL FINISHED TAX MAPS CREATED UNDER THE PROVISIONS OF LEGISLATION ARE THE PROPERTY OF THE COUNTY ASSESSOR WHO CREATED THEM AND THE REPRODUCTION, COPYING, DISTRIBUTION, SALE OR LEASE OF SUCH TAX MAPS OR COPIES THEREOF WITHOUT THE WRITTEN PERMISSION OF THE RESPECTIVE COUNTY ASSESSOR IS PROHIBITED BY LAW

60	156	63
60	134	132
60	60	90

Prepared by: RDS

Legend

--- Previous Deed

--- Property

--- Railroad Right of Way

--- Road and Railroad R/W

--- Road Easement

--- Road Right of Way

(15) Deed lot Number

1925 MAP: Parcel Number

05 District Number

HOSPITAL

POST OFFICE

SCHOOL

District Lines

CEMT.

LIBRARY

AIRPORT

CHURCH

FIRE STATION

Revisions			
1	7	13	
2	8	14	
3	9	15	
4	10	16	
5	11	17	
6	12	18	

WOOD COUNTY

STATE OF WEST VIRGINIA

Office of Assessor

CORPERATION: CITY OF PARKERSBURG

SHEET NO: 134

Date Map: May 28, 2013

Scale: 1" = 100'