


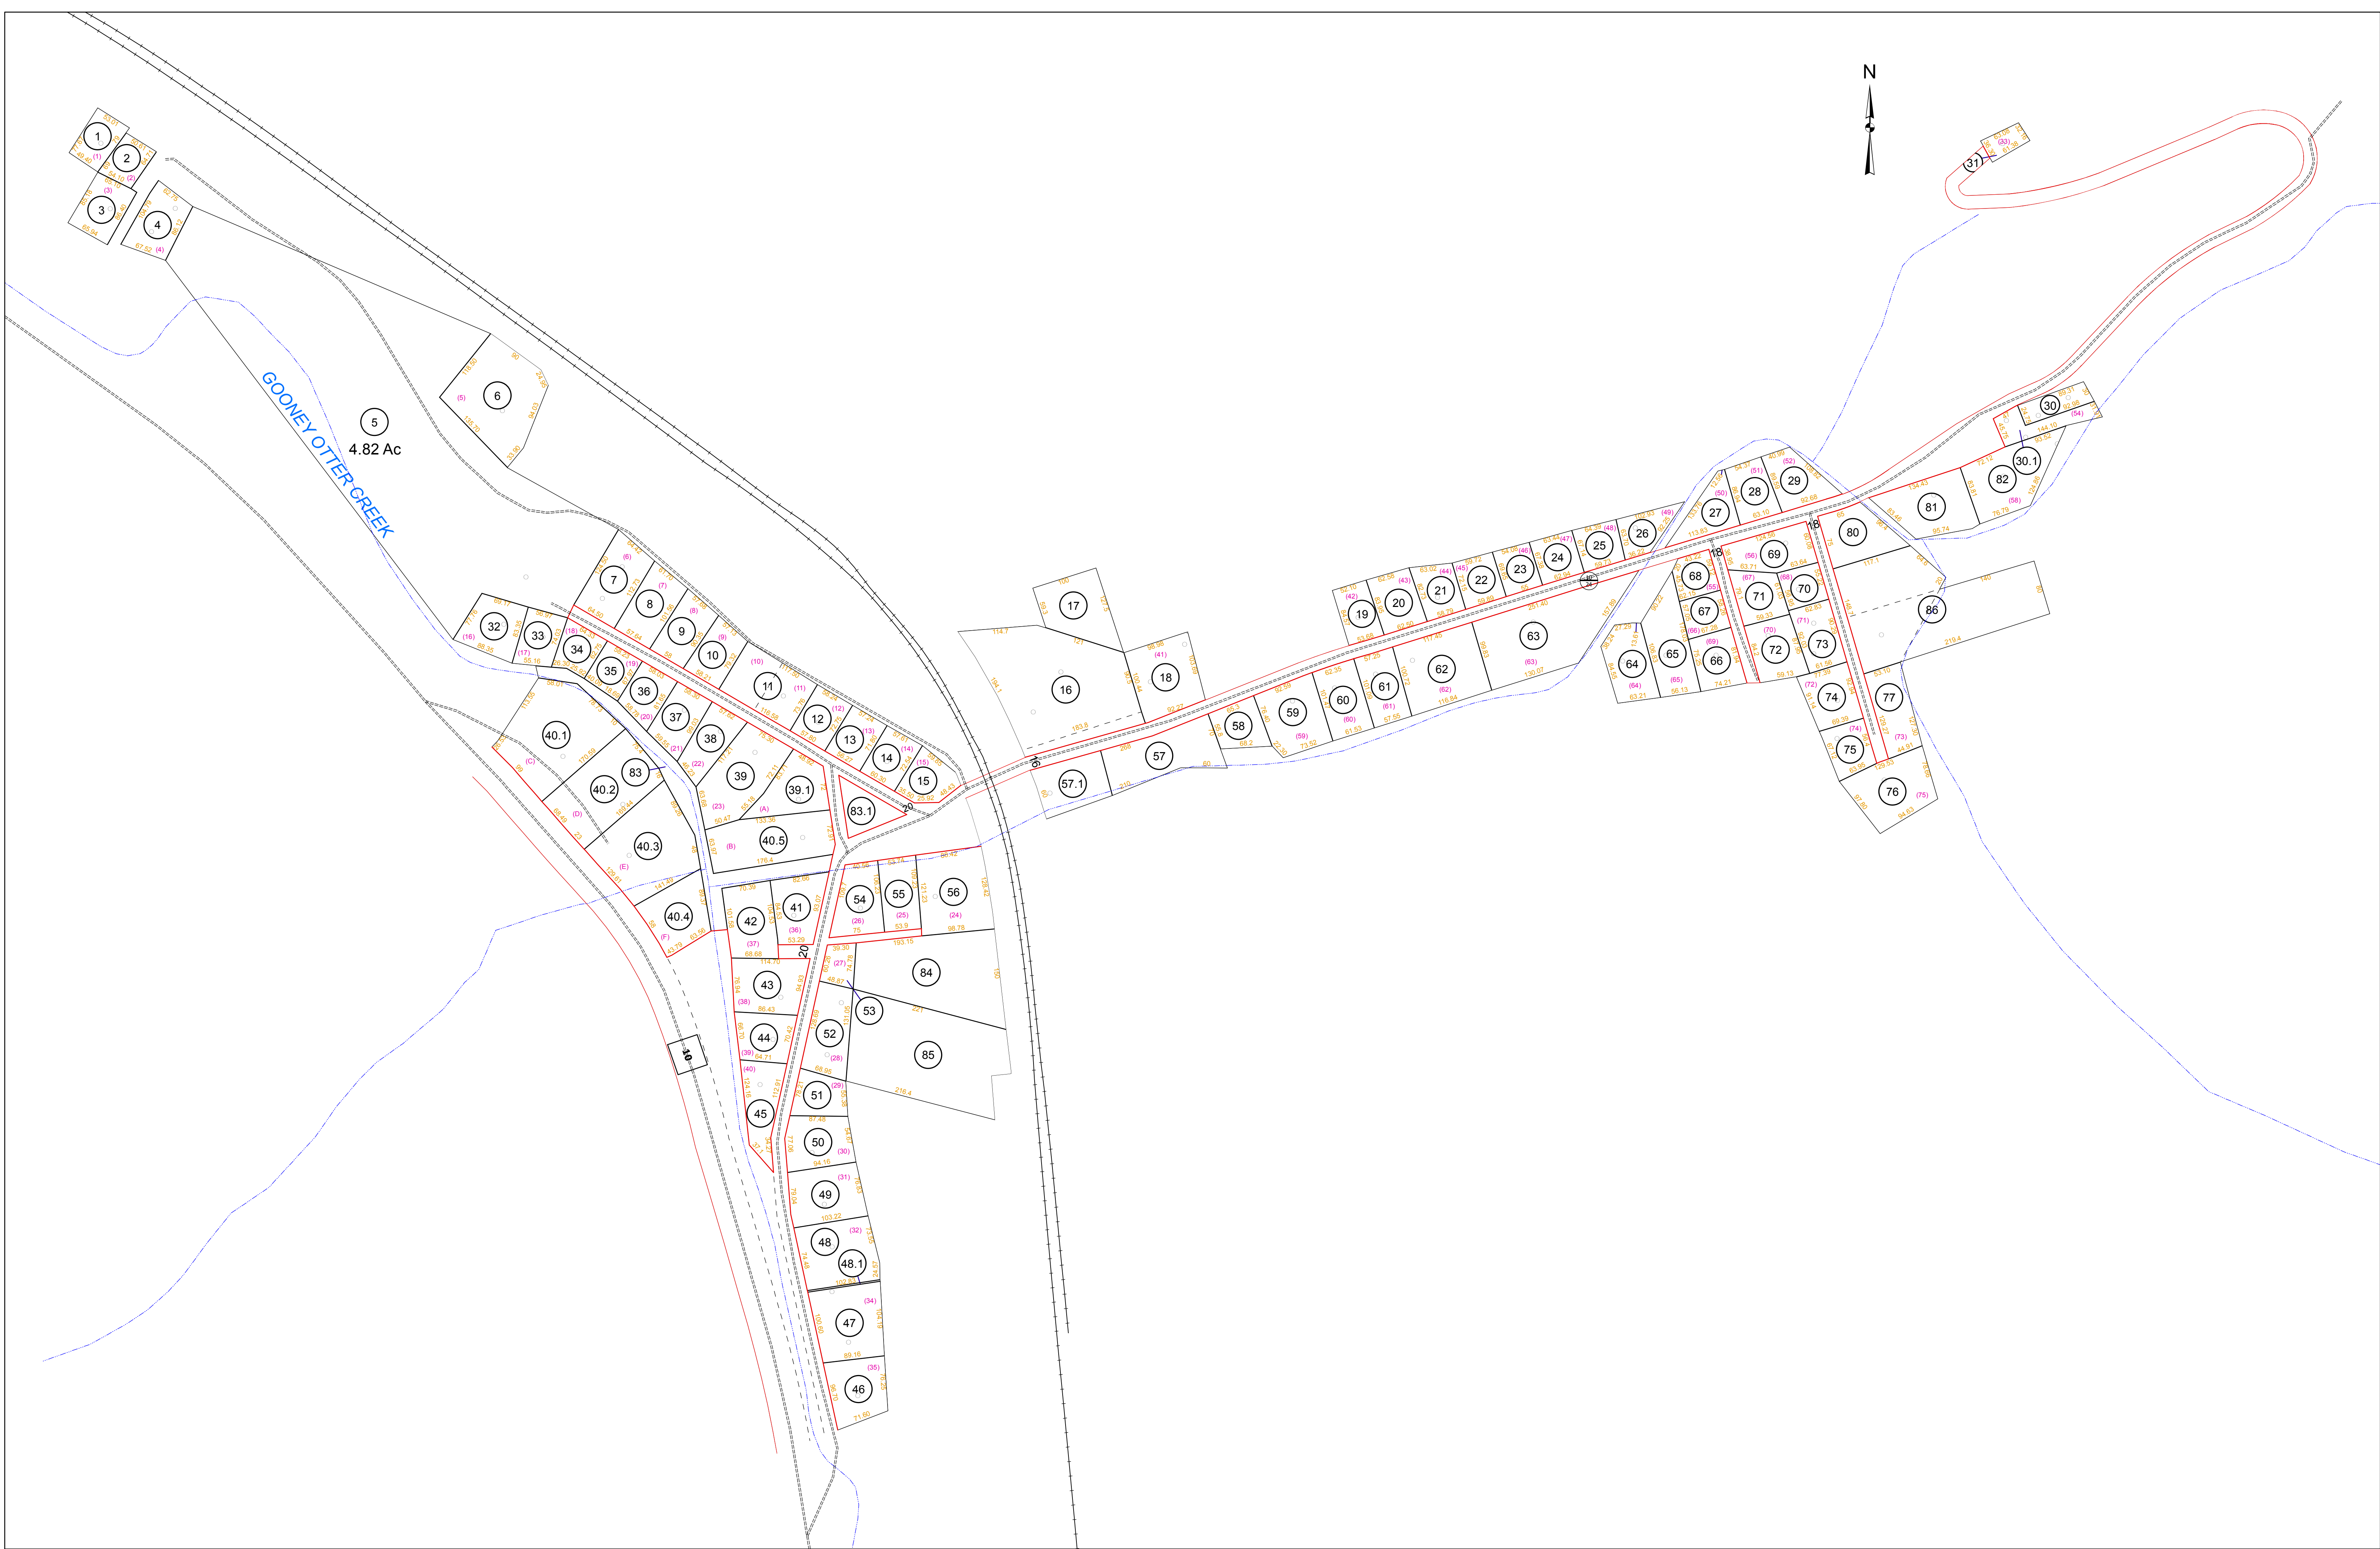

Prepared by

Kimball

Kimball Associates
Architects and Engineers

For Tax Purposes Only

The tax map was compiled for purposes of taxation from available record evidence and has not been field verified. This map is not a valid survey plat and the data on this map does not imply any official status to such data. The State of West Virginia and county assessor's office assume no liability that might result from the use of this map.

Legend

Boundary

BOUNDARY TYPE

Water

Previous Deed

Property

Railroad Right of Way

Road Easement

Road Right of Way

Deed lot Number

Parcel or Index Number

District Number

(16)

(9)

(9)

Revisions			
1		7	
2		8	
3		9	
4		10	
5		11	
6		12	
		13	
		14	
		15	
		16	
		17	
		18	

128	128
128	128
128	128

WYOMING COUNTY

STATE OF WEST VIRGINIA

Office of Assessor

District

BARKERS RIDGE

SHEET NO: 1

Date, Aerial Photography: November, 1962

Photo No: _____

Date Map: Nov 30, 2011

Scale: 1" = 400'