


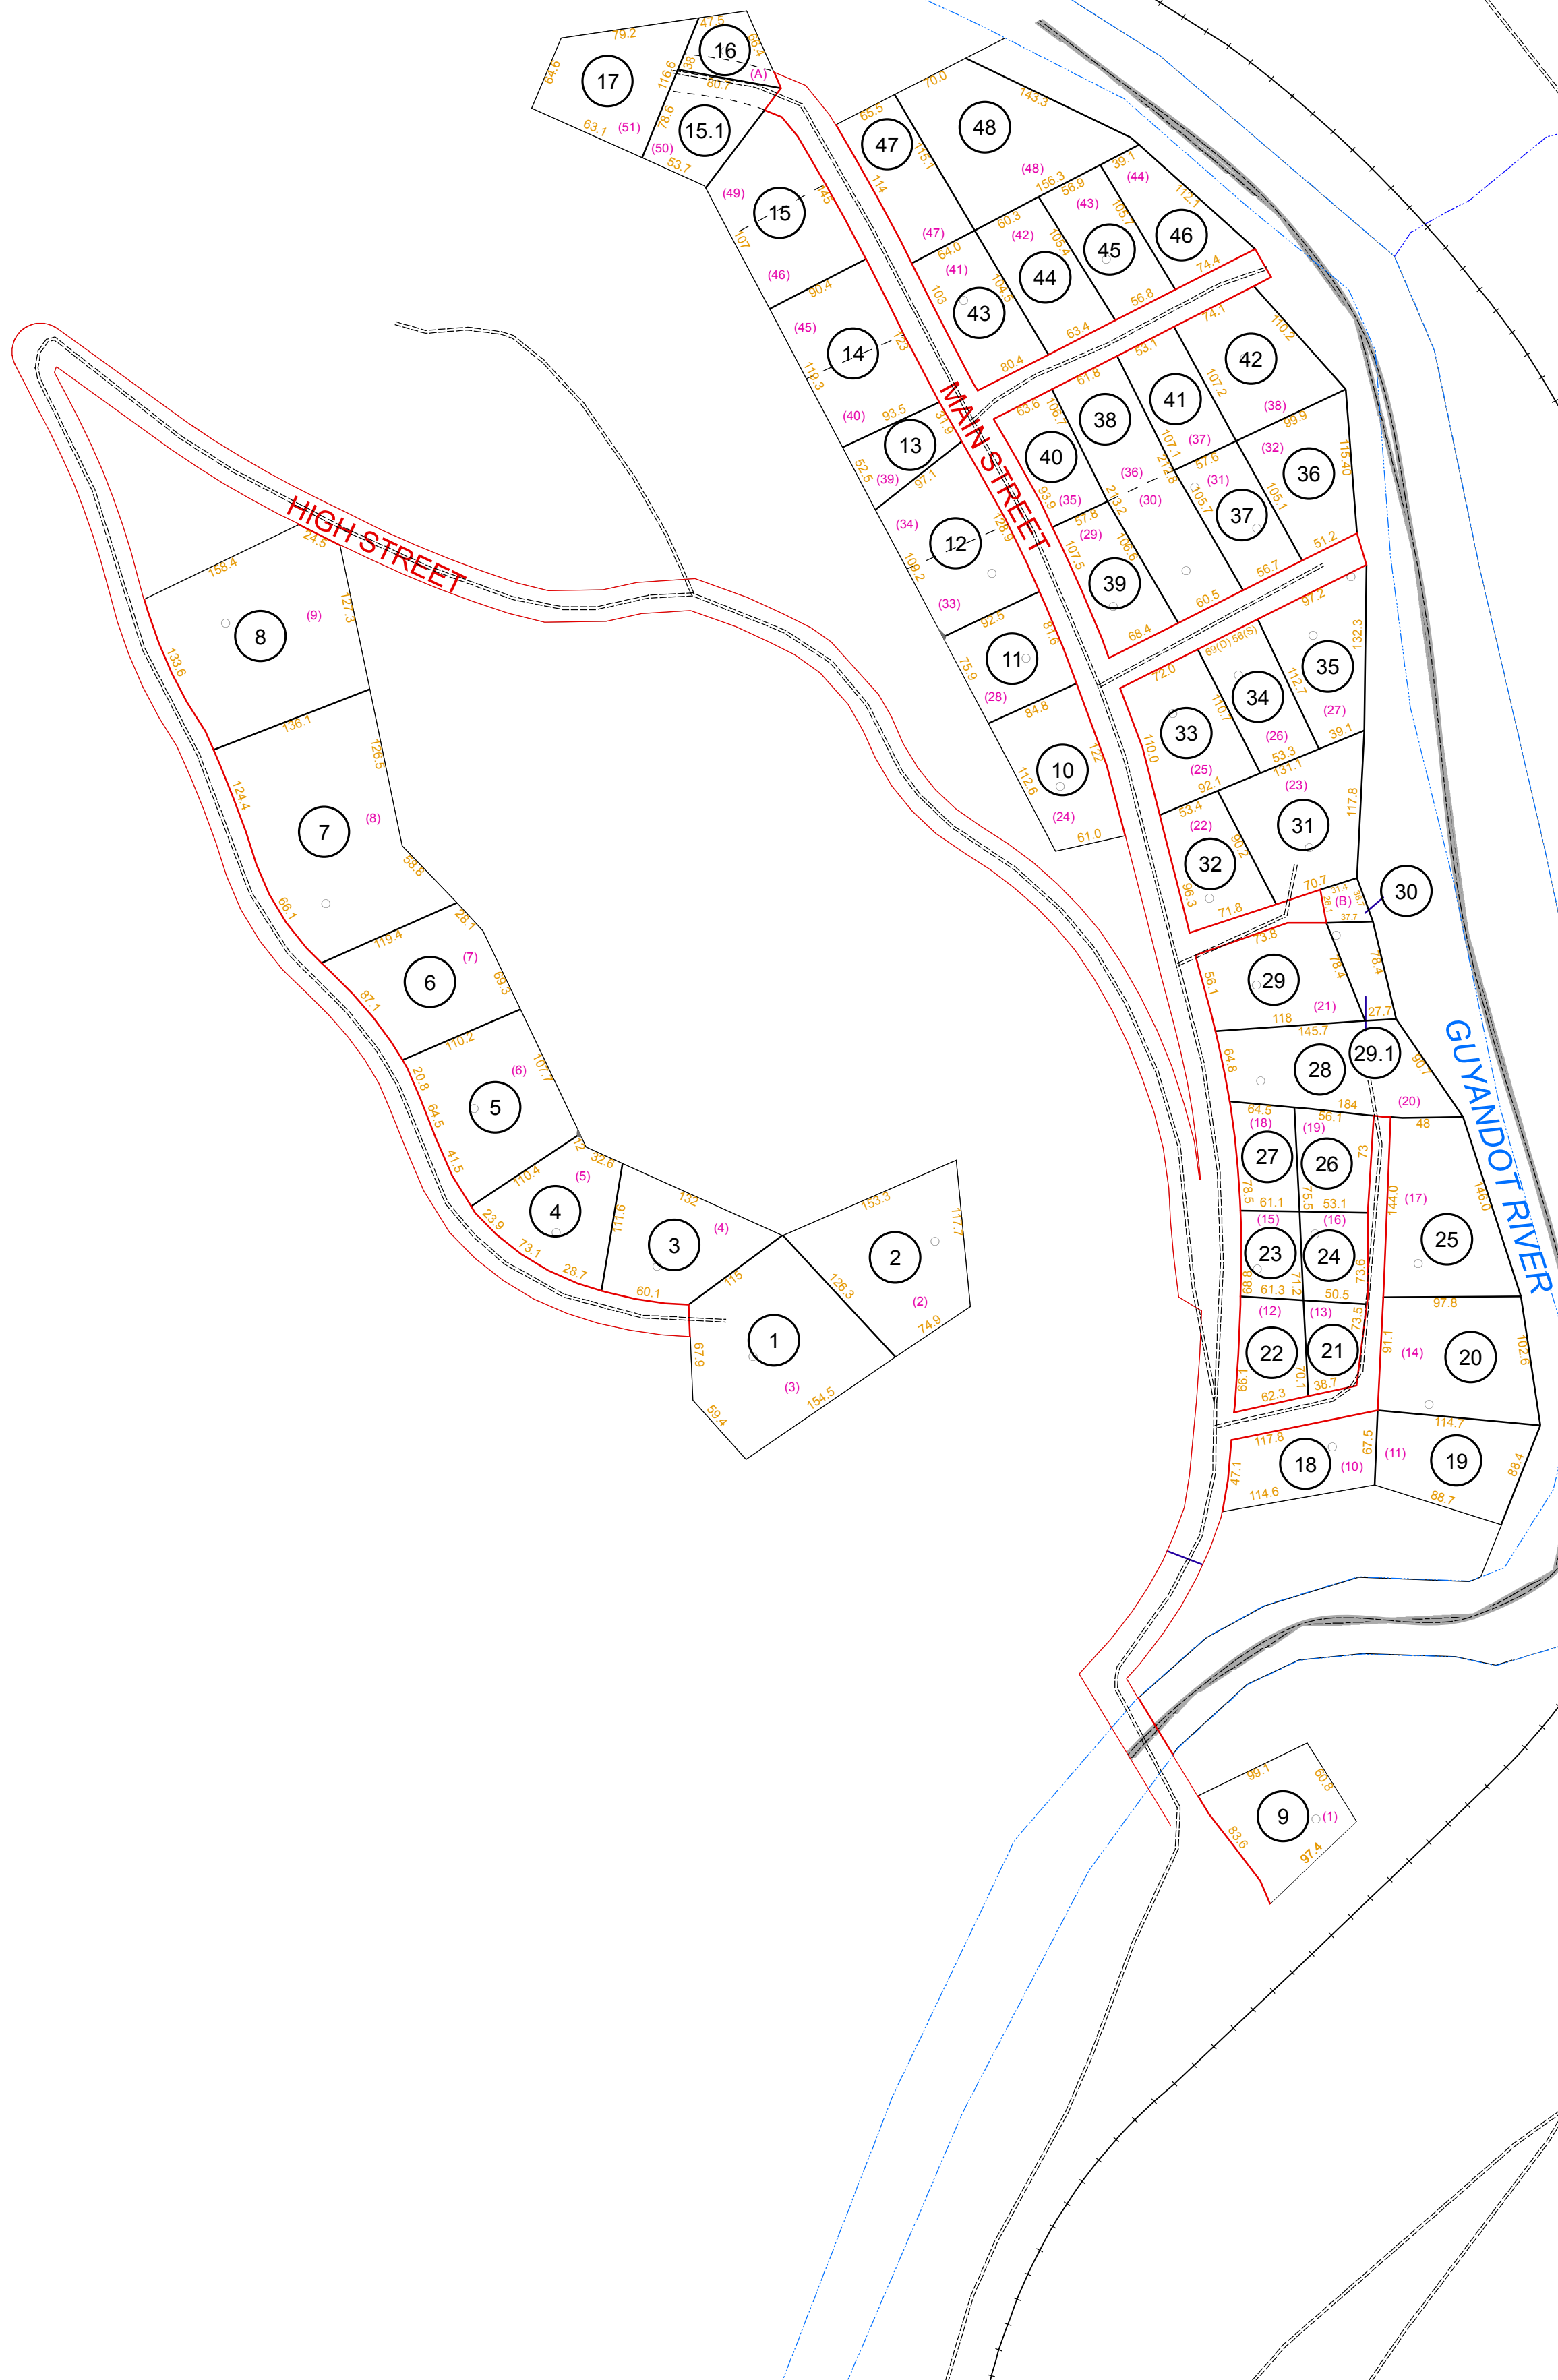

Prepared by
Kimball
Kimball Associates
Architects and Engineers

For Tax Purposes Only

The tax map was compiled for purposes of taxation from available record evidence and has not been field verified. This map is not a valid survey plat and the data on this map does not imply any official status to such data. The State of West Virginia and county assessor's office assume no liability that might result from the use of this map.

Boundary
BOUNDARYTYPE
— Water
- - Previous Deed
— Property
— Railroad Right of Way
- - Road Easement
— Road Right of Way

Legend

Deed lot Number (16)
Parcel or Index Number (9)
District Number (9)

Revisions

1	7	13
2	8	14
3	9	15
4	10	16
5	11	17
6	12	18

104
104 10 104
104

WYOMING COUNTY

STATE OF WEST VIRGINIA

Office of Assessor

District

BARKERS RIDGE

SHEET NO: 10

Date, Aerial Photography: November, 1962 Date Map: Nov 30, 2011
Photo No: Scale: 1" = 400'