


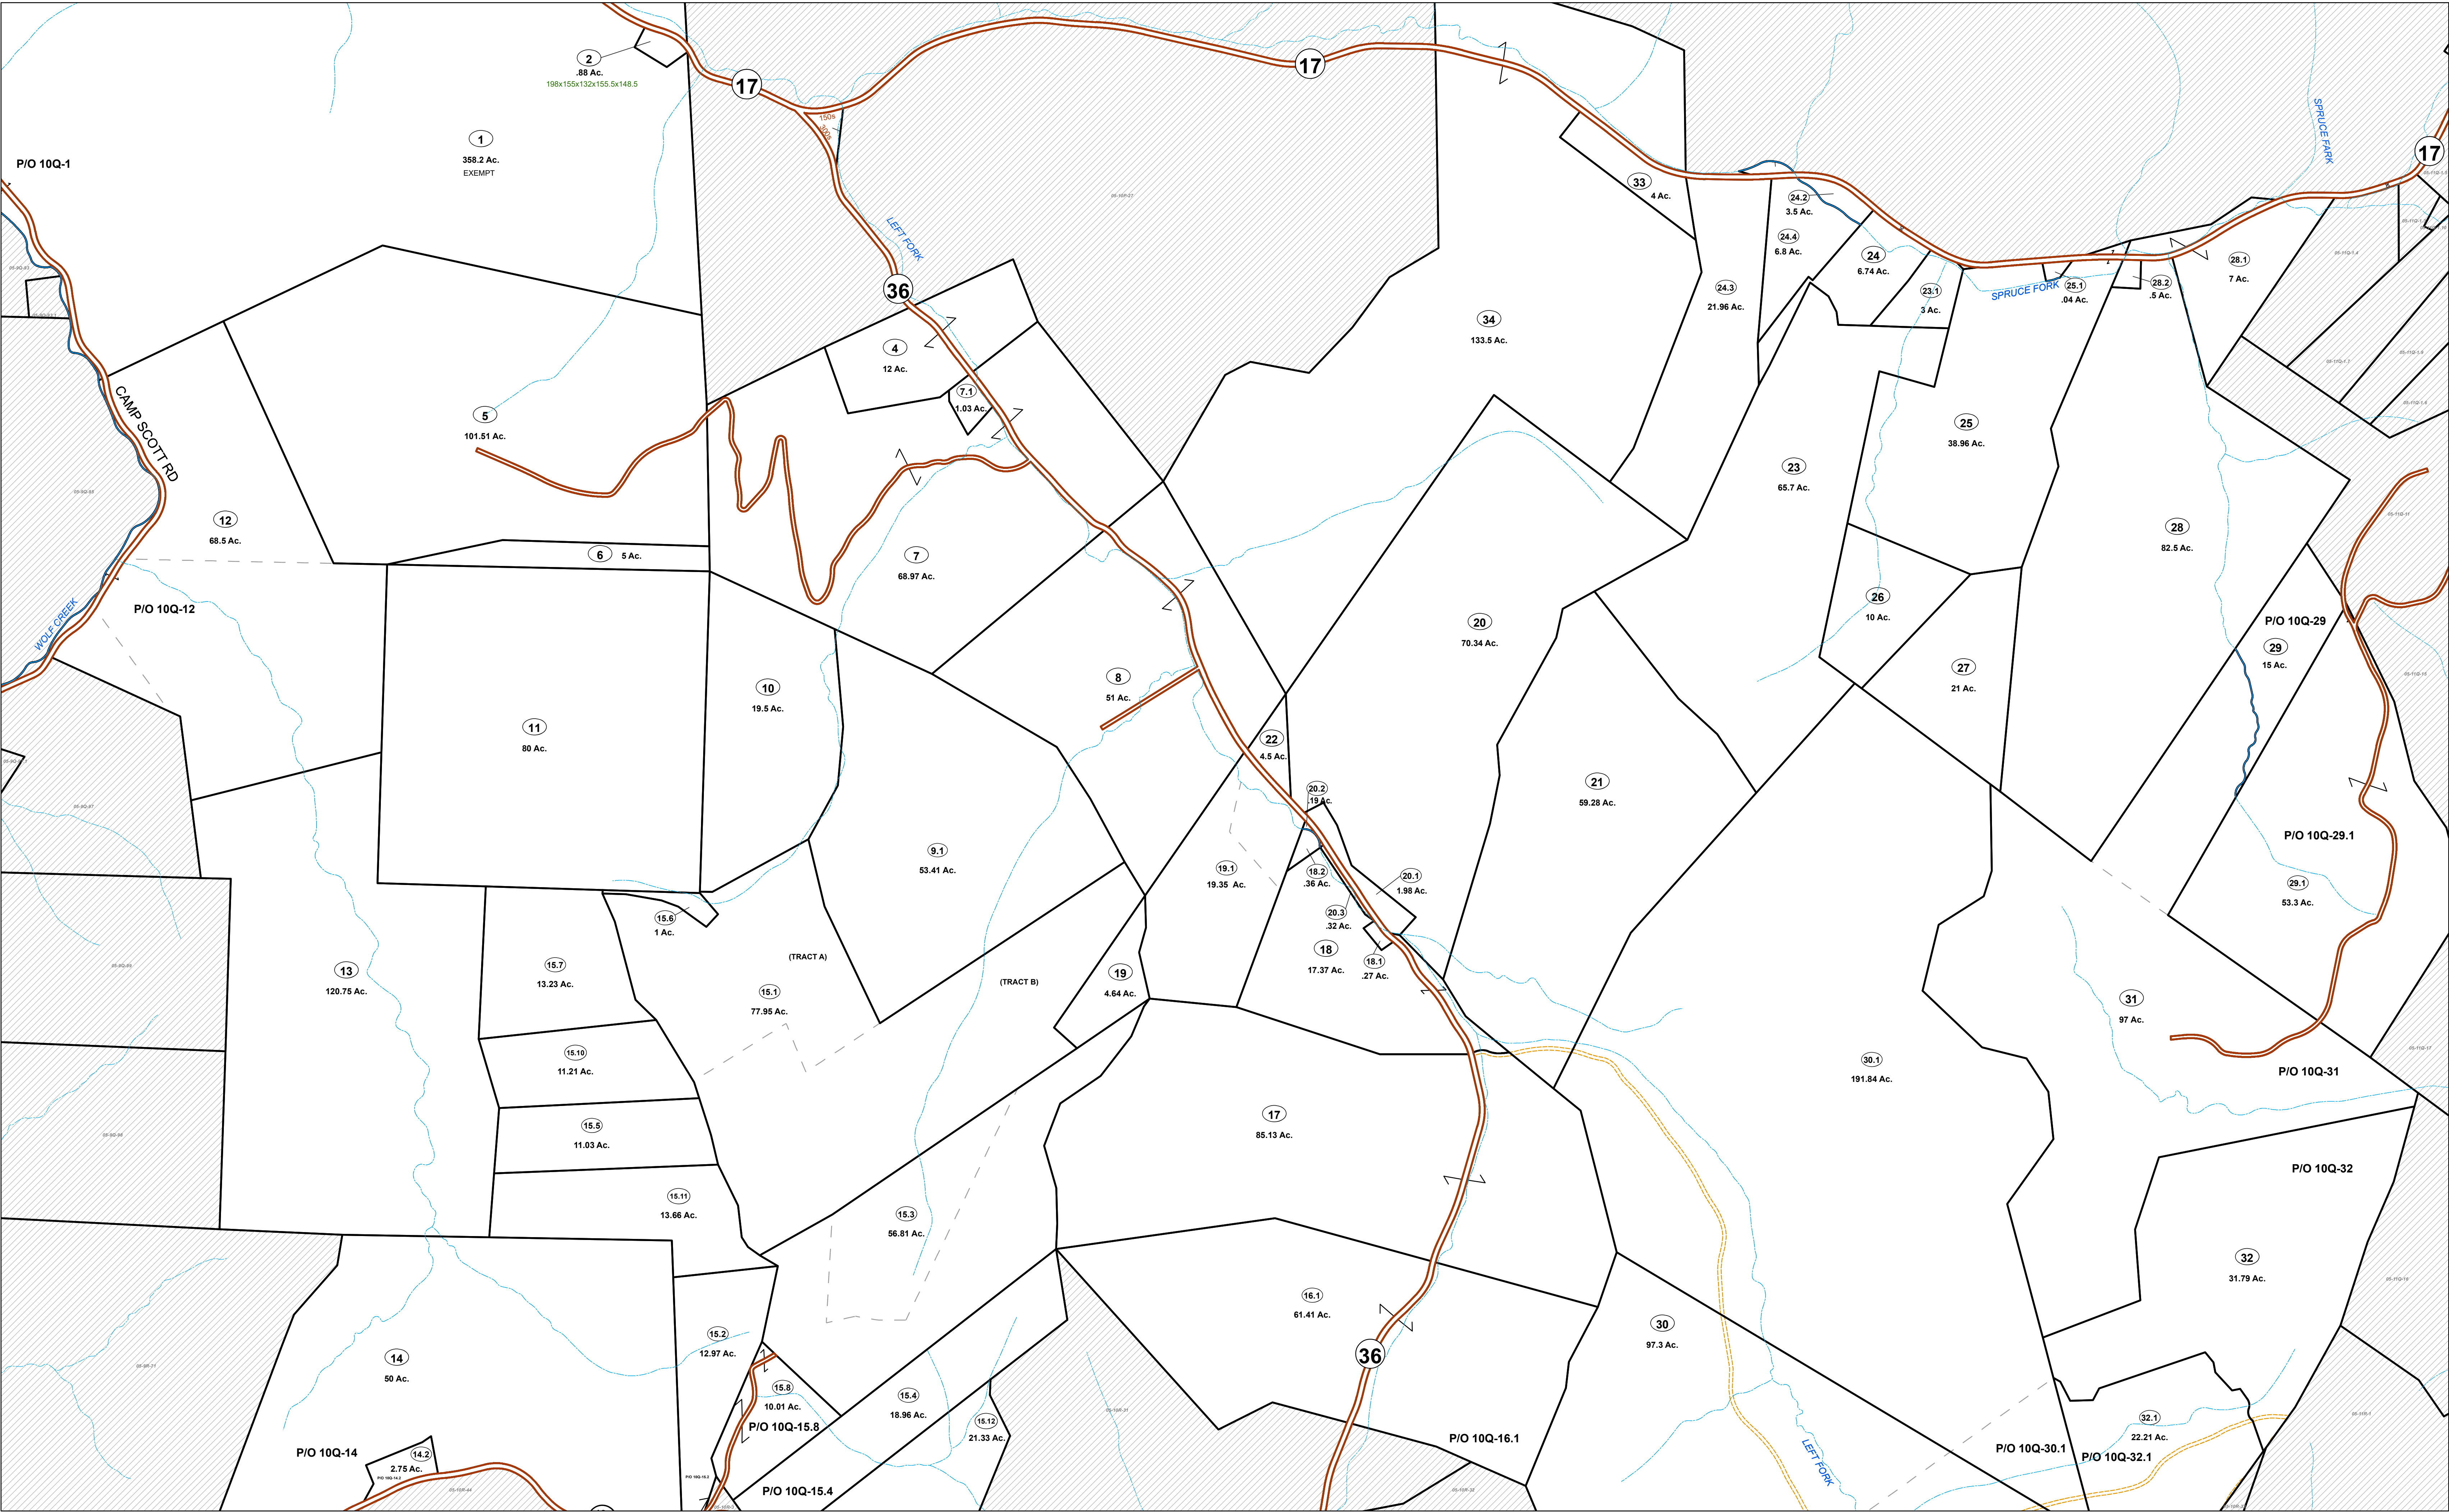

FOR TAX PURPOSES ONLY

Prepared By:  
Edith G Tichner  
Braxton County Assessor

Property Line  
Road Right of Way  
Corporation Line  
District Line  
County Line

Original Lot Line  
Lot Number  
Parcel Number  
Water  
Railroad

(15)  
99

|           |   |                    |    |                    |    |
|-----------|---|--------------------|----|--------------------|----|
| Revisions | 1 | Revised 09/2/2020  | 9  | Revised 10/24/2025 | 17 |
|           | 2 | Revised 01/31/2022 | 10 | Revised 01/6/2026  | 18 |
|           | 3 | Revised 09/13/2022 | 11 |                    | 19 |
|           | 4 | Revised 01/18/2023 | 12 |                    | 20 |
|           | 5 | Revised 07/20/2023 | 13 |                    | 21 |
|           | 6 | Revised 07/16/2024 | 14 |                    | 22 |
|           | 7 | Revised 10/16/2024 | 15 |                    | 23 |
|           | 8 | Revised 03/24/2025 | 16 |                    | 24 |

STATE OF WEST VIRGINIA  
COUNTY OF BRAXTON  
Office of Assessor

|       |       |        |        |
|-------|-------|--------|--------|
| 05-9P | 05-9P | 05-10P | 05-11P |
| 05-9Q | 05-9Q | 05-10Q | 05-11Q |
| 05-9R | 05-9R | 05-10R | 05-11R |



HOLLY\_DISTRICT

Map: 10Q

Date, Aerial Photography: 2019

Date, Map: 1/6/2026

Scale: 1 inch = 400 feet