


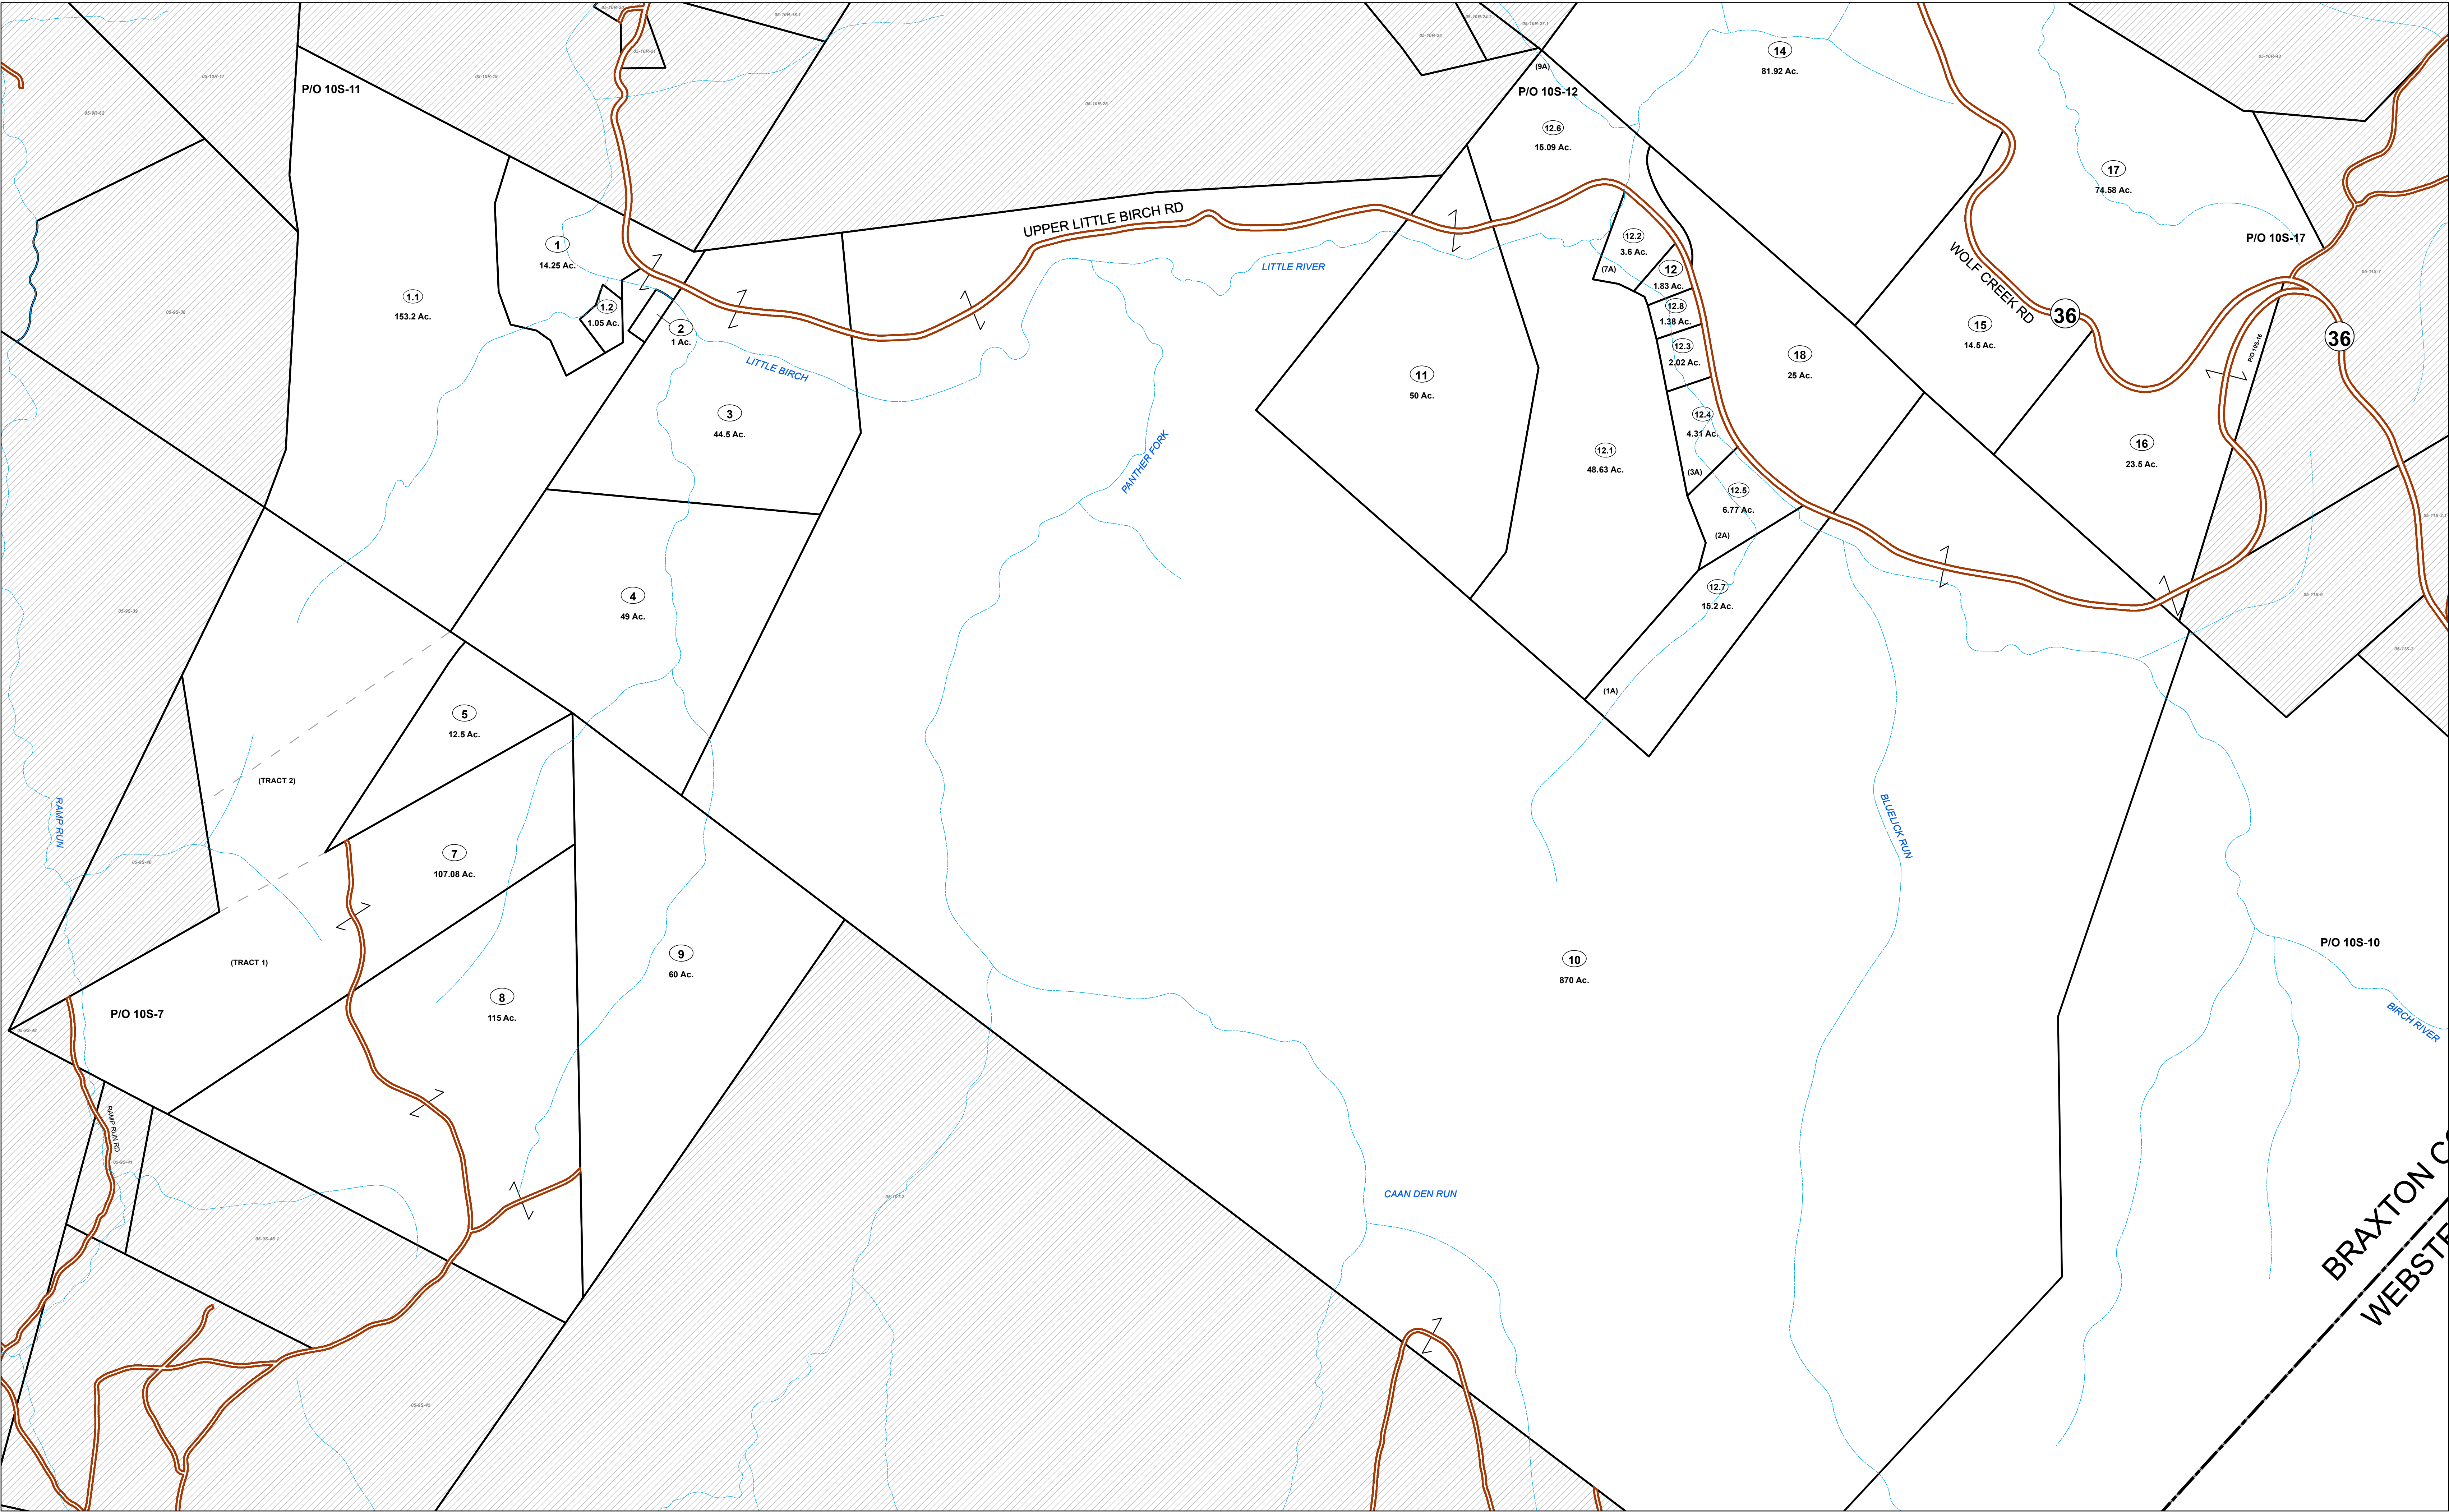

FOR TAX PURPOSES ONLY

Prepared By:
Edith G Tichner
Braxton County Assessor

Legend		
Property Line	Original Lot Line	(15)
Road Right of Way	Lot Number	(99)
Corporation Line	Parcel Number	
District Line	Water	
County Line	Railroad	

Revisions	1	Revised 09/2/2020	9	Revised 10/24/2025	17	
	2	Revised 01/31/2022	10	Revised 01/6/2026	18	
	3	Revised 09/13/2022	11		19	
	4	Revised 01/18/2023	12		20	
	5	Revised 07/20/2023	13		21	
	6	Revised 07/16/2024	14		22	
	7	Revised 10/16/2024	15		23	
	8	Revised 03/24/2025	16		24	

STATE OF WEST VIRGINIA
COUNTY OF BRAXTON
Office of Assessor

05-0R	05-0R	05-0R
05-0S	05-10S	05-11S
05-0T	05-0T	



HOLLY_DISTRICT
Map: 10S
Date, Aerial Photography: 2019
Date, Map: 1/6/2026
Scale: 1 inch = 400 feet