


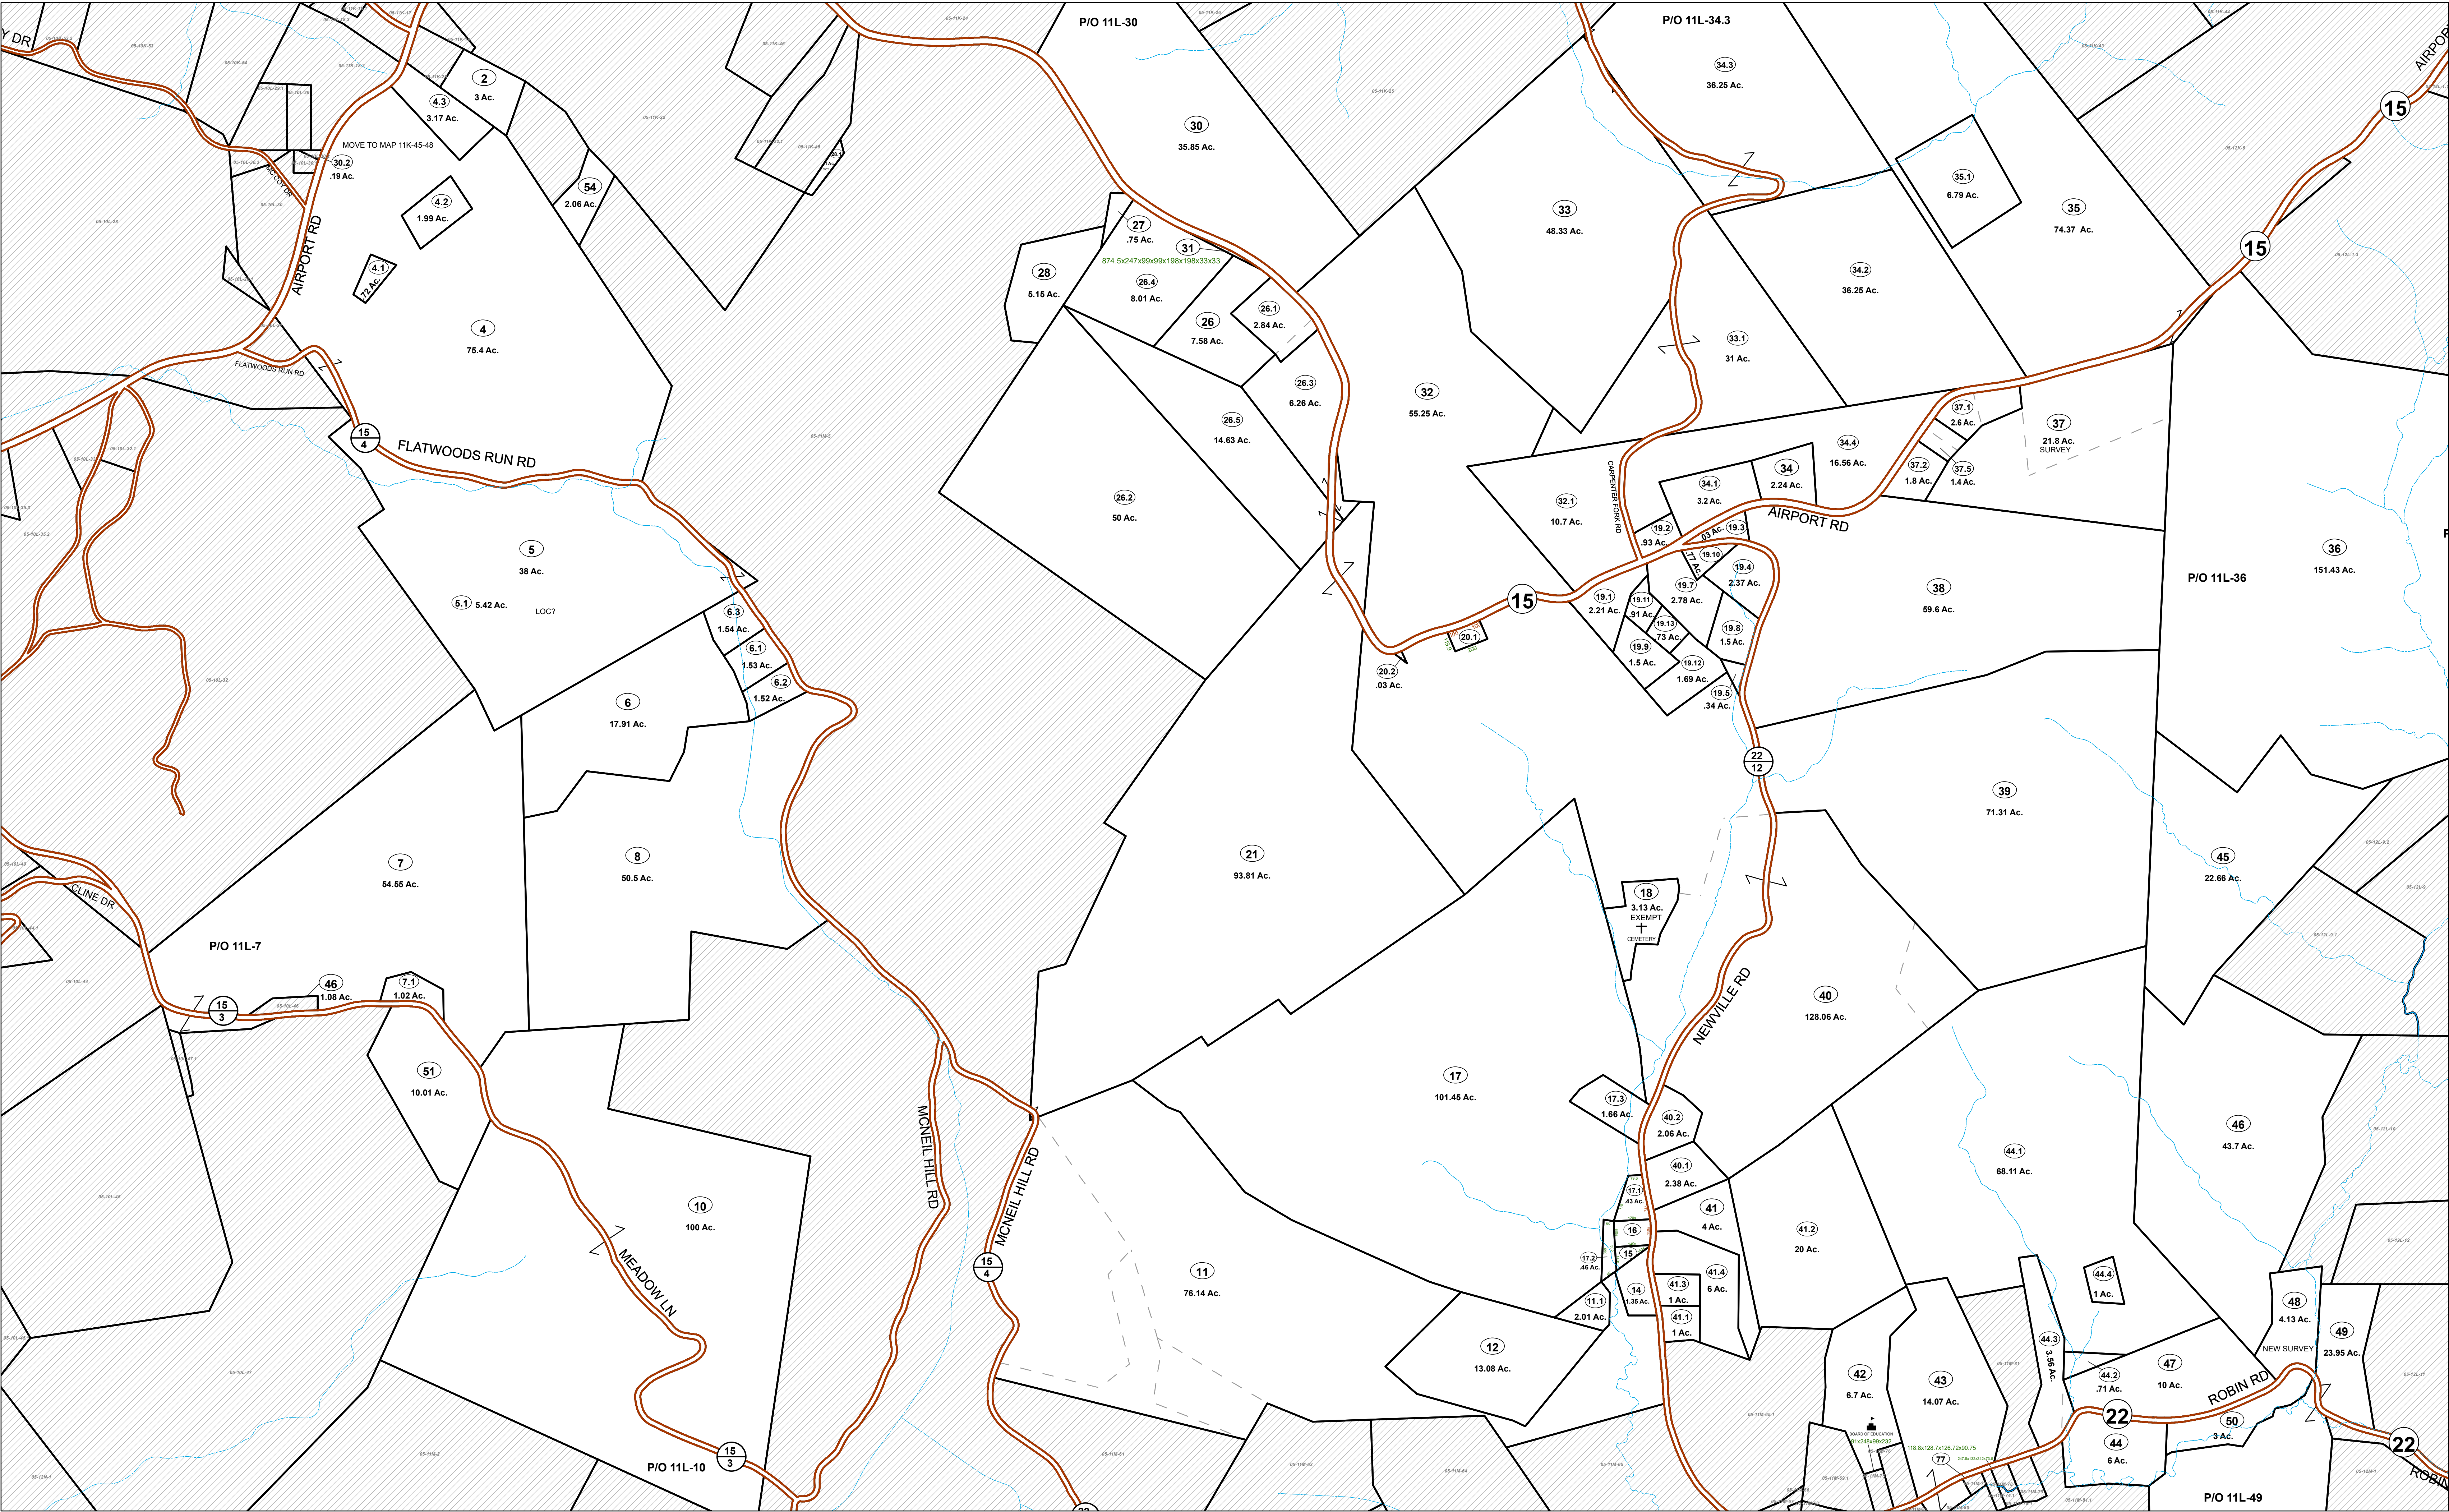


FOR TAX PURPOSES ONLY

Prepared By:
Edith G Tichner
Braxton County Assessor

Legend	
Property Line	Original Lot Line
Road Right of Way	Lot Number (15)
Corporation Line	Parcel Number (99)
District Line	Water
County Line	Railroad

Revisions	1 Revised 09/2/2020	9 Revised 10/24/2025	17
	2 Revised 01/31/2022	10 Revised 01/6/2026	18
	3 Revised 09/13/2022	11	19
	4 Revised 01/18/2023	12	20
	5 Revised 07/20/2023	13	21
	6 Revised 07/16/2024	14	22
	7 Revised 10/16/2024	15	23
	8 Revised 03/24/2025	16	24

STATE OF WEST VIRGINIA
COUNTY OF BRAXTON
Office of Assessor

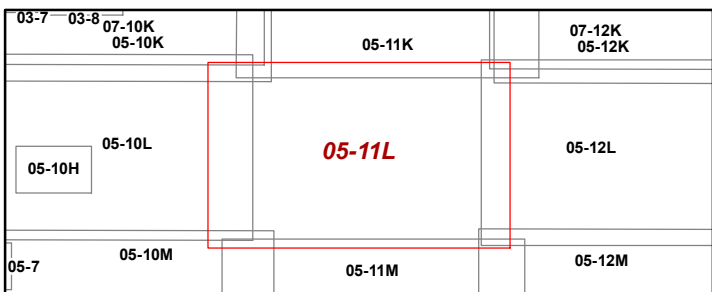

HOLLY_DISTRICT

Map: 11L

Date, Aerial Photography: 2019

Date, Map: 1/6/2026

Scale: 1 inch = 400 feet