


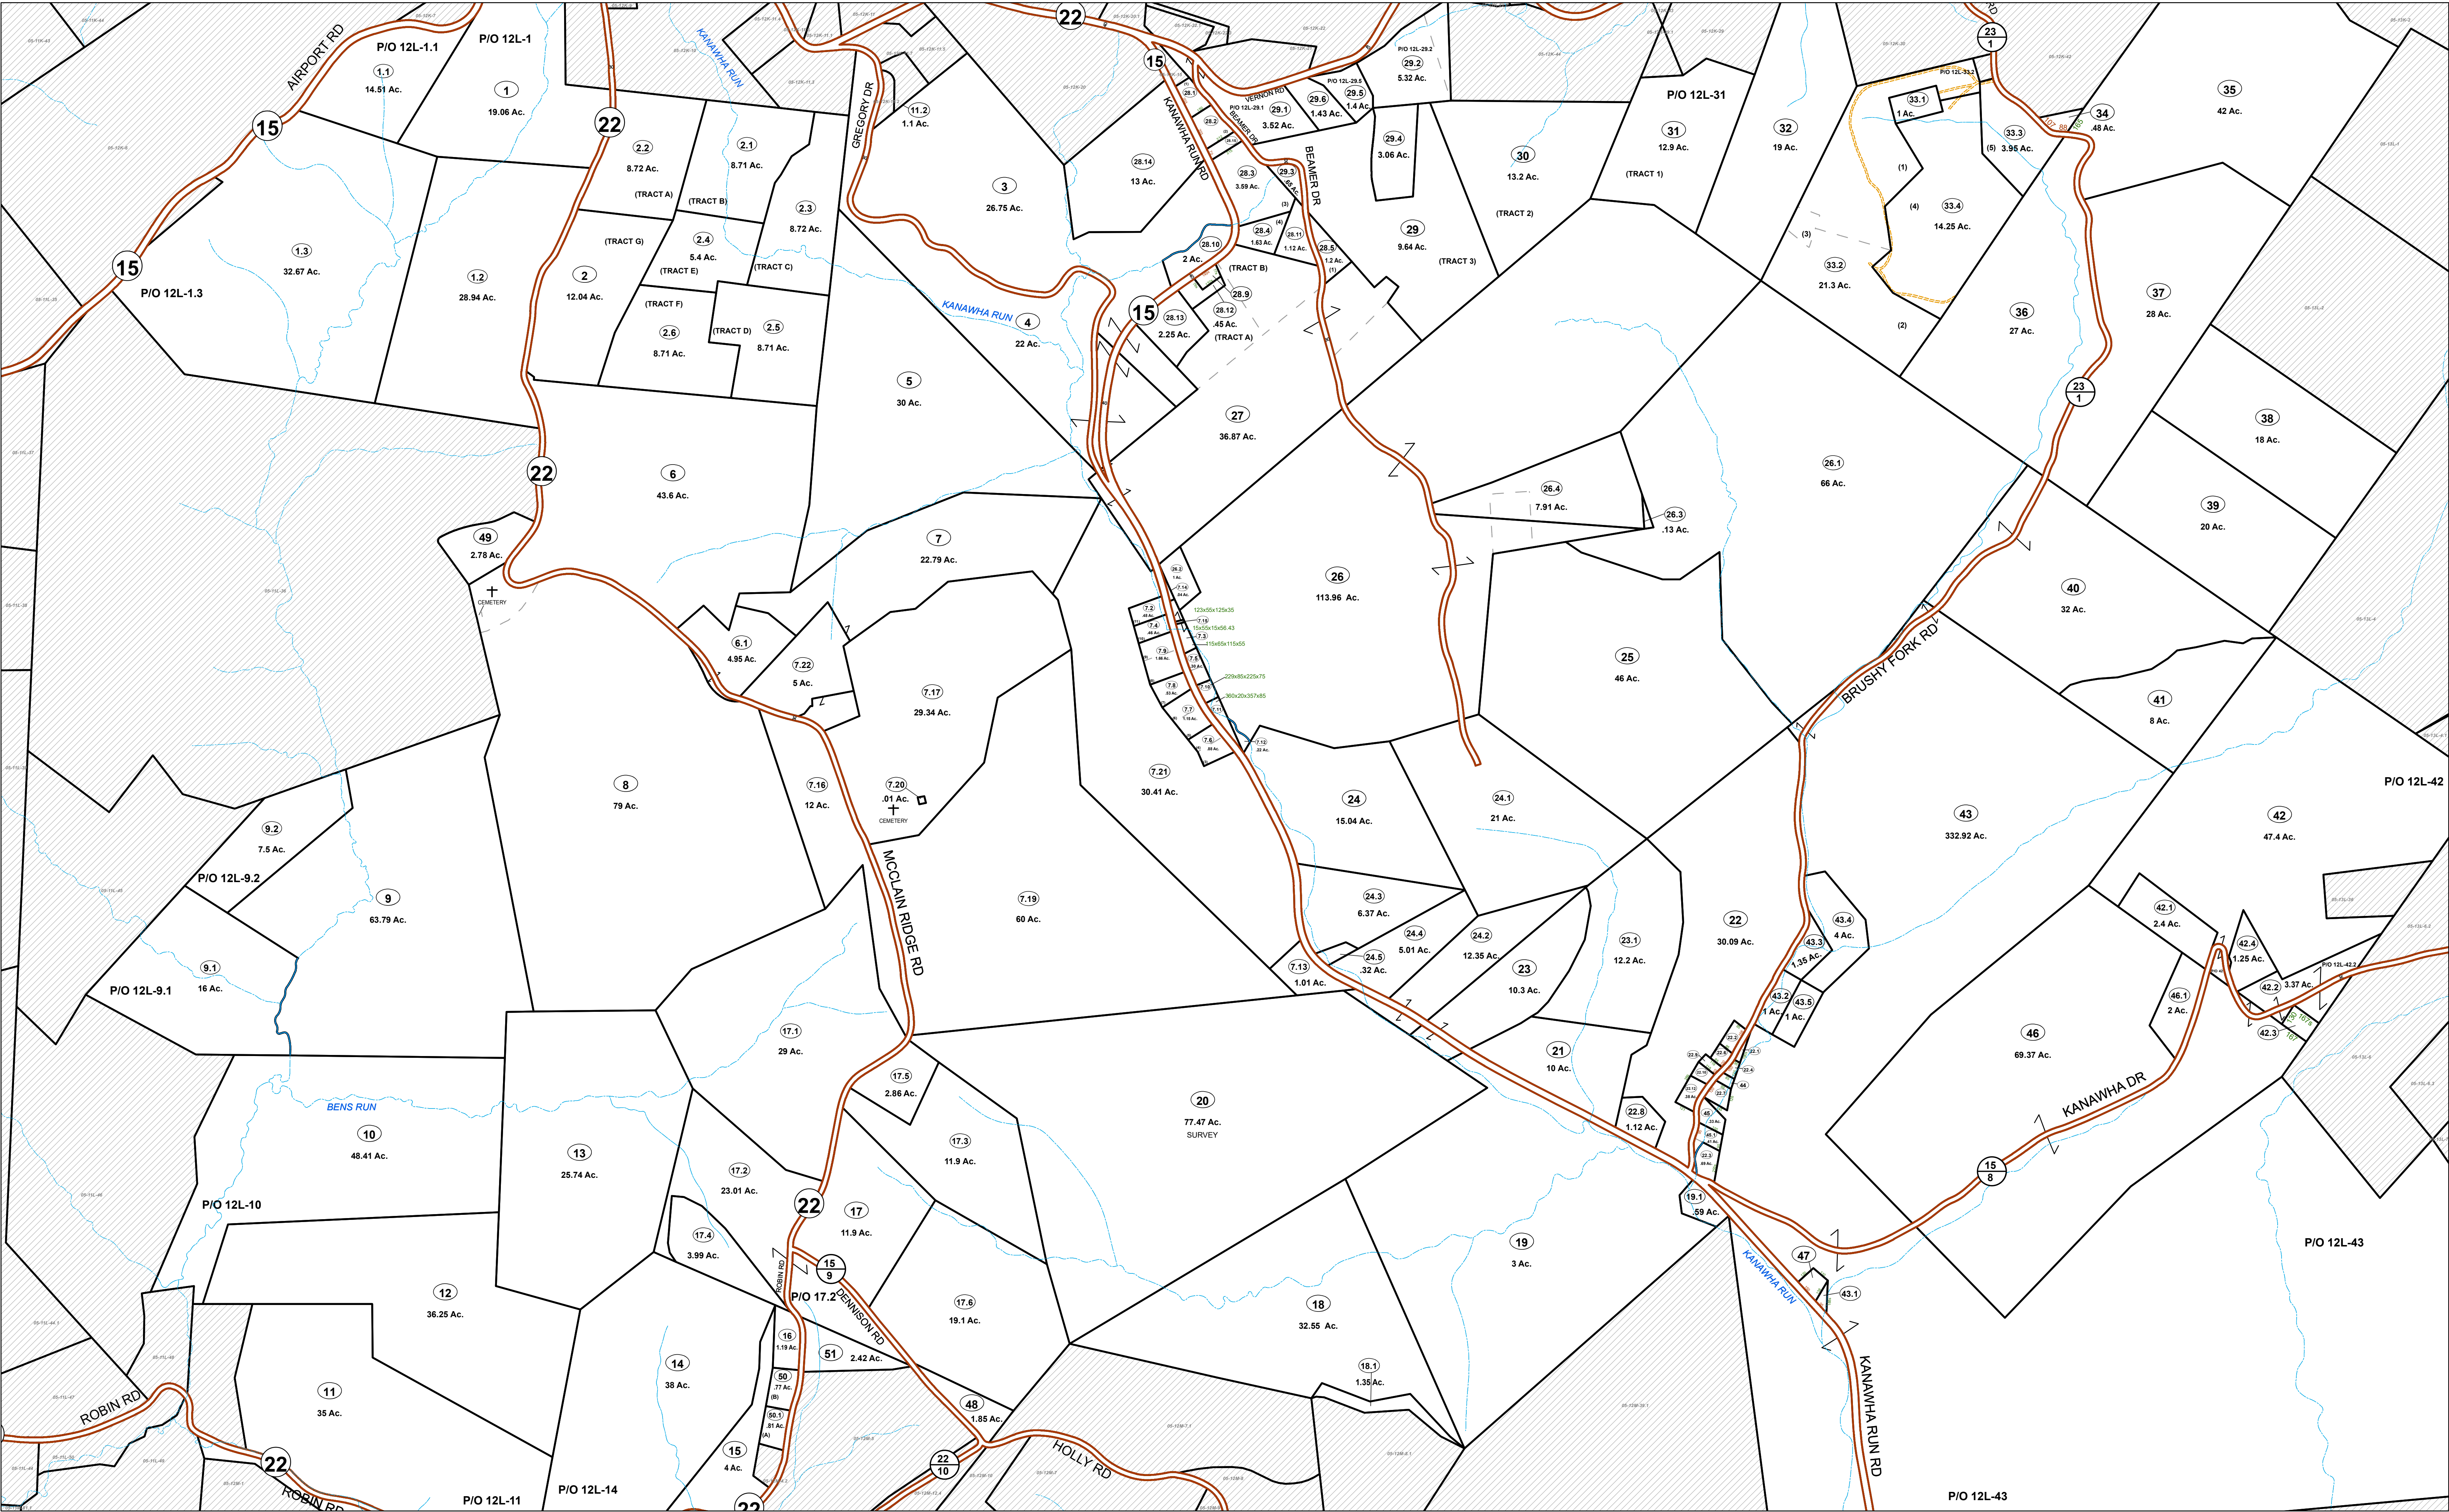

FOR TAX PURPOSES ONLY

Prepared By:
Edith G Tichner
Braxton County Assessor

Property Line
Road Right of Way
Corporation Line
District Line
County Line

Legend

Original Lot Line
Lot Number
Parcel Number
Water
Railroad

(15)


(99)

Water

Railroad

Revisions	1	Revised 09/02/2020	9	Revised 10/24/2025	17
	2	Revised 01/31/2022	10	Revised 01/06/2026	18
	3	Revised 09/13/2022	11		19
	4	Revised 01/18/2023	12		20
	5	Revised 07/20/2023	13		21
	6	Revised 07/16/2024	14		22
	7	Revised 10/16/2024	15		23
	8	Revised 03/24/2025	16		24

STATE OF WEST VIRGINIA
COUNTY OF BRAXTON
Office of Assessor

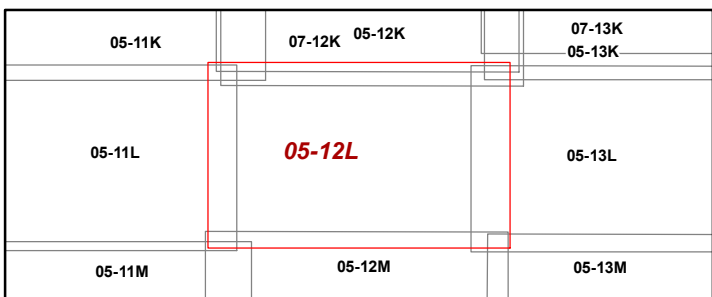

HOLLY_DISTRICT

Map: 12L

Date, Aerial Photography: 2019

Date, Map: 1/6/2026

Scale: 1 inch = 400 feet