


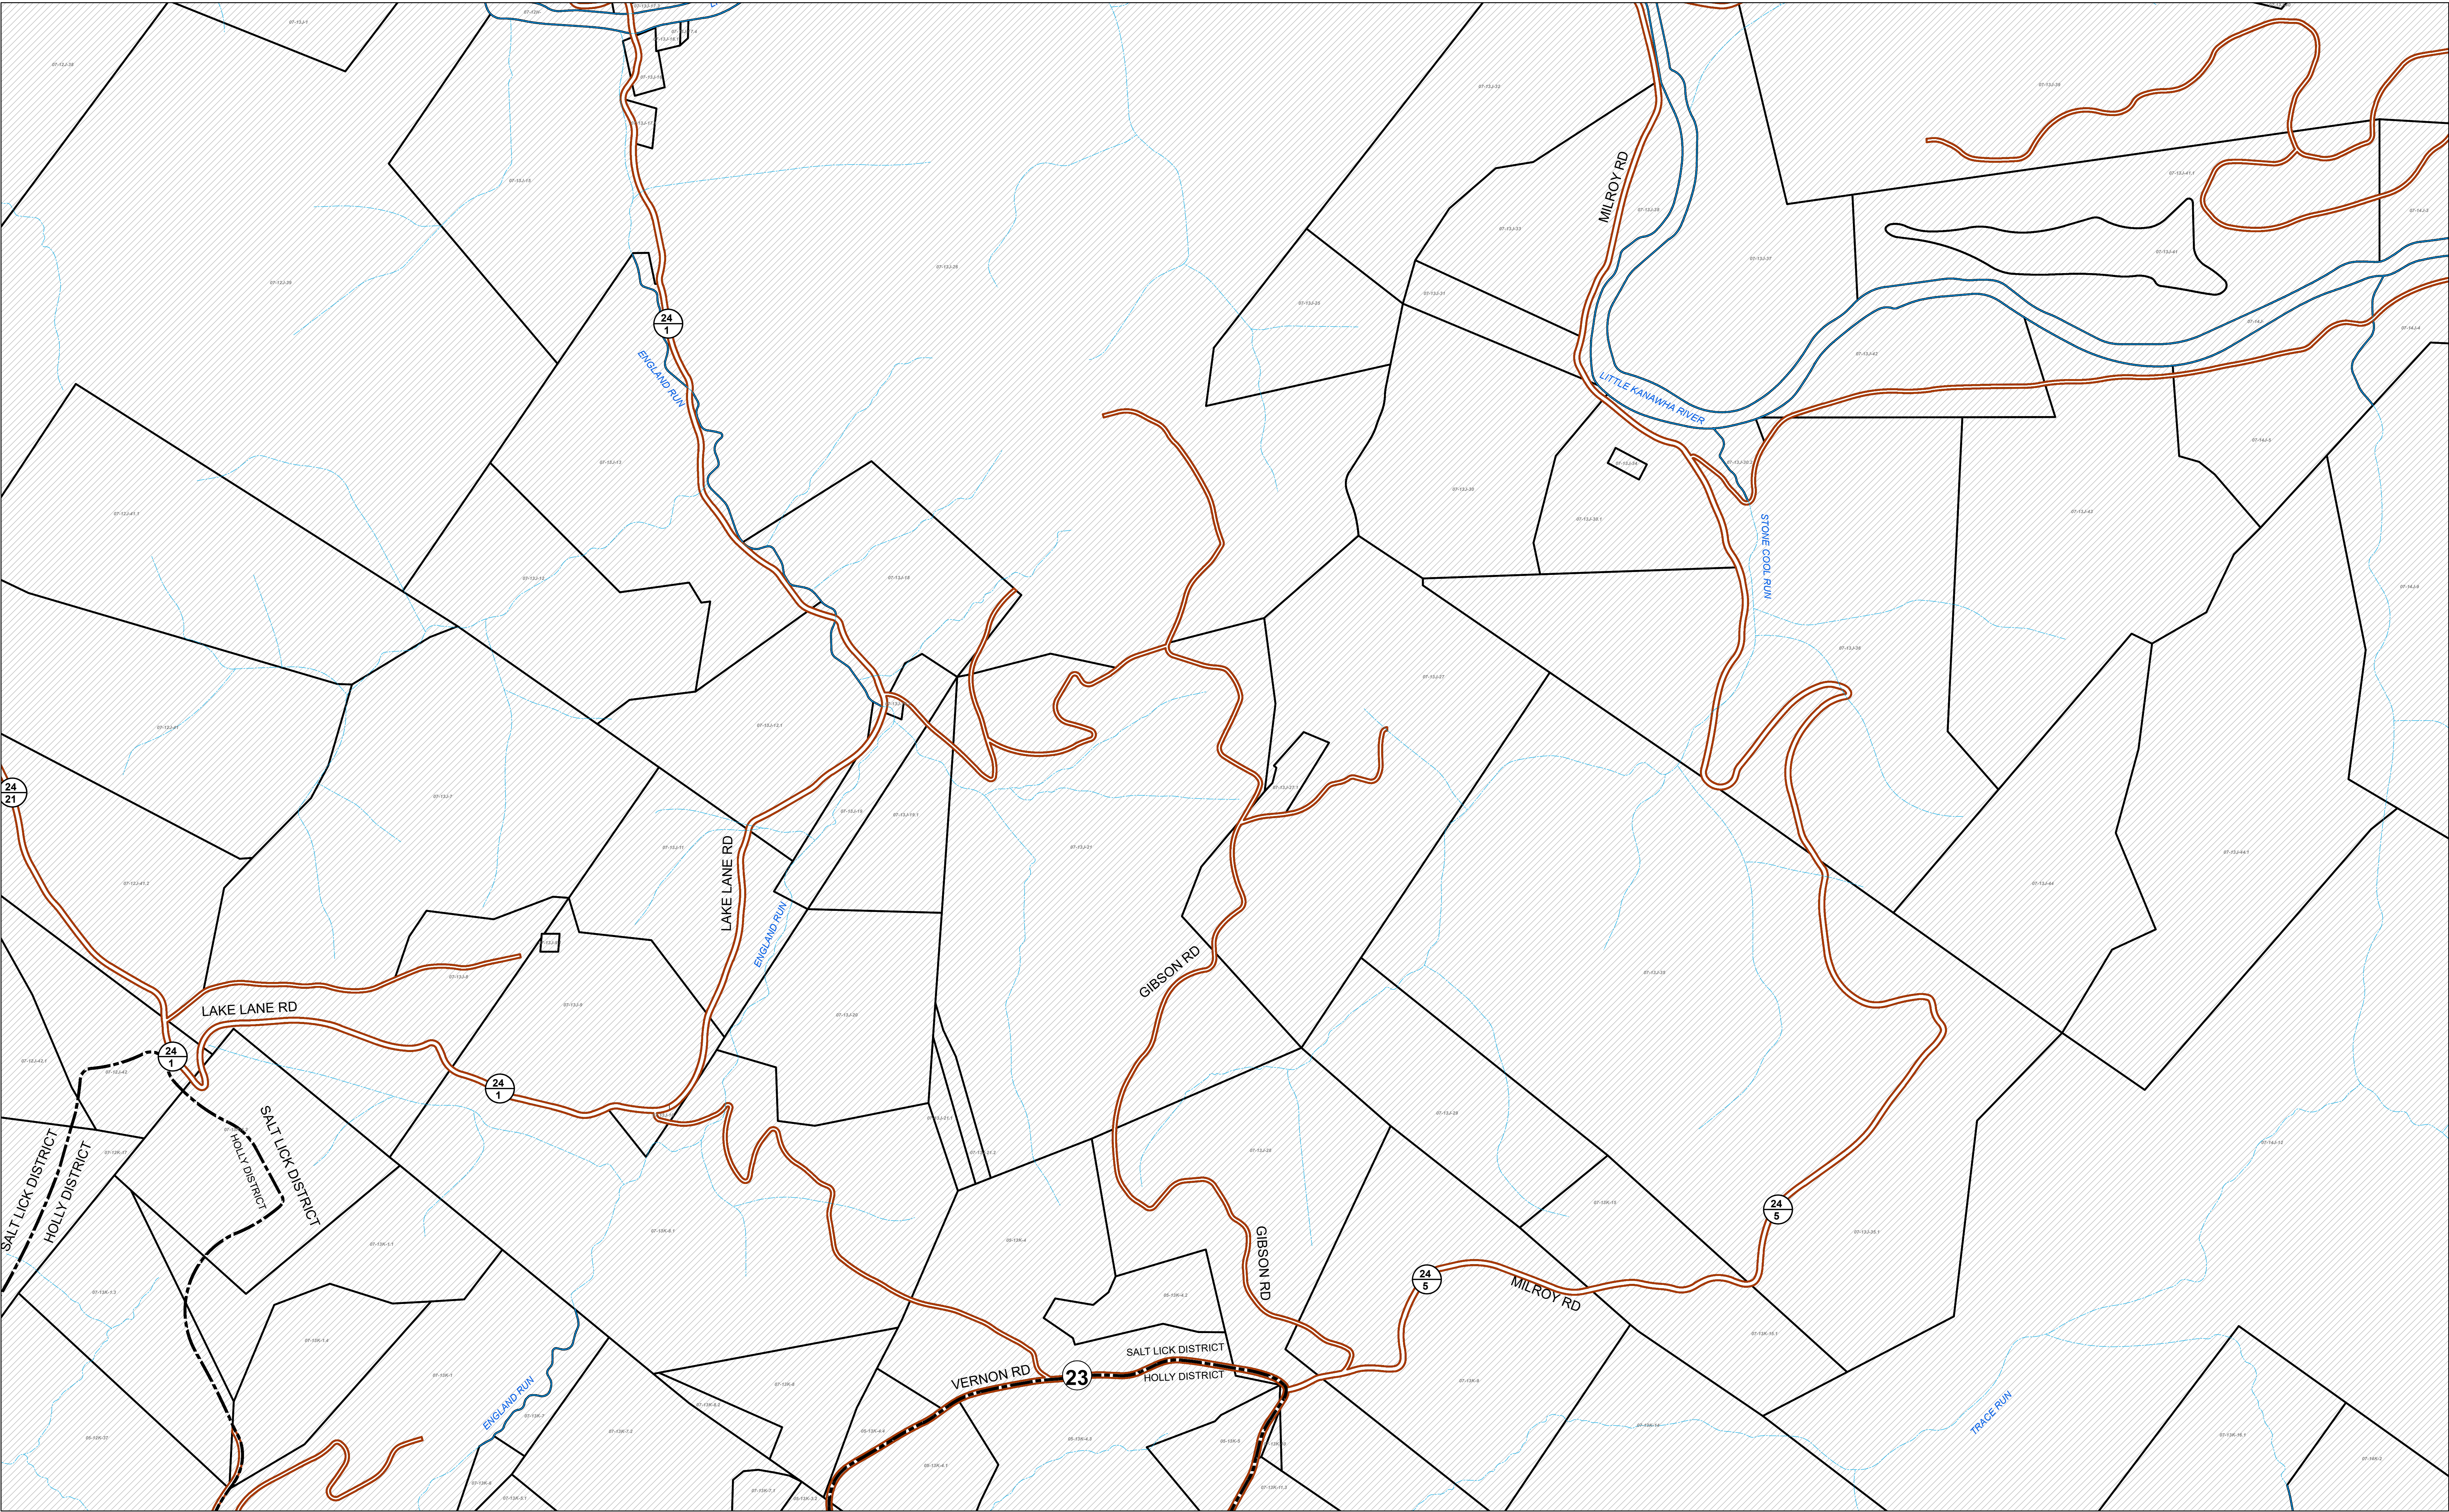


FOR TAX PURPOSES ONLY  
Prepared By:  
**Edith G Tichner**  
Braxton County Assessor

- Legend**
- Property Line
  - Road Right of Way
  - Corporation Line
  - District Line
  - County Line
  - Original Lot Line
  - Lot Number (15)
  - Parcel Number (99)
  - Water
  - Railroad

|           |   |                    |    |                    |    |  |
|-----------|---|--------------------|----|--------------------|----|--|
| Revisions | 1 | Revised 09/2/2020  | 9  | Revised 10/24/2025 | 17 |  |
|           | 2 | Revised 01/31/2022 | 10 | Revised 01/6/2026  | 18 |  |
|           | 3 | Revised 09/13/2022 | 11 |                    | 19 |  |
|           | 4 | Revised 01/18/2023 | 12 |                    | 20 |  |
|           | 5 | Revised 07/20/2023 | 13 |                    | 21 |  |
|           | 6 | Revised 07/16/2024 | 14 |                    | 22 |  |
|           | 7 | Revised 10/16/2024 | 15 |                    | 23 |  |
|           | 8 | Revised 03/24/2025 | 16 |                    | 24 |  |

**STATE OF WEST VIRGINIA**  
**COUNTY OF BRAXTON**  
Office of Assessor

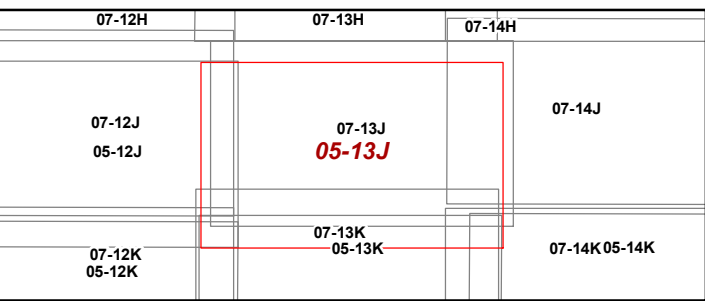

**HOLLY\_DISTRICT**  
Map: 13J  
Date, Aerial Photography: 2019  
Date, Map: 1/6/2026  
Scale: 1 inch = 400 feet