


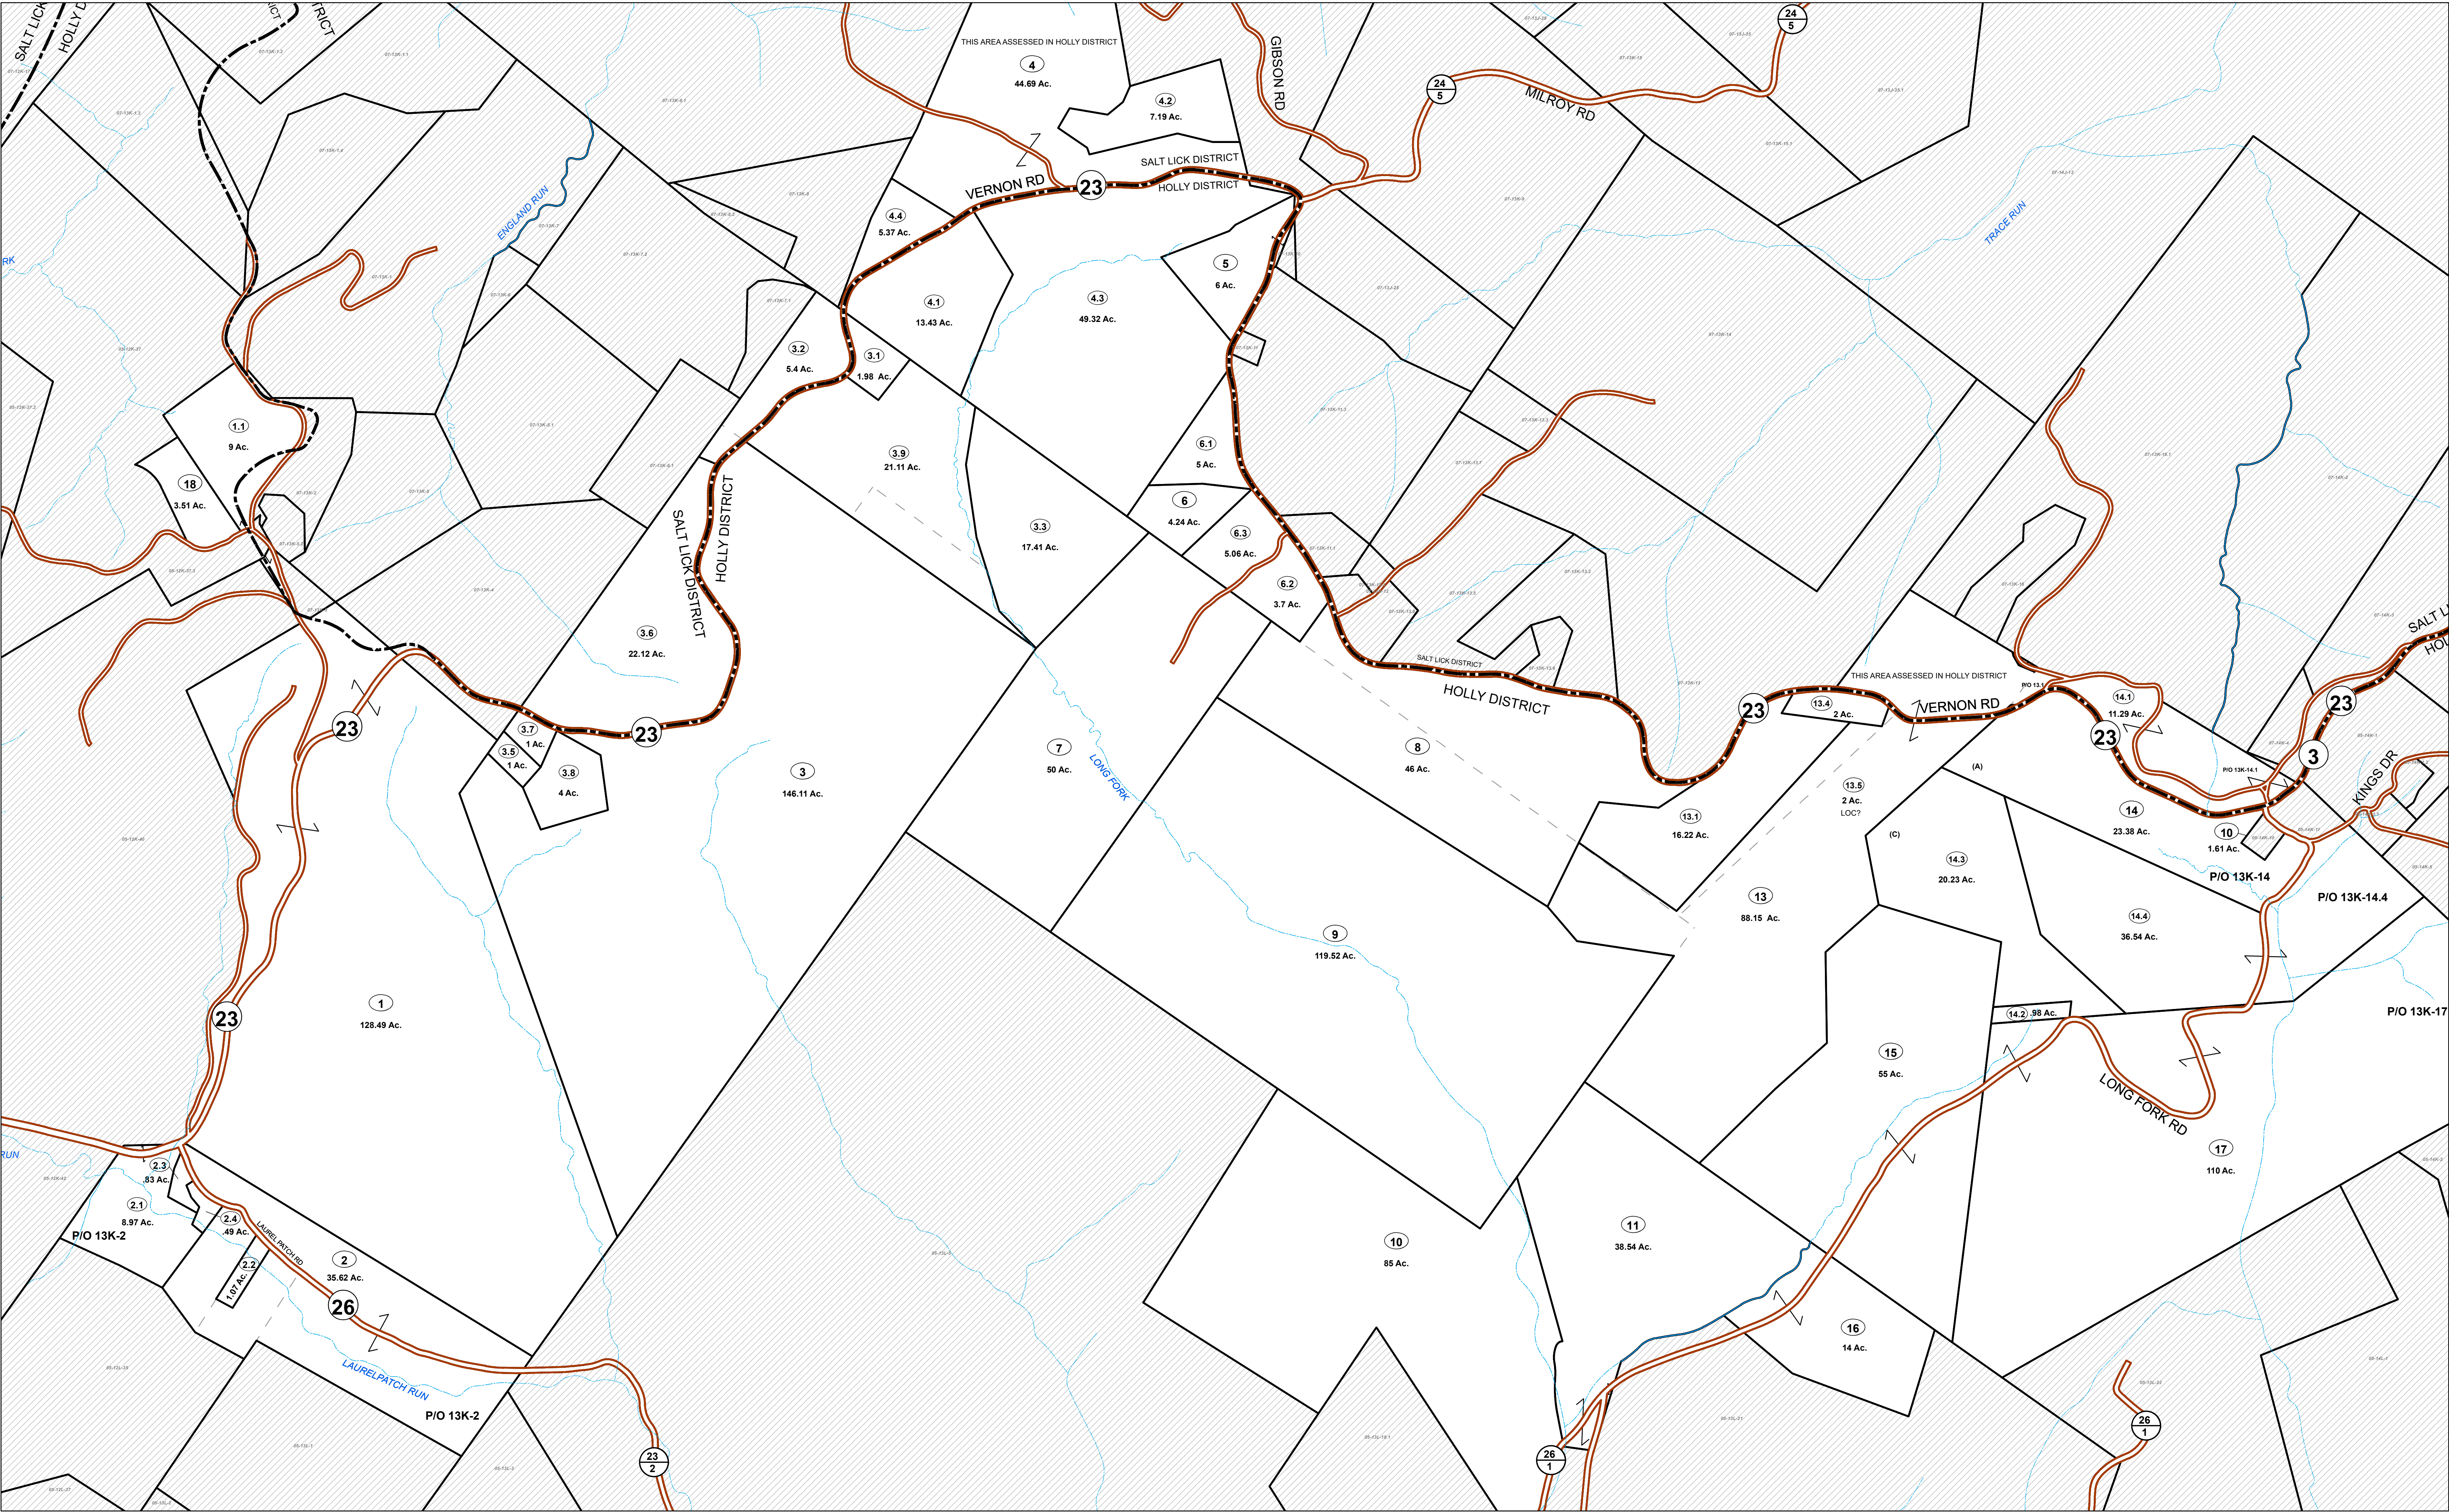

FOR TAX PURPOSES ONLY

Prepared By:
Edith G Tichner
Braxton County Assessor

Property Line
Road Right of Way
Corporation Line
District Line
County Line


Legend

Original Lot Line
Lot Number
Parcel Number
Water
Railroad

(15)
(99)

Revisions	1	Revised 09/2/2020	9	Revised 10/24/2025	17
	2	Revised 01/31/2022	10	Revised 01/6/2026	18
	3	Revised 09/13/2022	11		19
	4	Revised 01/18/2023	12		20
	5	Revised 07/20/2023	13		21
	6	Revised 07/16/2024	14		22
	7	Revised 10/16/2024	15		23
	8	Revised 03/24/2025	16		24

STATE OF WEST VIRGINIA
COUNTY OF BRAXTON
Office of Assessor

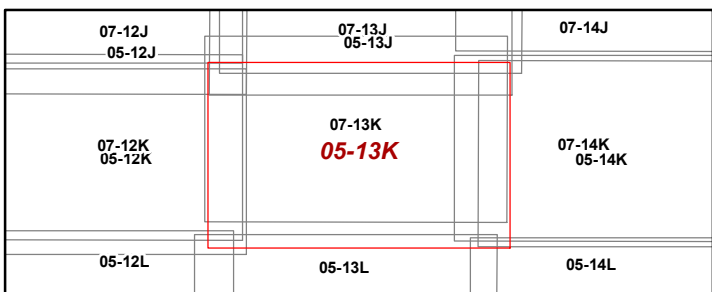

HOLLY_DISTRICT

Map: 13K

Date, Aerial Photography: 2019

Date, Map: 1/6/2026

Scale: 1 inch = 400 feet