


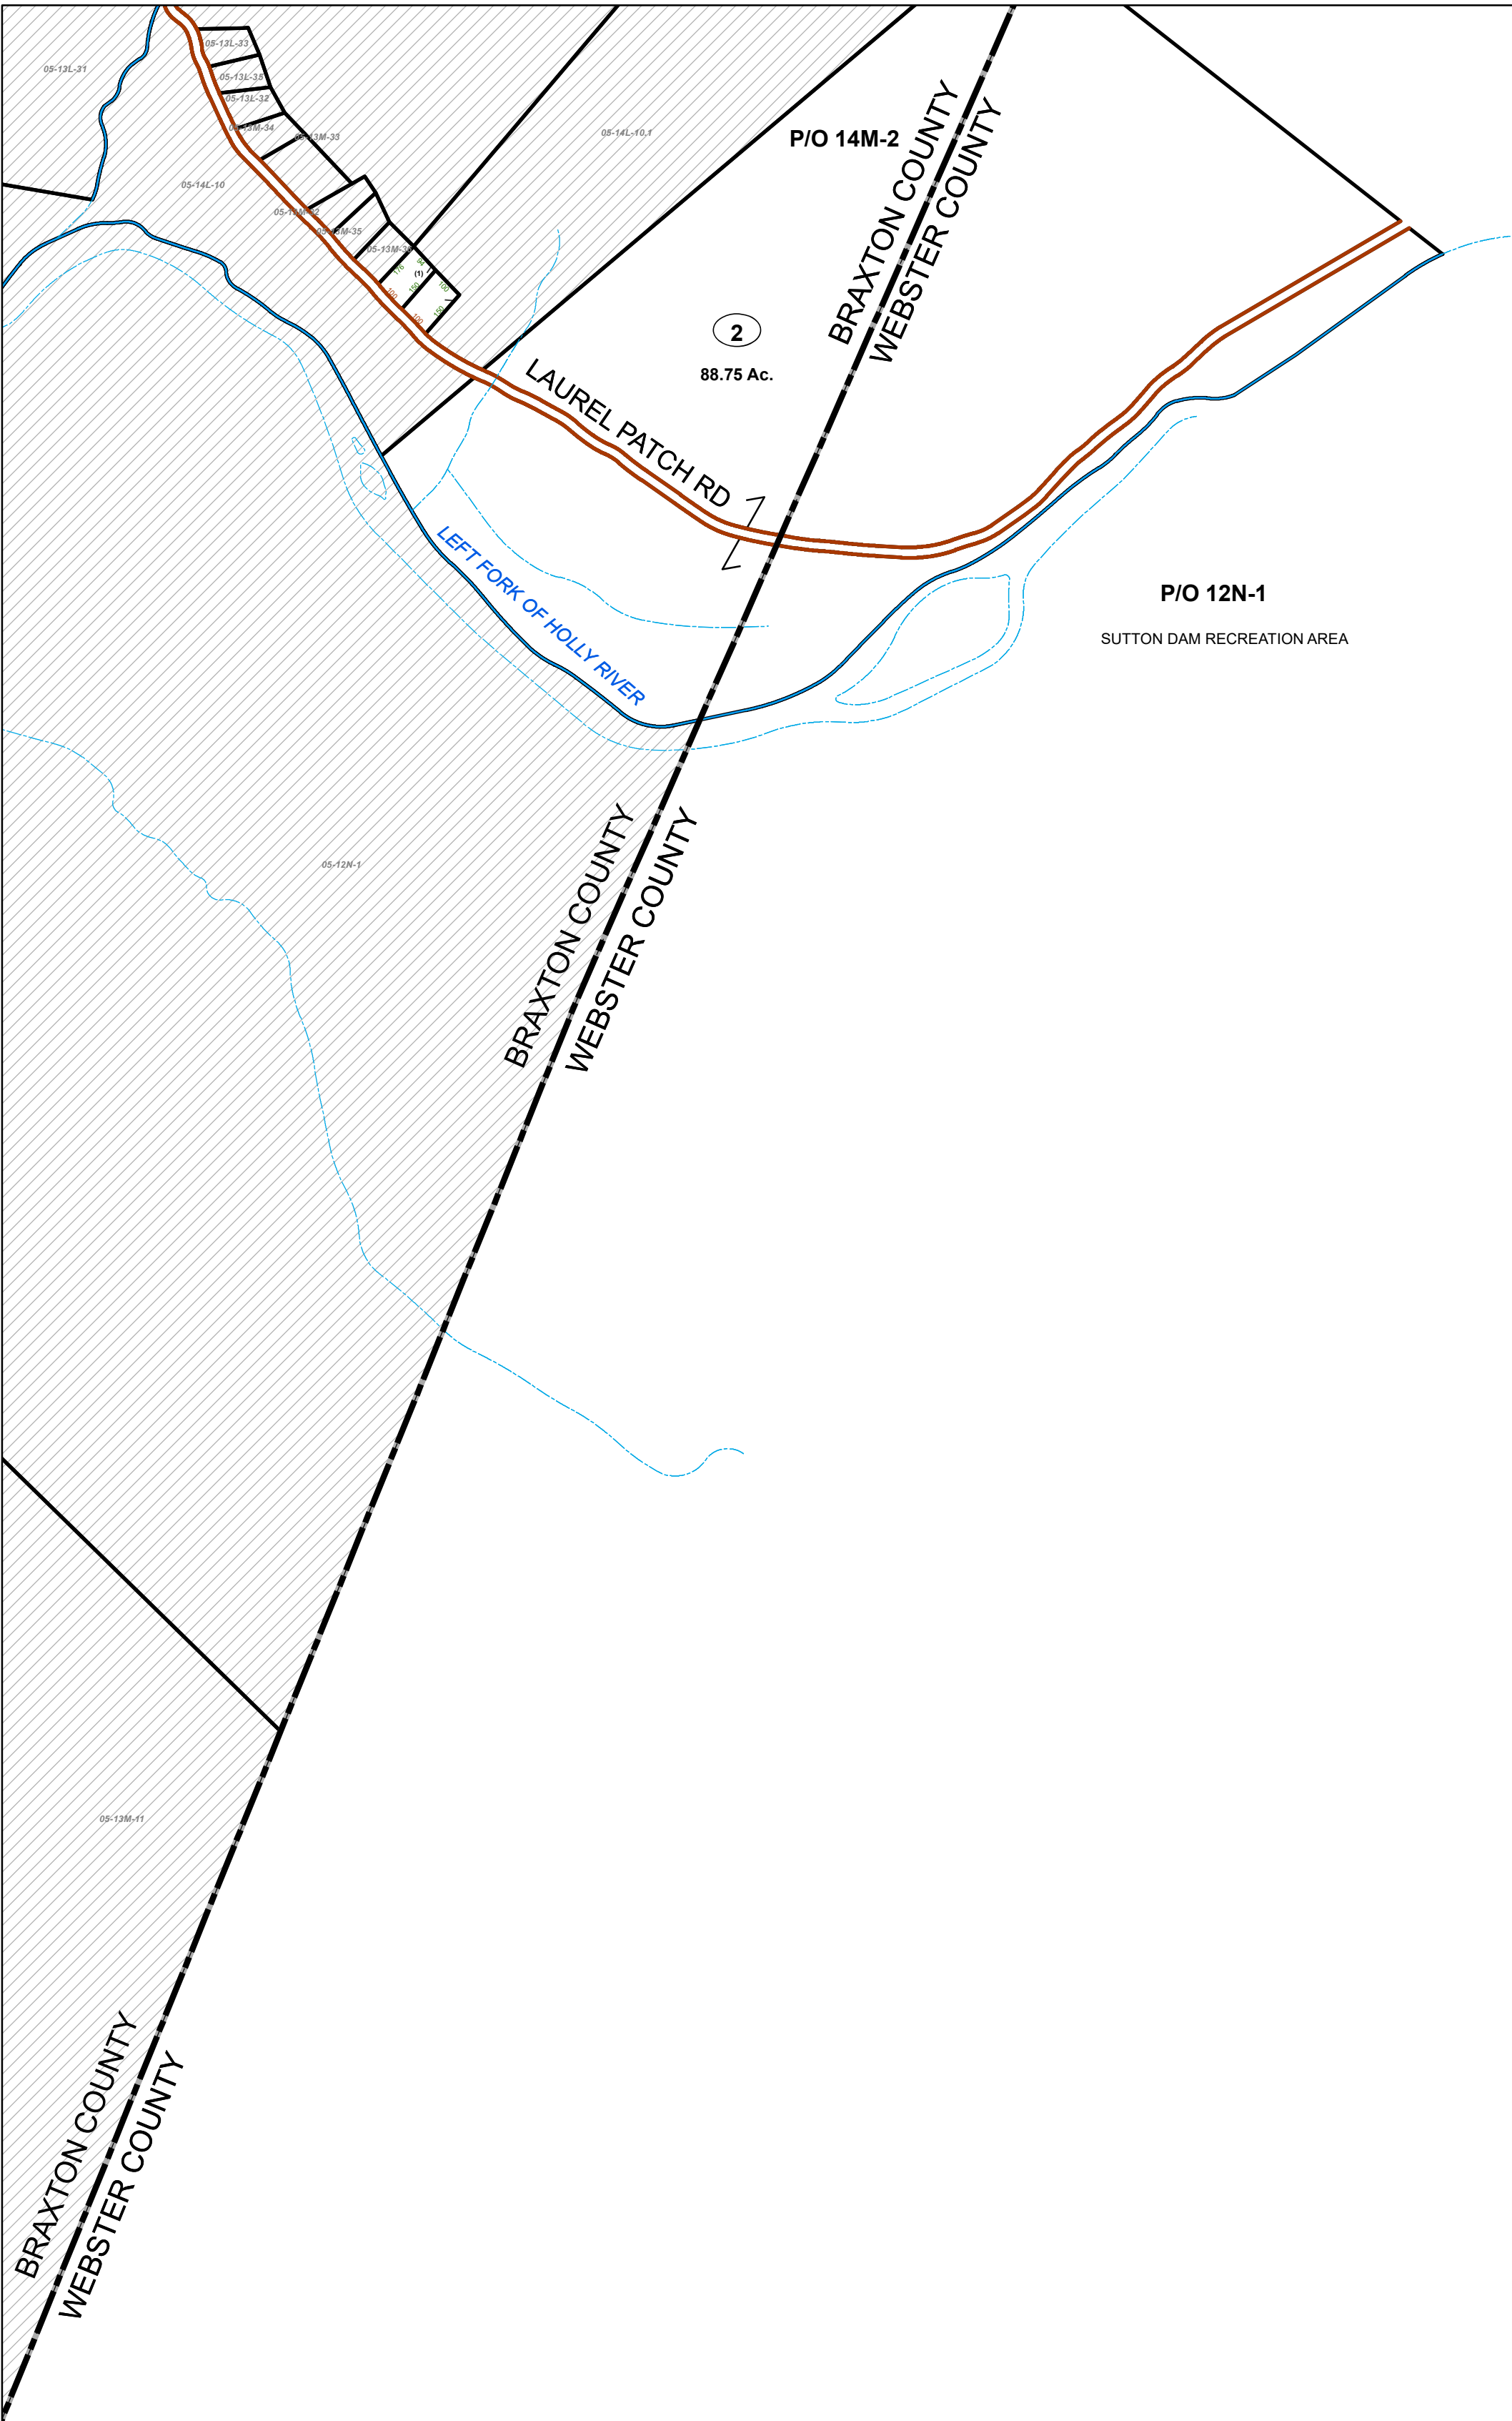


FOR TAX PURPOSES ONLY
Prepared By:
Edith G Tichner
Braxton County Assessor

Legend			
Property Line	Original Lot Line	Lot Number	(15)
Road Right of Way	Corporation Line	Parcel Number	(99)
District Line	Water		
County Line	Railroad		

R e v i s i o n s	1	Revised 09/2/2020	9	Revised 10/24/2025	17	
	2	Revised 01/31/2022	10	Revised 01/6/2026	18	
	3	Revised 09/13/2022	11		19	
	4	Revised 01/18/2023	12		20	
	5	Revised 07/20/2023	13		21	
	6	Revised 01/16/2024	14		22	
	7	Revised 10/16/2024	15		23	
	8	Revised 03/24/2025	16		24	

STATE OF WEST VIRGINIA
COUNTY OF BRAXTON
Office of Assessor

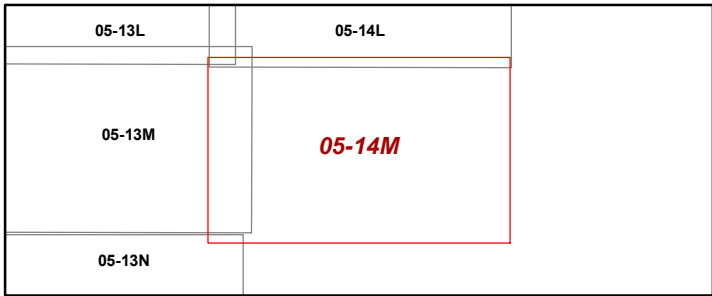

HOLLY_DISTRICT
Map: 14M
Date, Aerial Photography: 2019
Date, Map: 1/6/2026
Scale: 1 inch = 400 feet