


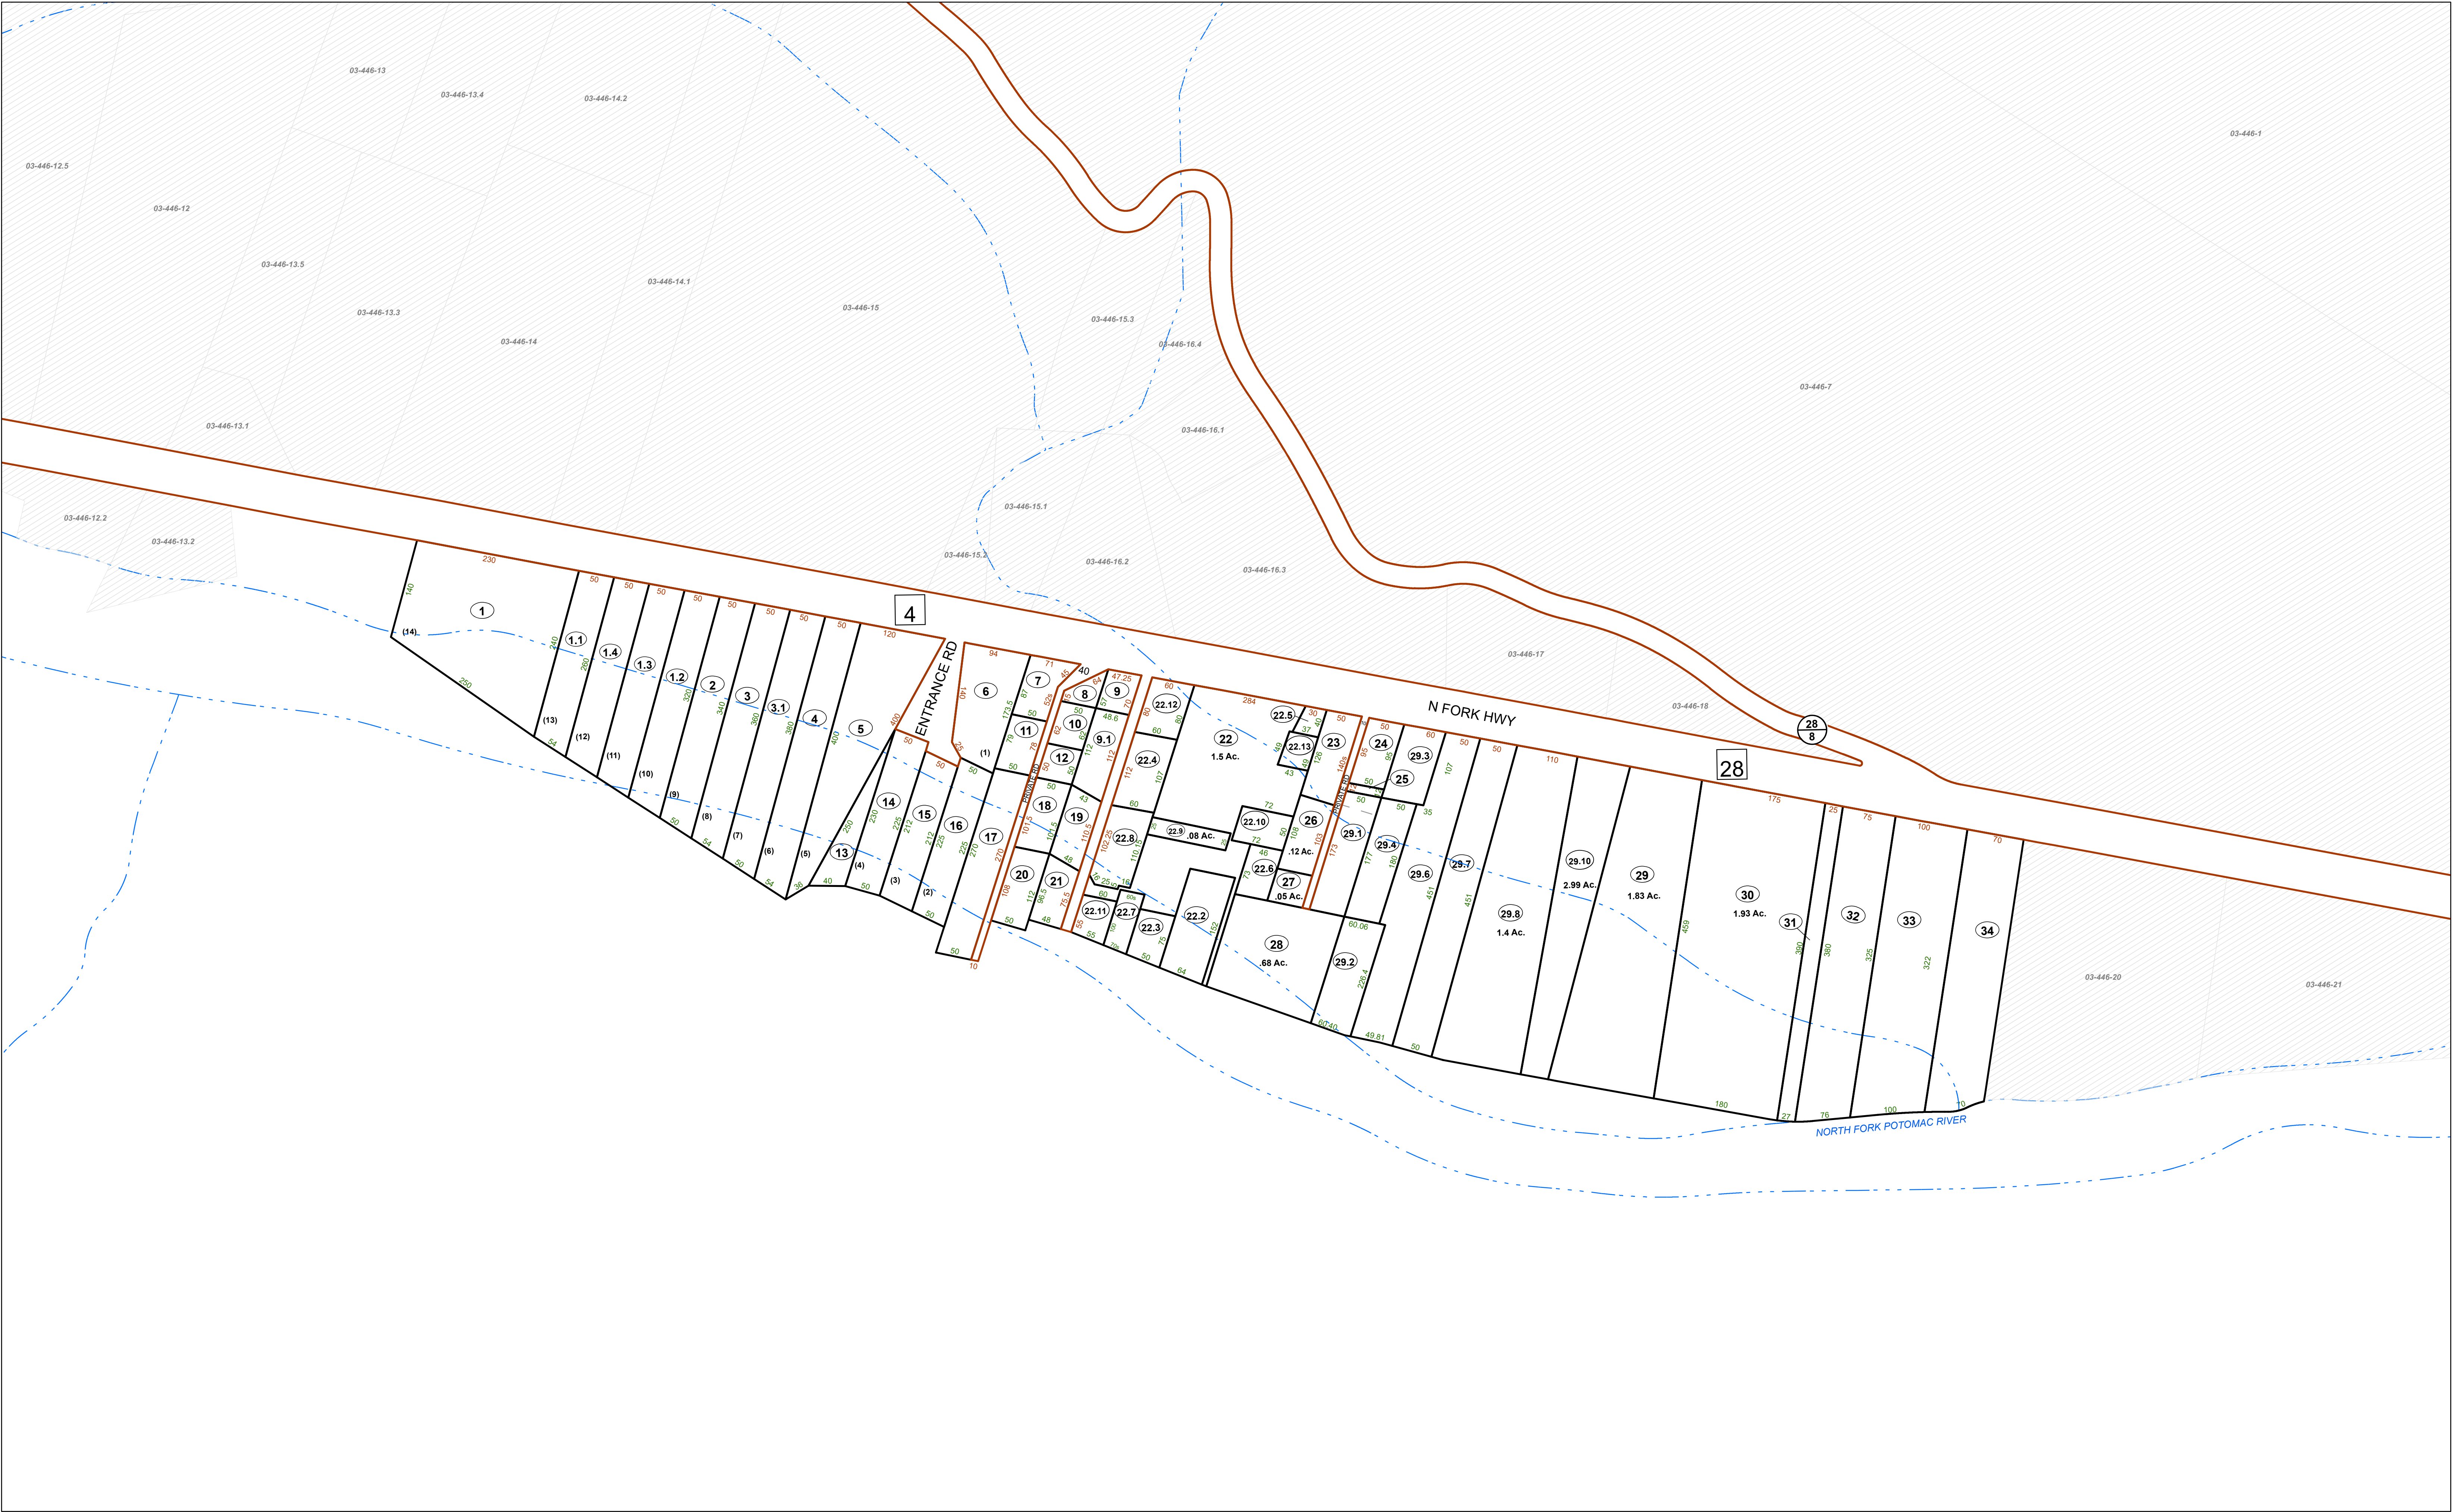


FOR TAX PURPOSES ONLY

Prepared By:
Ralph Layton
Grant County Assessor

Legend		
Property Line	Original Lot Line	
Road Right of Way	Lot Number	(15)
Corporation Line	Parcel Number	(99)
District Line	Water	
County Line	Railroad	

R	1	Revised 10/1/16	9		17	
O	2	Revised 1/30/2019	10		18	
V	3	Revised 01/26/2023	11		19	
I	4	Revised 01/18/2024	12		20	
S	5		13		21	
I	6		14		22	
O	7		15		23	
N	8		16		24	

STATE OF WEST VIRGINIA
COUNTY OF GRANT
Office of Assessor

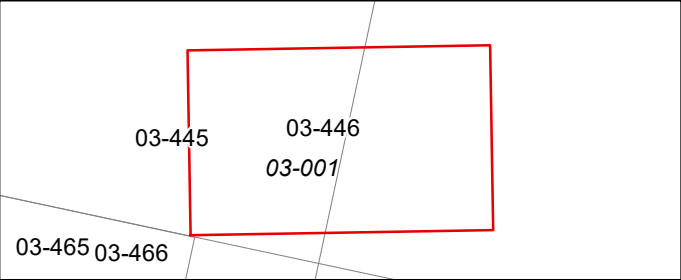

MILROY
Map: 1

Date, Aerial Photography: 2015
Date, Map: 1/31/2025
Scale: 1" = 100'