


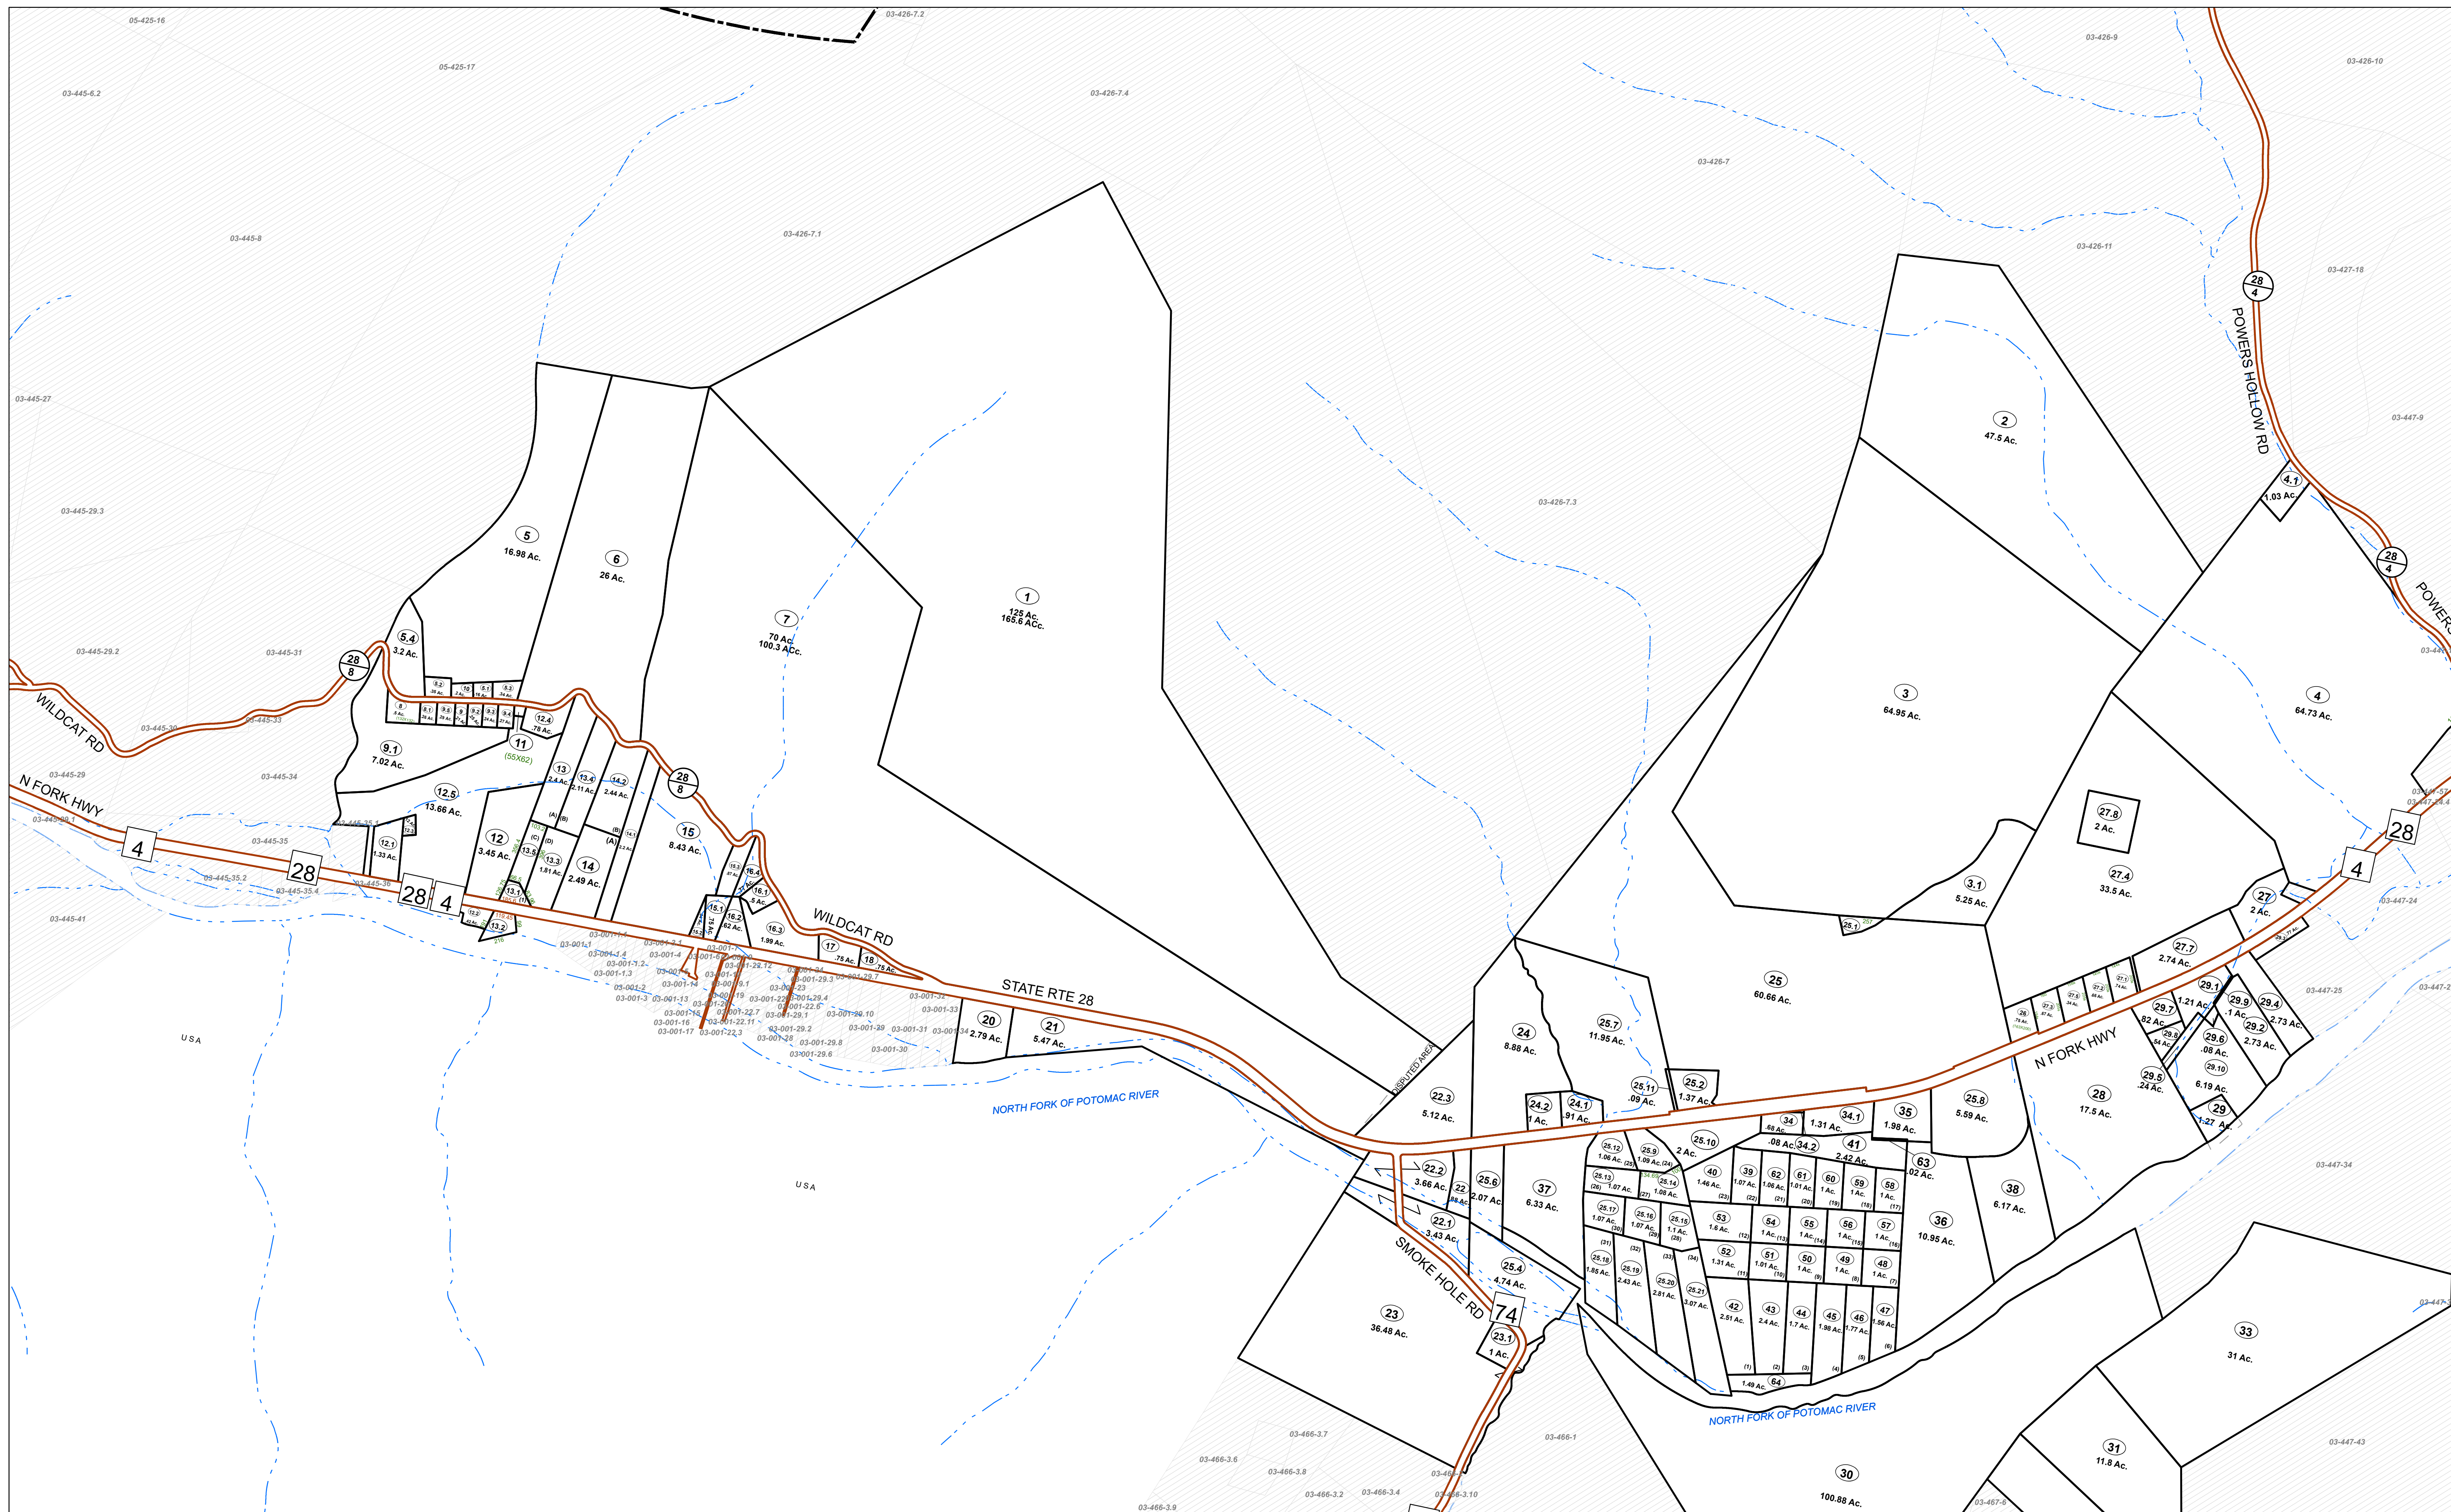

FOR TAX PURPOSES ONLY

Prepared By:

Ralph Layton
Grant County Assessor


Legende

Property Line		Original Lot Line	
Road Right of Way		Lot Number	(15)
Corporation Line		Parcel Number	(99)
District Line		Water	
County Line		Railroad	

Revisions	1	Revised 10/1/16	9	17
	2	Revised 1/30/2019	10	18
	3	Revised 01/28/2022	11	19
	4	Revised 01/18/2025	12	20
	5		13	21
	6		14	22
	7		15	23
	8		16	24

STATE OF WEST VIRGINIA
COUNTY OF GRANT

Office of Assessor

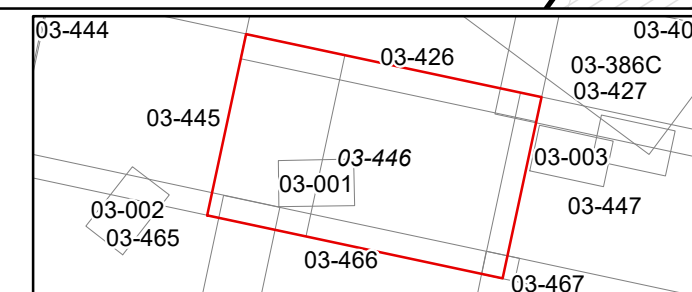

MILROY

Map: 446

Date, Aerial Photography: 2015

Date, Map: 1/31/2025

Scale: 1" = 400'