


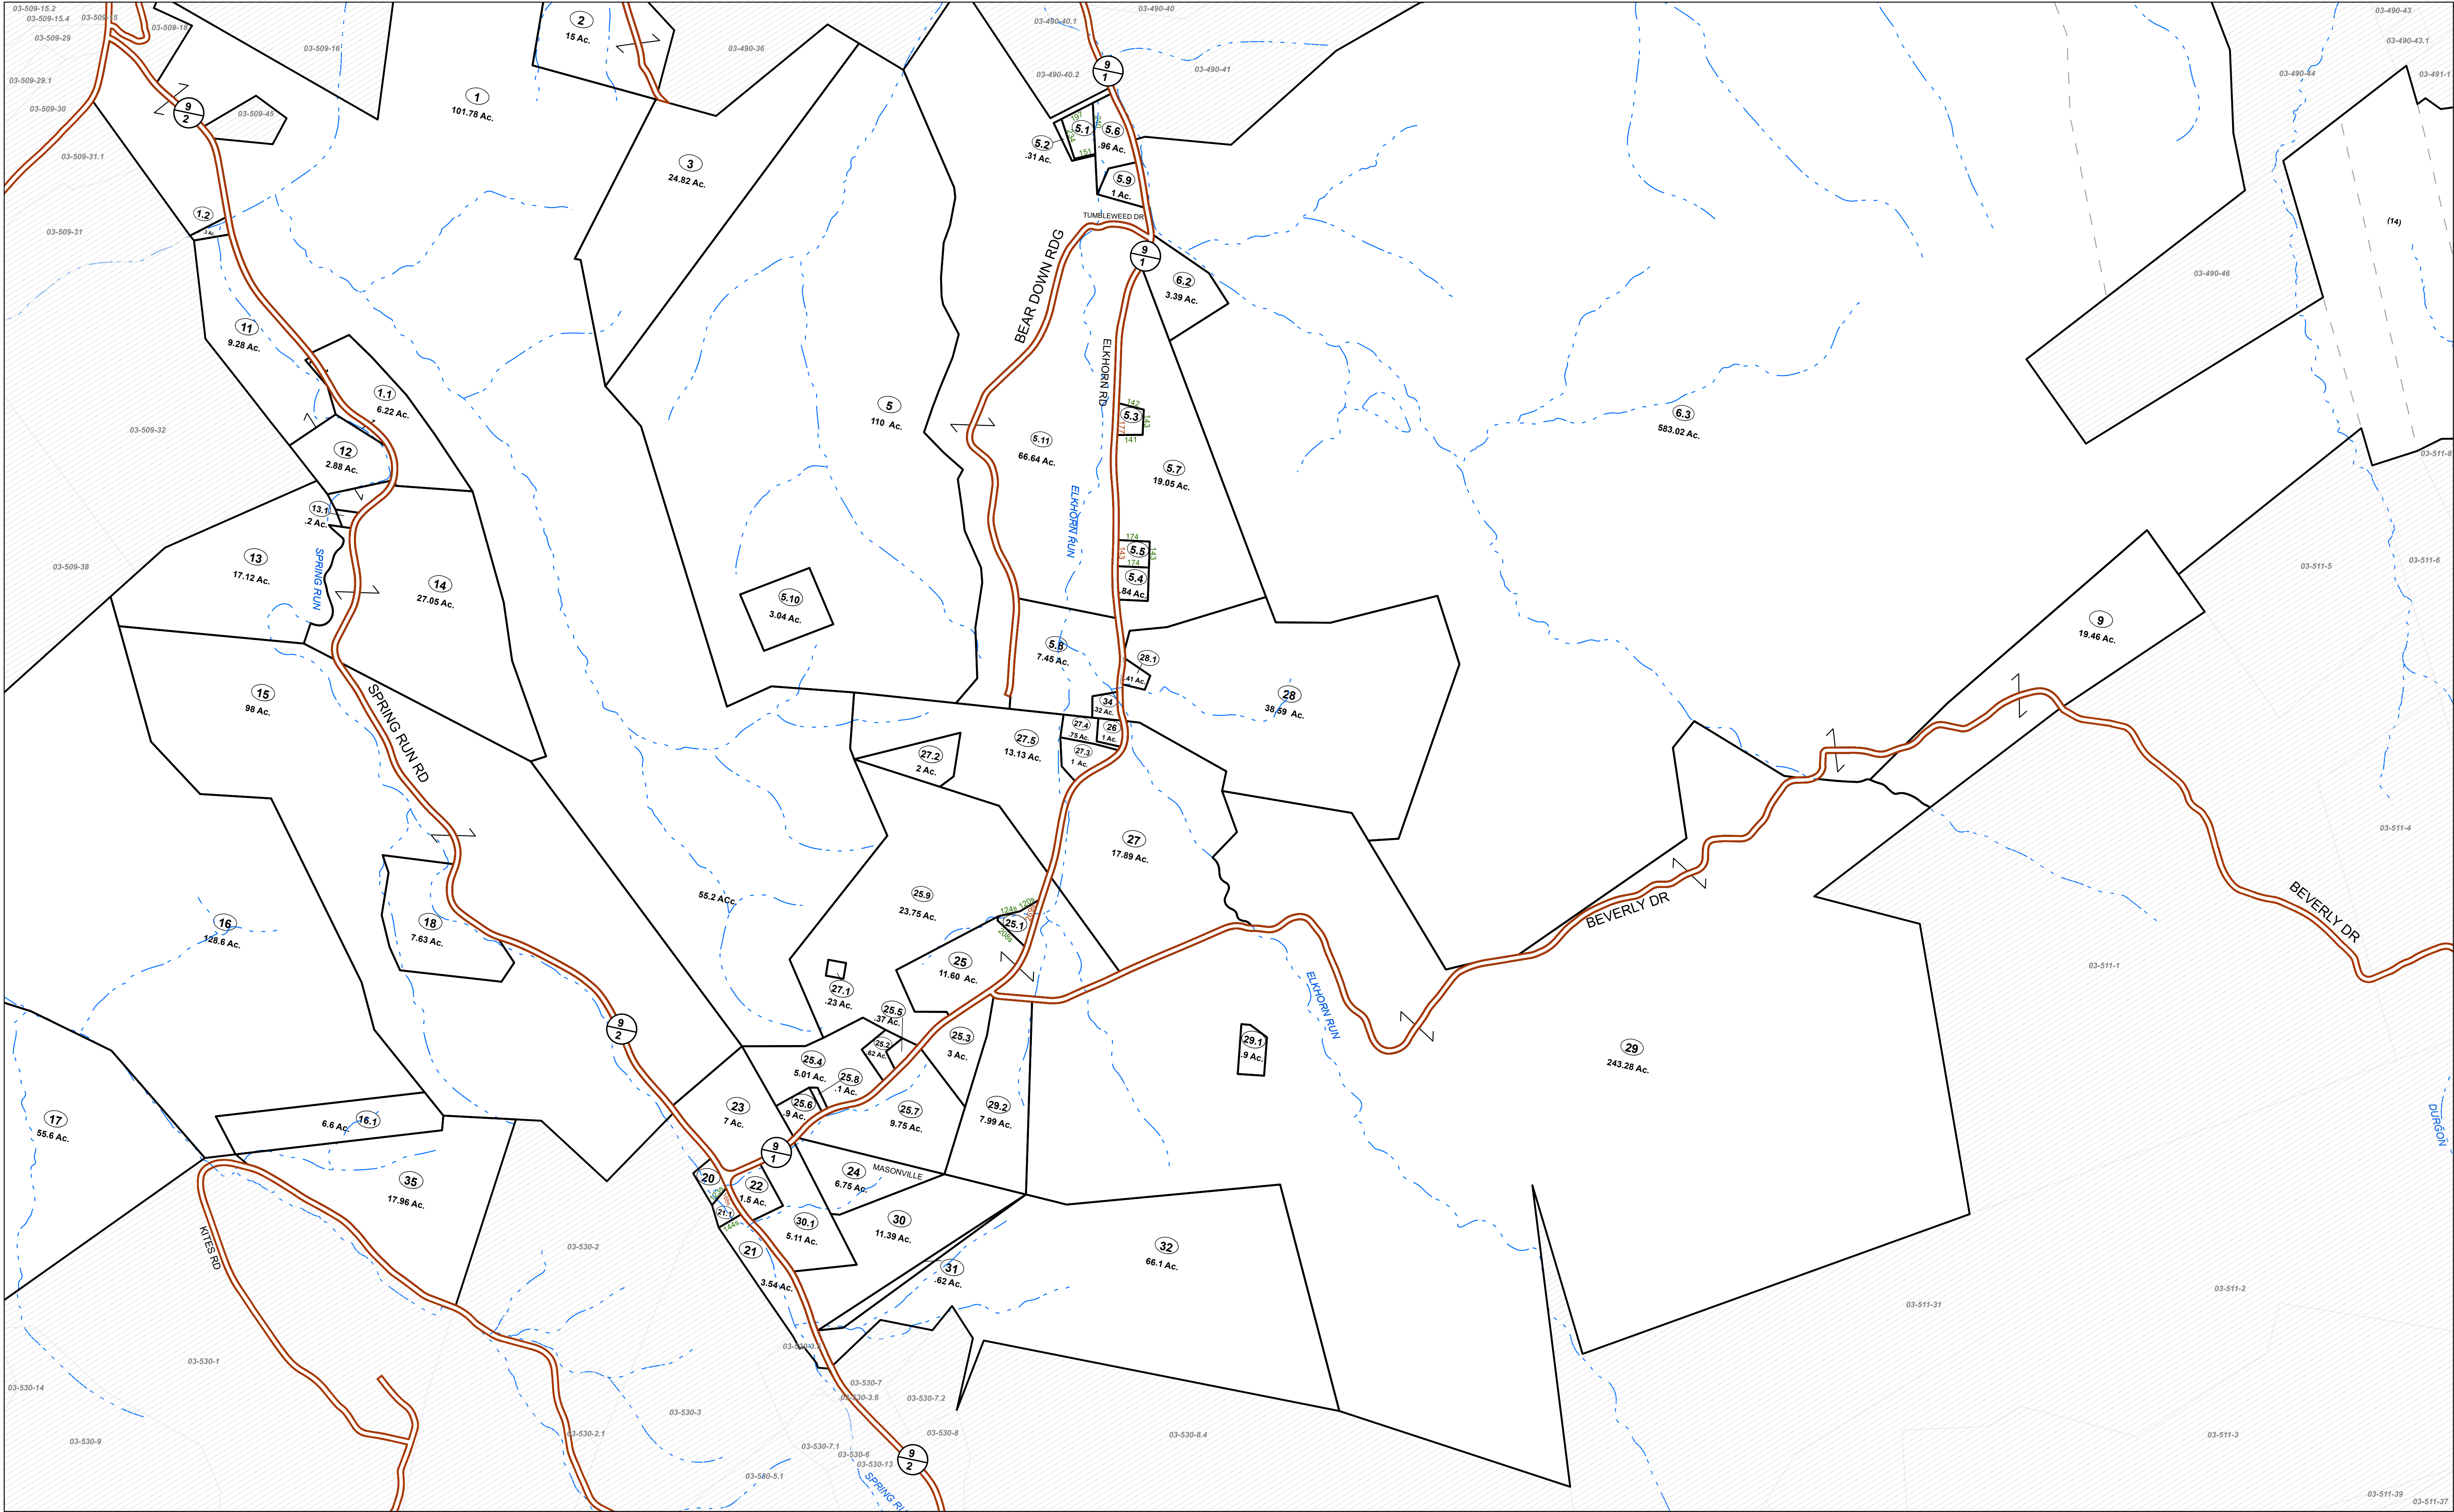

FOR TAX PURPOSES ONLY

Prepared By:
Ralph Layton
Grant County Assessor

- Legend**
- Property Line

Road Right of Way

Corporation Line

District Line

County Line
- Original Lot Line

Lot Number (15)


Parcel Number (99)

Water

Railroad

R	1	Revised 10/1/16	9		17
G	2	Revised 1/30/2019	18		
V	3	Revised 01/26/2023	11		
I	4	Revised 01/18/2024	10		
S	5		13		
I	6		14		
O	7		15		
N	8		16		
S					

STATE OF WEST VIRGINIA
COUNTY OF GRANT
Office of Assessor

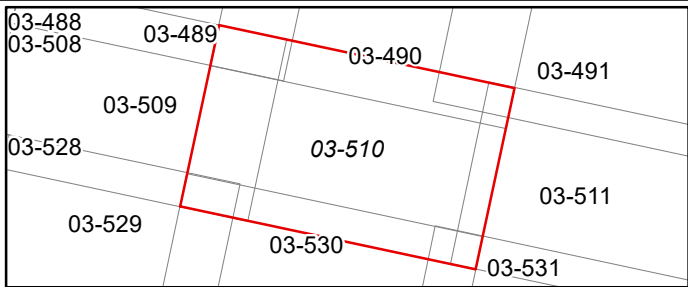

MILROY
Map: 510
Date, Aerial Photography: 2015
Date, Map: 1/31/2025
Scale: 1" = 400'