


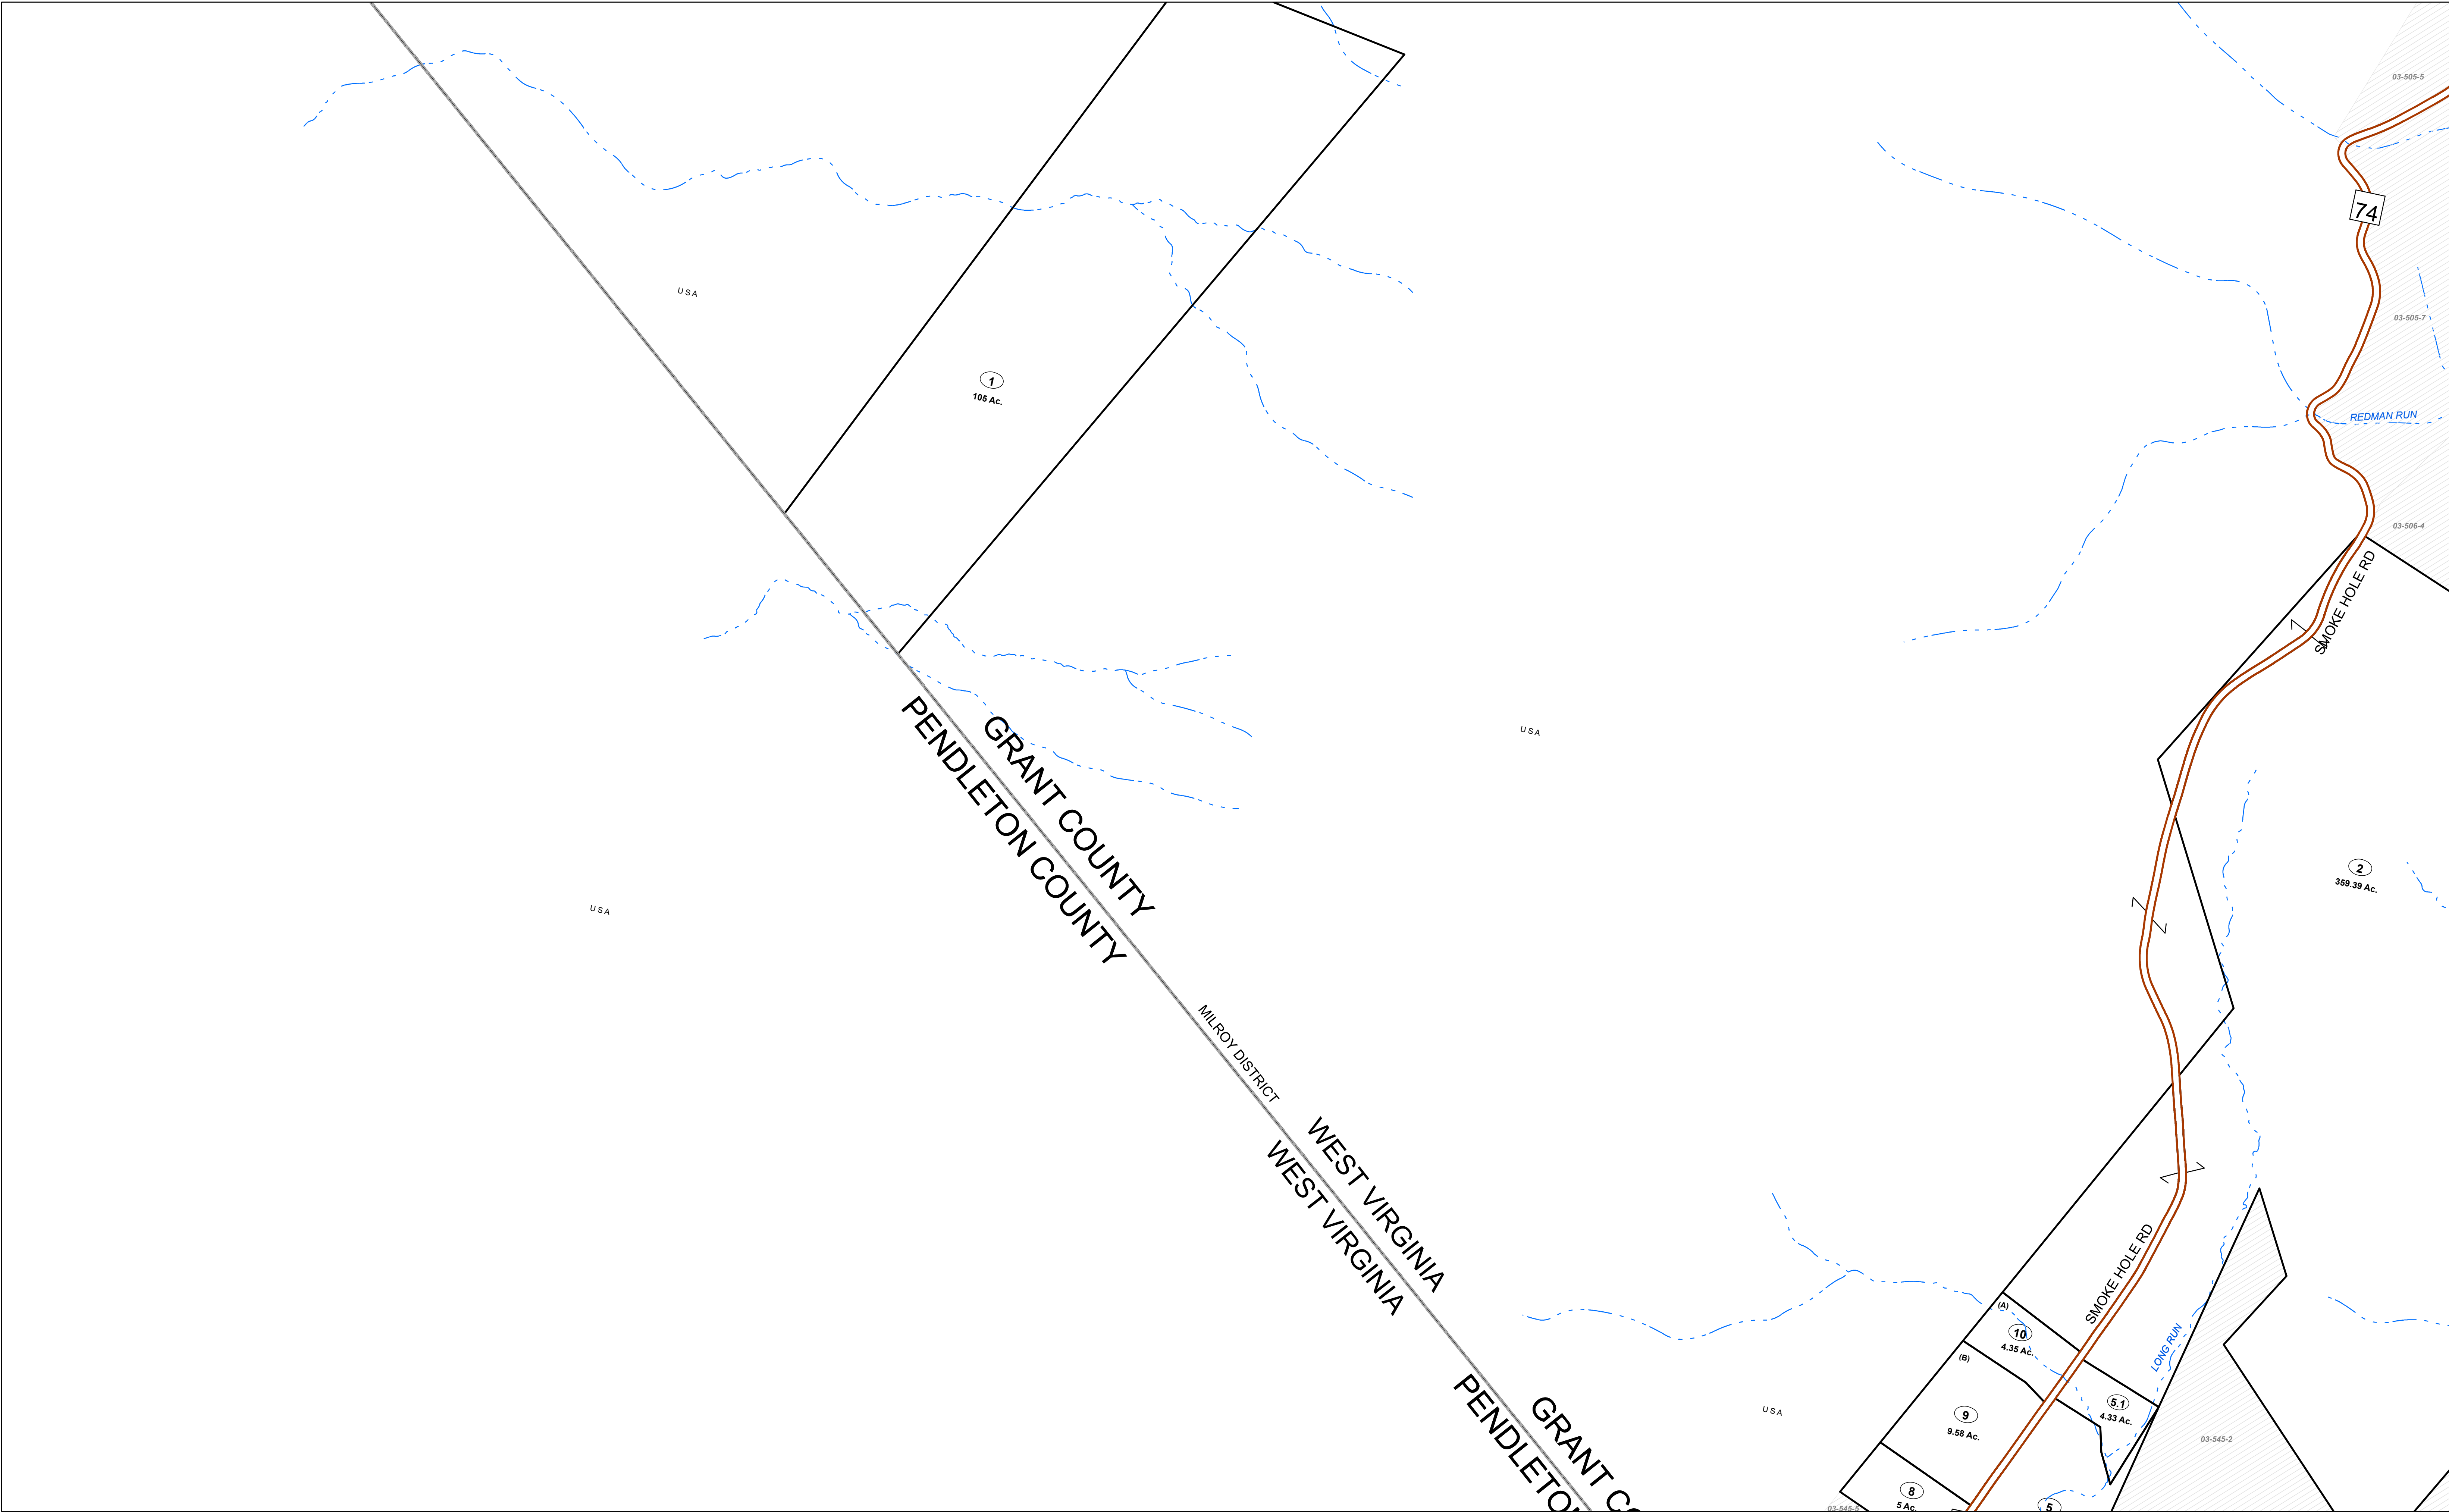


FOR TAX PURPOSES ONLY

Prepared By:
Ralph Layton
Grant County Assessor

Legend			
Property Line	Original Lot Line	(15)	
Road Right of Way	Lot Number	(99)	
Corporation Line	Parcel Number		
District Line	Water		
County Line	Railroad		

R O V I S I O N S	1	Revised 10/1/16	9		17	
	2	Revised 11/30/2019	10		18	
	3	Revised 01/26/2022	11		19	
	4	Revised 01/18/2024	12		20	
	5		13		21	
	6		14		22	
	7		15		23	
	8		16		24	

STATE OF WEST VIRGINIA
COUNTY OF GRANT
Office of Assessor

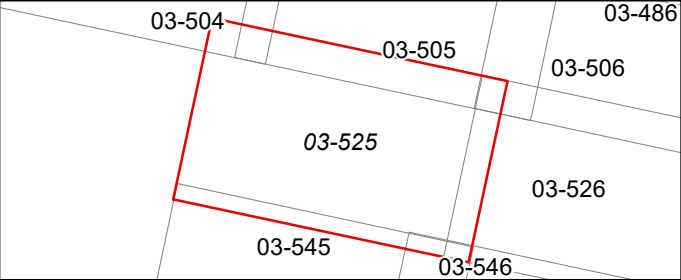

MILROY
Map: 525
Date, Aerial Photography: 2015
Date, Map: 1/31/2025
Scale: 1" = 400'