


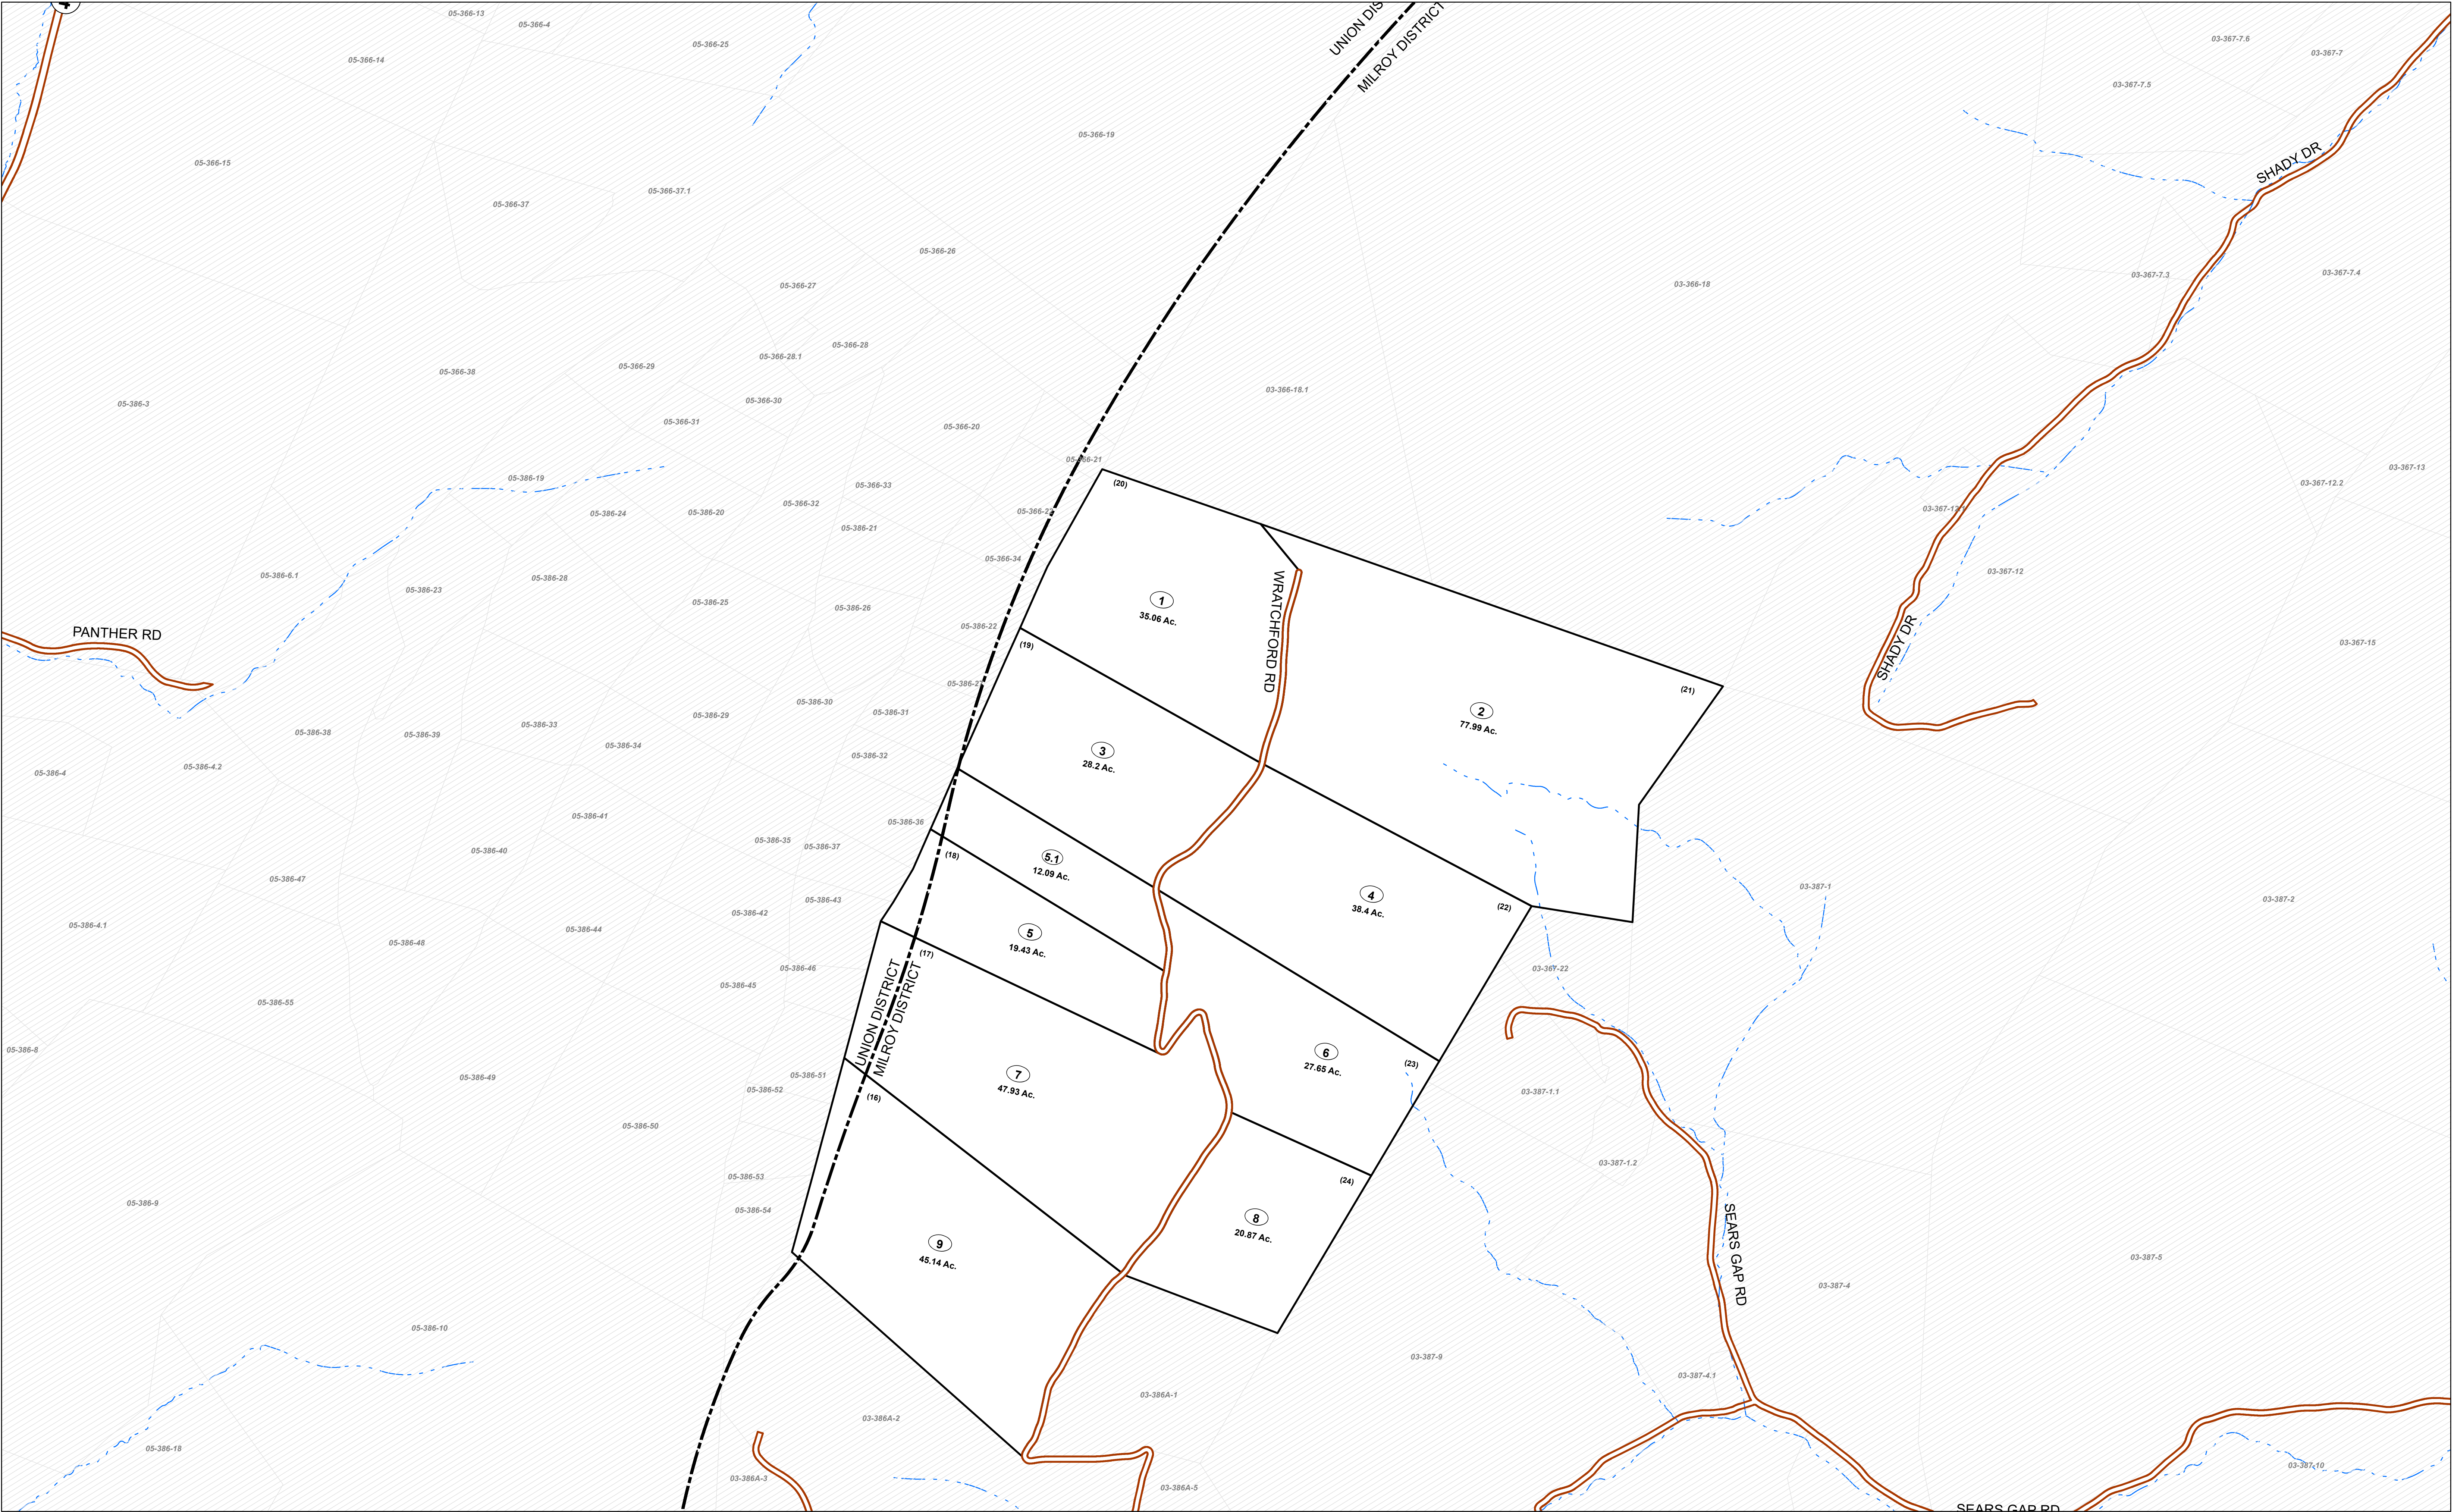


FOR TAX PURPOSES ONLY

Prepared By:
Ralph Layton
Grant County Assessor

Legend			
Property Line	Original Lot Line	Lot Number	(15)
Road Right of Way	Parcel Number	Water	(99)
Corporation Line		Railroad	
District Line			
County Line			

R O V I S I O N S	1	Revised 10/1/16	9		17
	2	Revised 1/30/2019	10		18
	3	Revised 01/26/2022	11		19
	4	Revised 01/18/2024	12		20
	5		13		21
	6		14		22
	7		15		23
	8		16		24

STATE OF WEST VIRGINIA
COUNTY OF GRANT
Office of Assessor

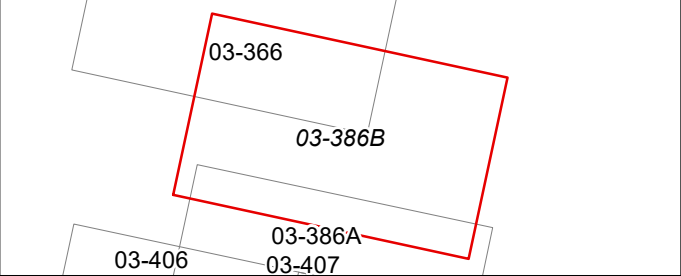

MILROY
Map: 386B

Date, Aerial Photography: 2015
Date, Map: 1/31/2025
Scale: 1" = 400'