


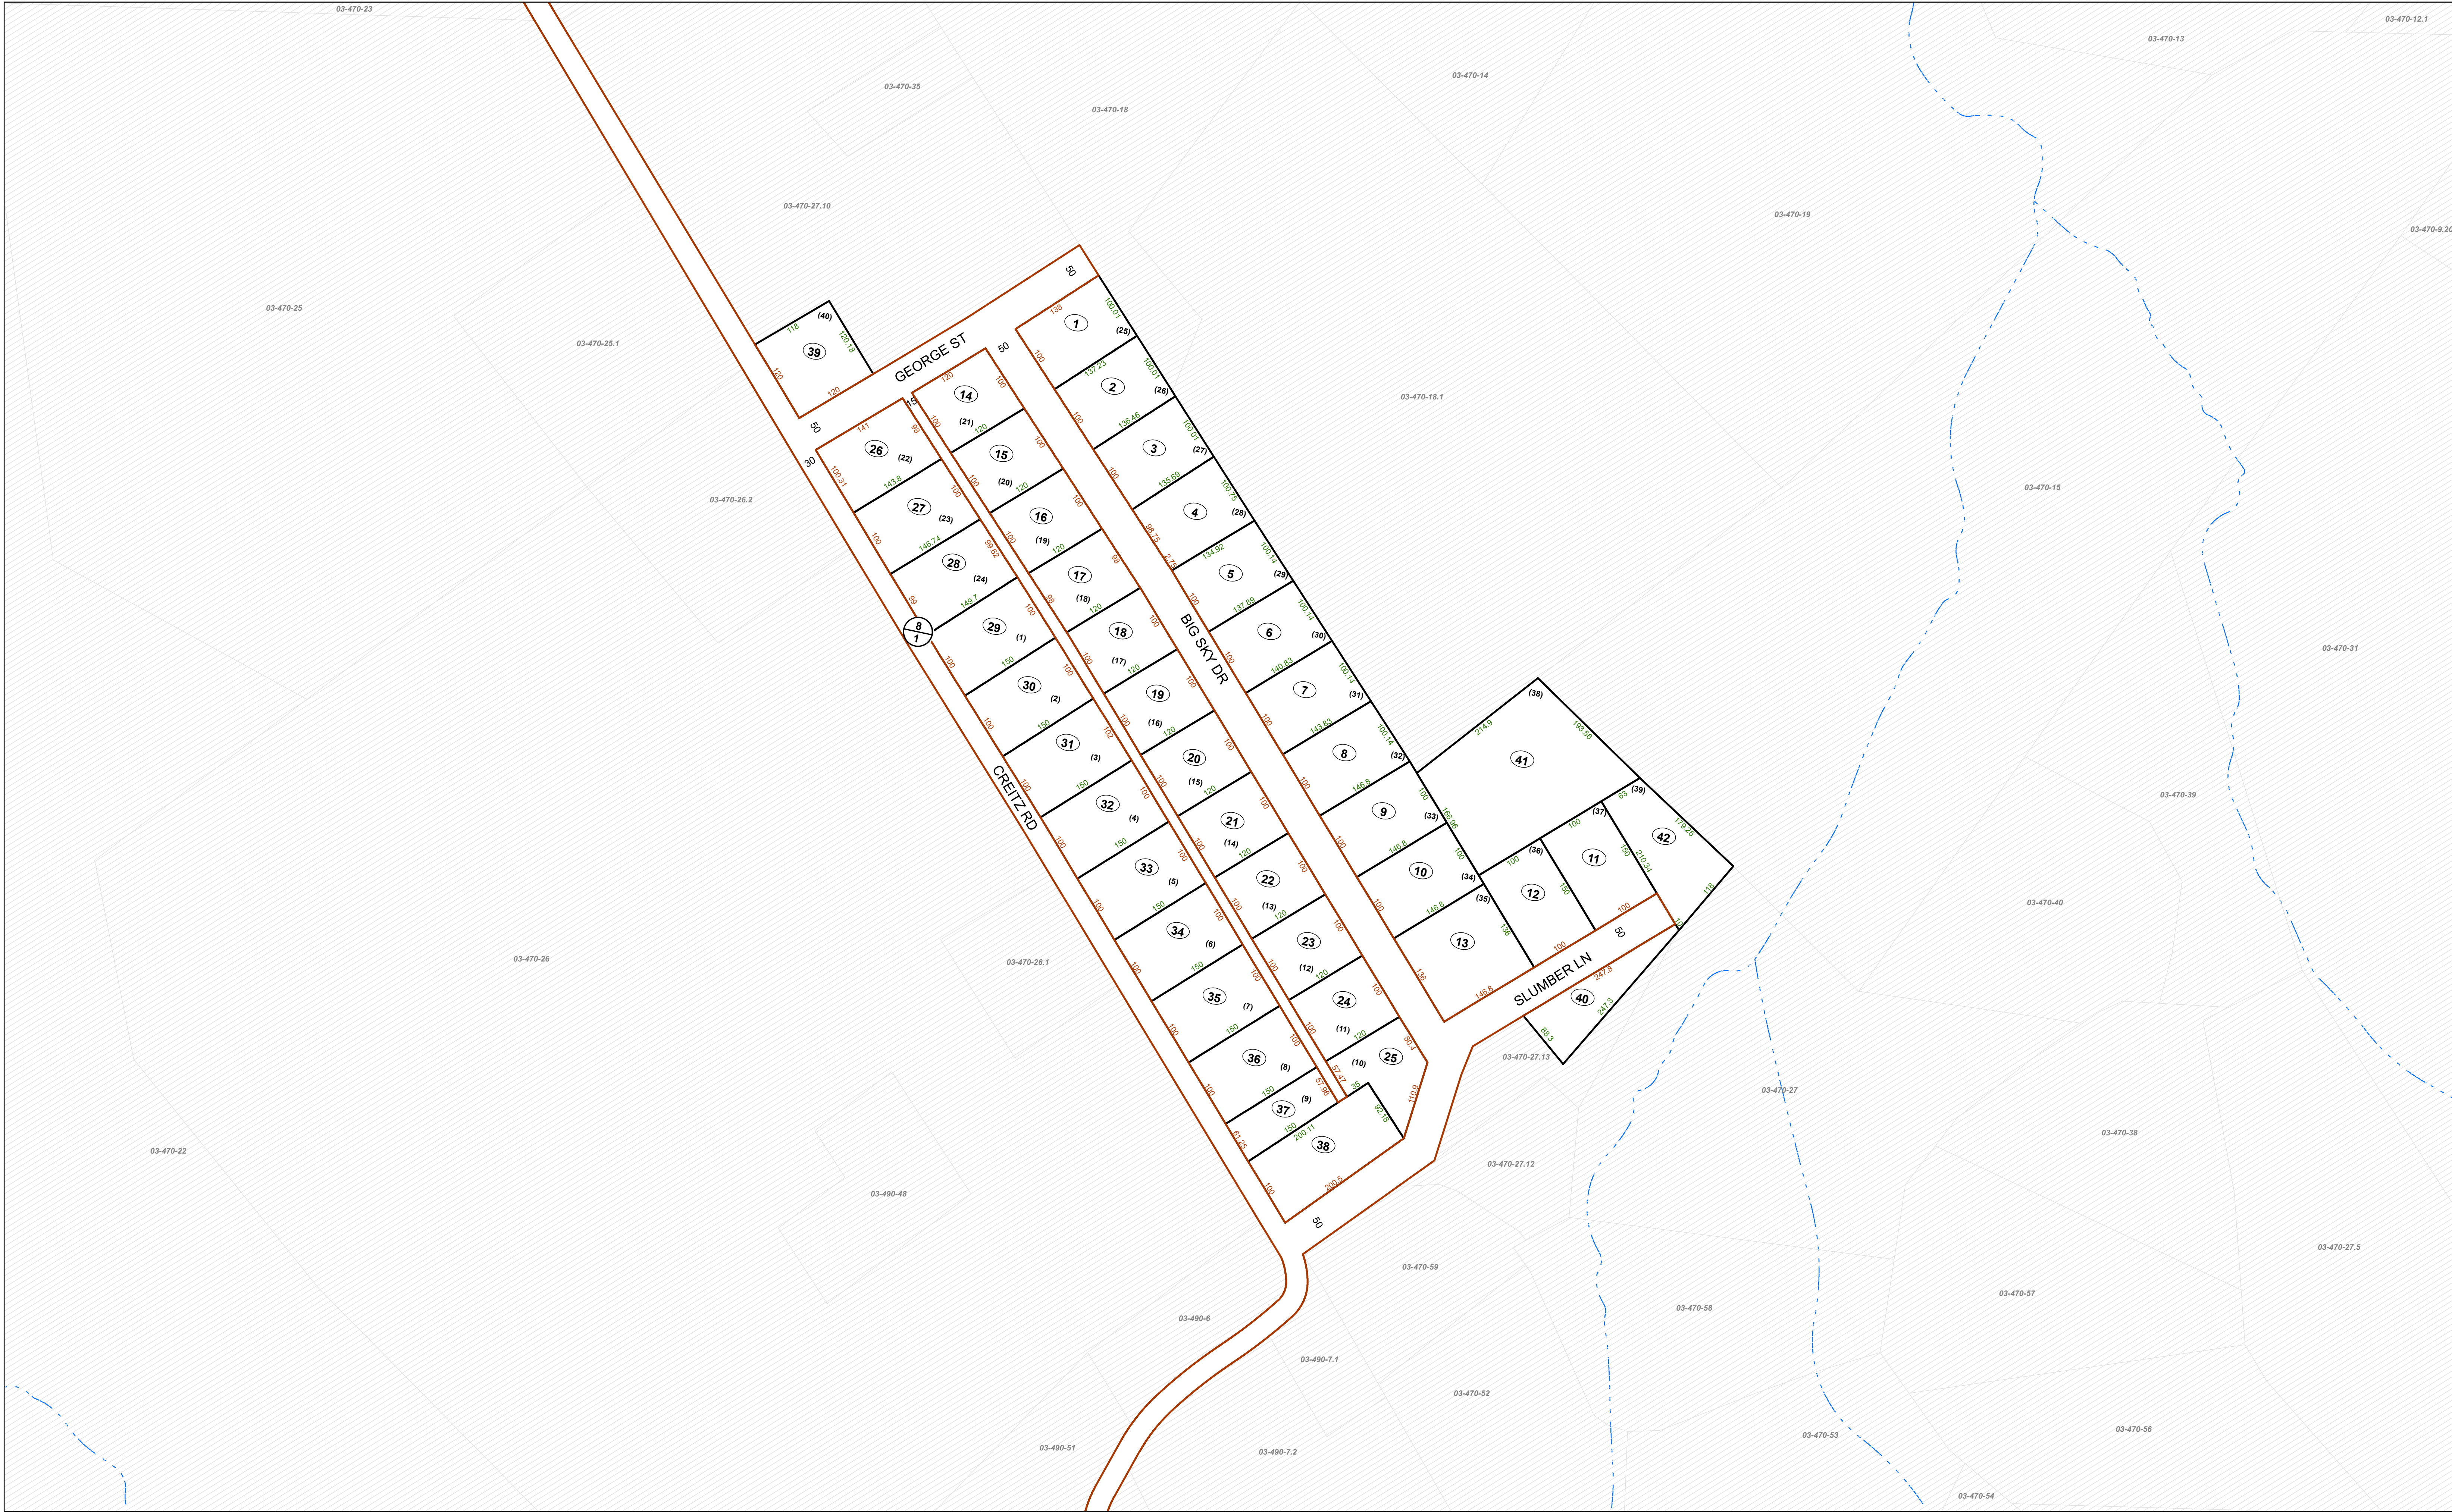


FOR TAX PURPOSES ONLY

Prepared By:
Ralph Layton
Grant County Assessor

Legend			
Property Line	—	Original Lot Line	---
Road Right of Way	—	Lot Number	(15)
Corporation Line	---	Parcel Number	(99)
District Line	---	Water	---
County Line	---	Railroad	---

R O V I S I O N S	1	Revised 10/1/16	9		17
	2	Revised 11/30/2019	10		18
	3	Revised 01/26/2022	11		19
	4	Revised 01/18/2024	12		20
	5		13		21
	6		14		22
	7		15		23
	8		16		24

STATE OF WEST VIRGINIA
COUNTY OF GRANT
Office of Assessor

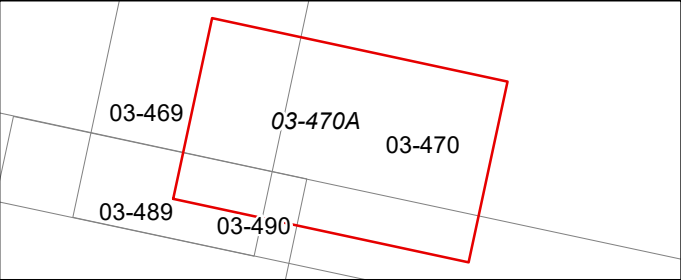

MILROY
Map: 470A
Date, Aerial Photography: 2015
Date, Map: 1/31/2025
Scale: 1" = 100'