



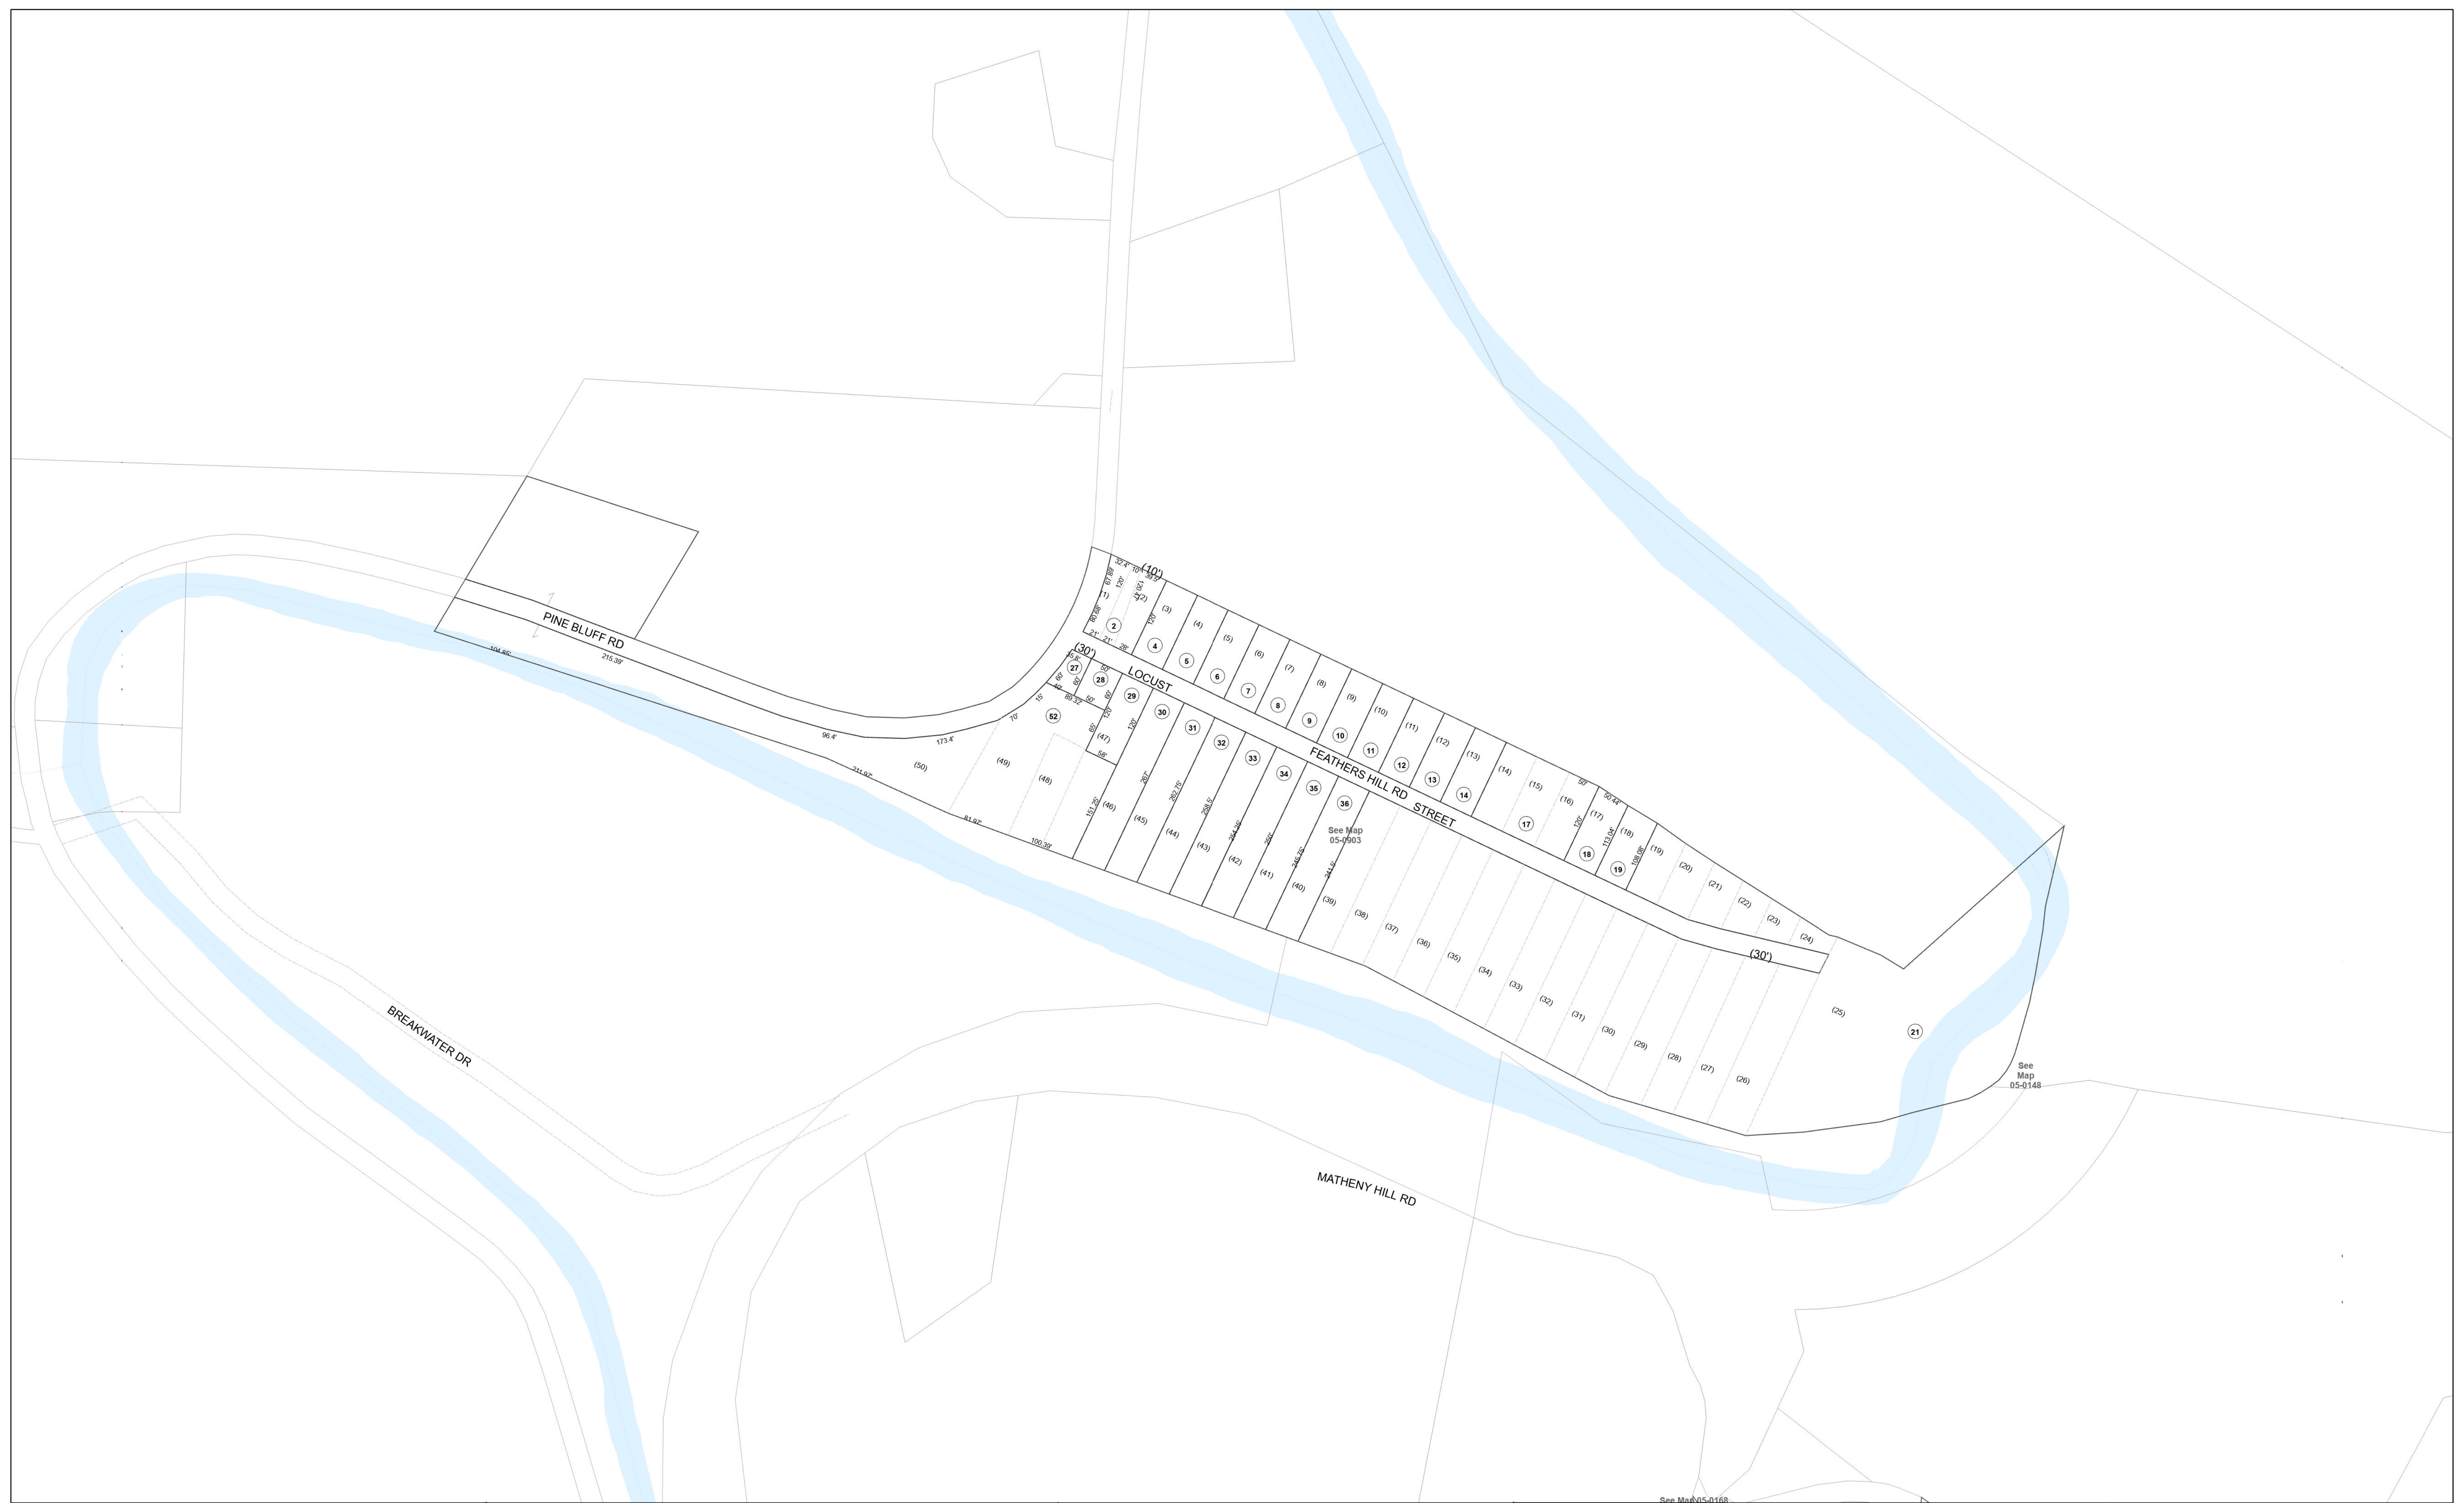

FOR TAX PURPOSES ONLY
Prepared By:
Allen R. Ferree
Harrison County Assessor

Legend	
Property Line	
Edge of pavement or roadway	
Corporation line	
District line	
County Line	
Original Lot Line	
Deed lot number (in parenthesis)	(15)
Parcel or index number	15
Improvement	
Railroad	
Water	

Restriction	
Latest Revision	5/28/2013 2:46:33 PM
All tax maps created under the provisions of reappraisal legislation are the property of the Assessor of Harrison County, West Virginia and the reproduction, copying, modification, distribution or sale of such tax maps or any copies thereof without the written permission of the Harrison County Assessor is prohibited by law.	

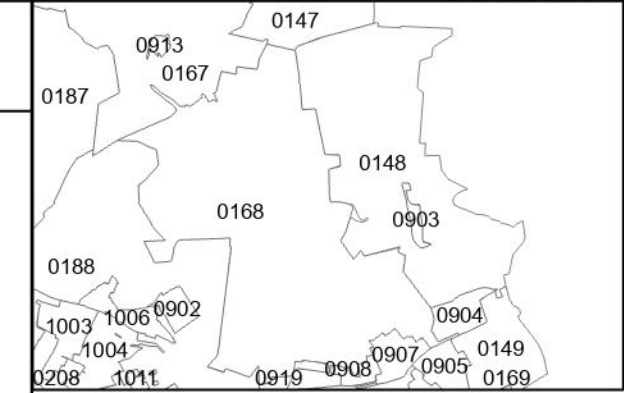

HARRISON COUNTY - WEST VIRGINIA
Office of Assessor

District: **Clay District**
Map No: **05-0903**
Date: **January 1, 2025**
Scale: **1:1,200**

05-0903