
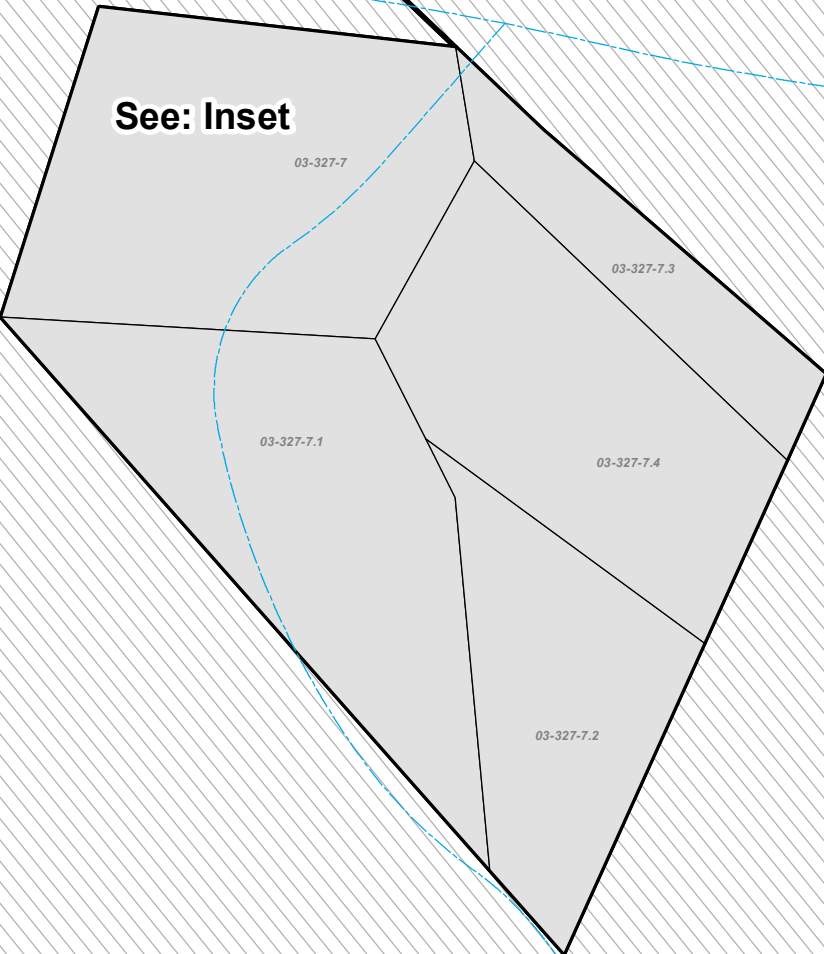


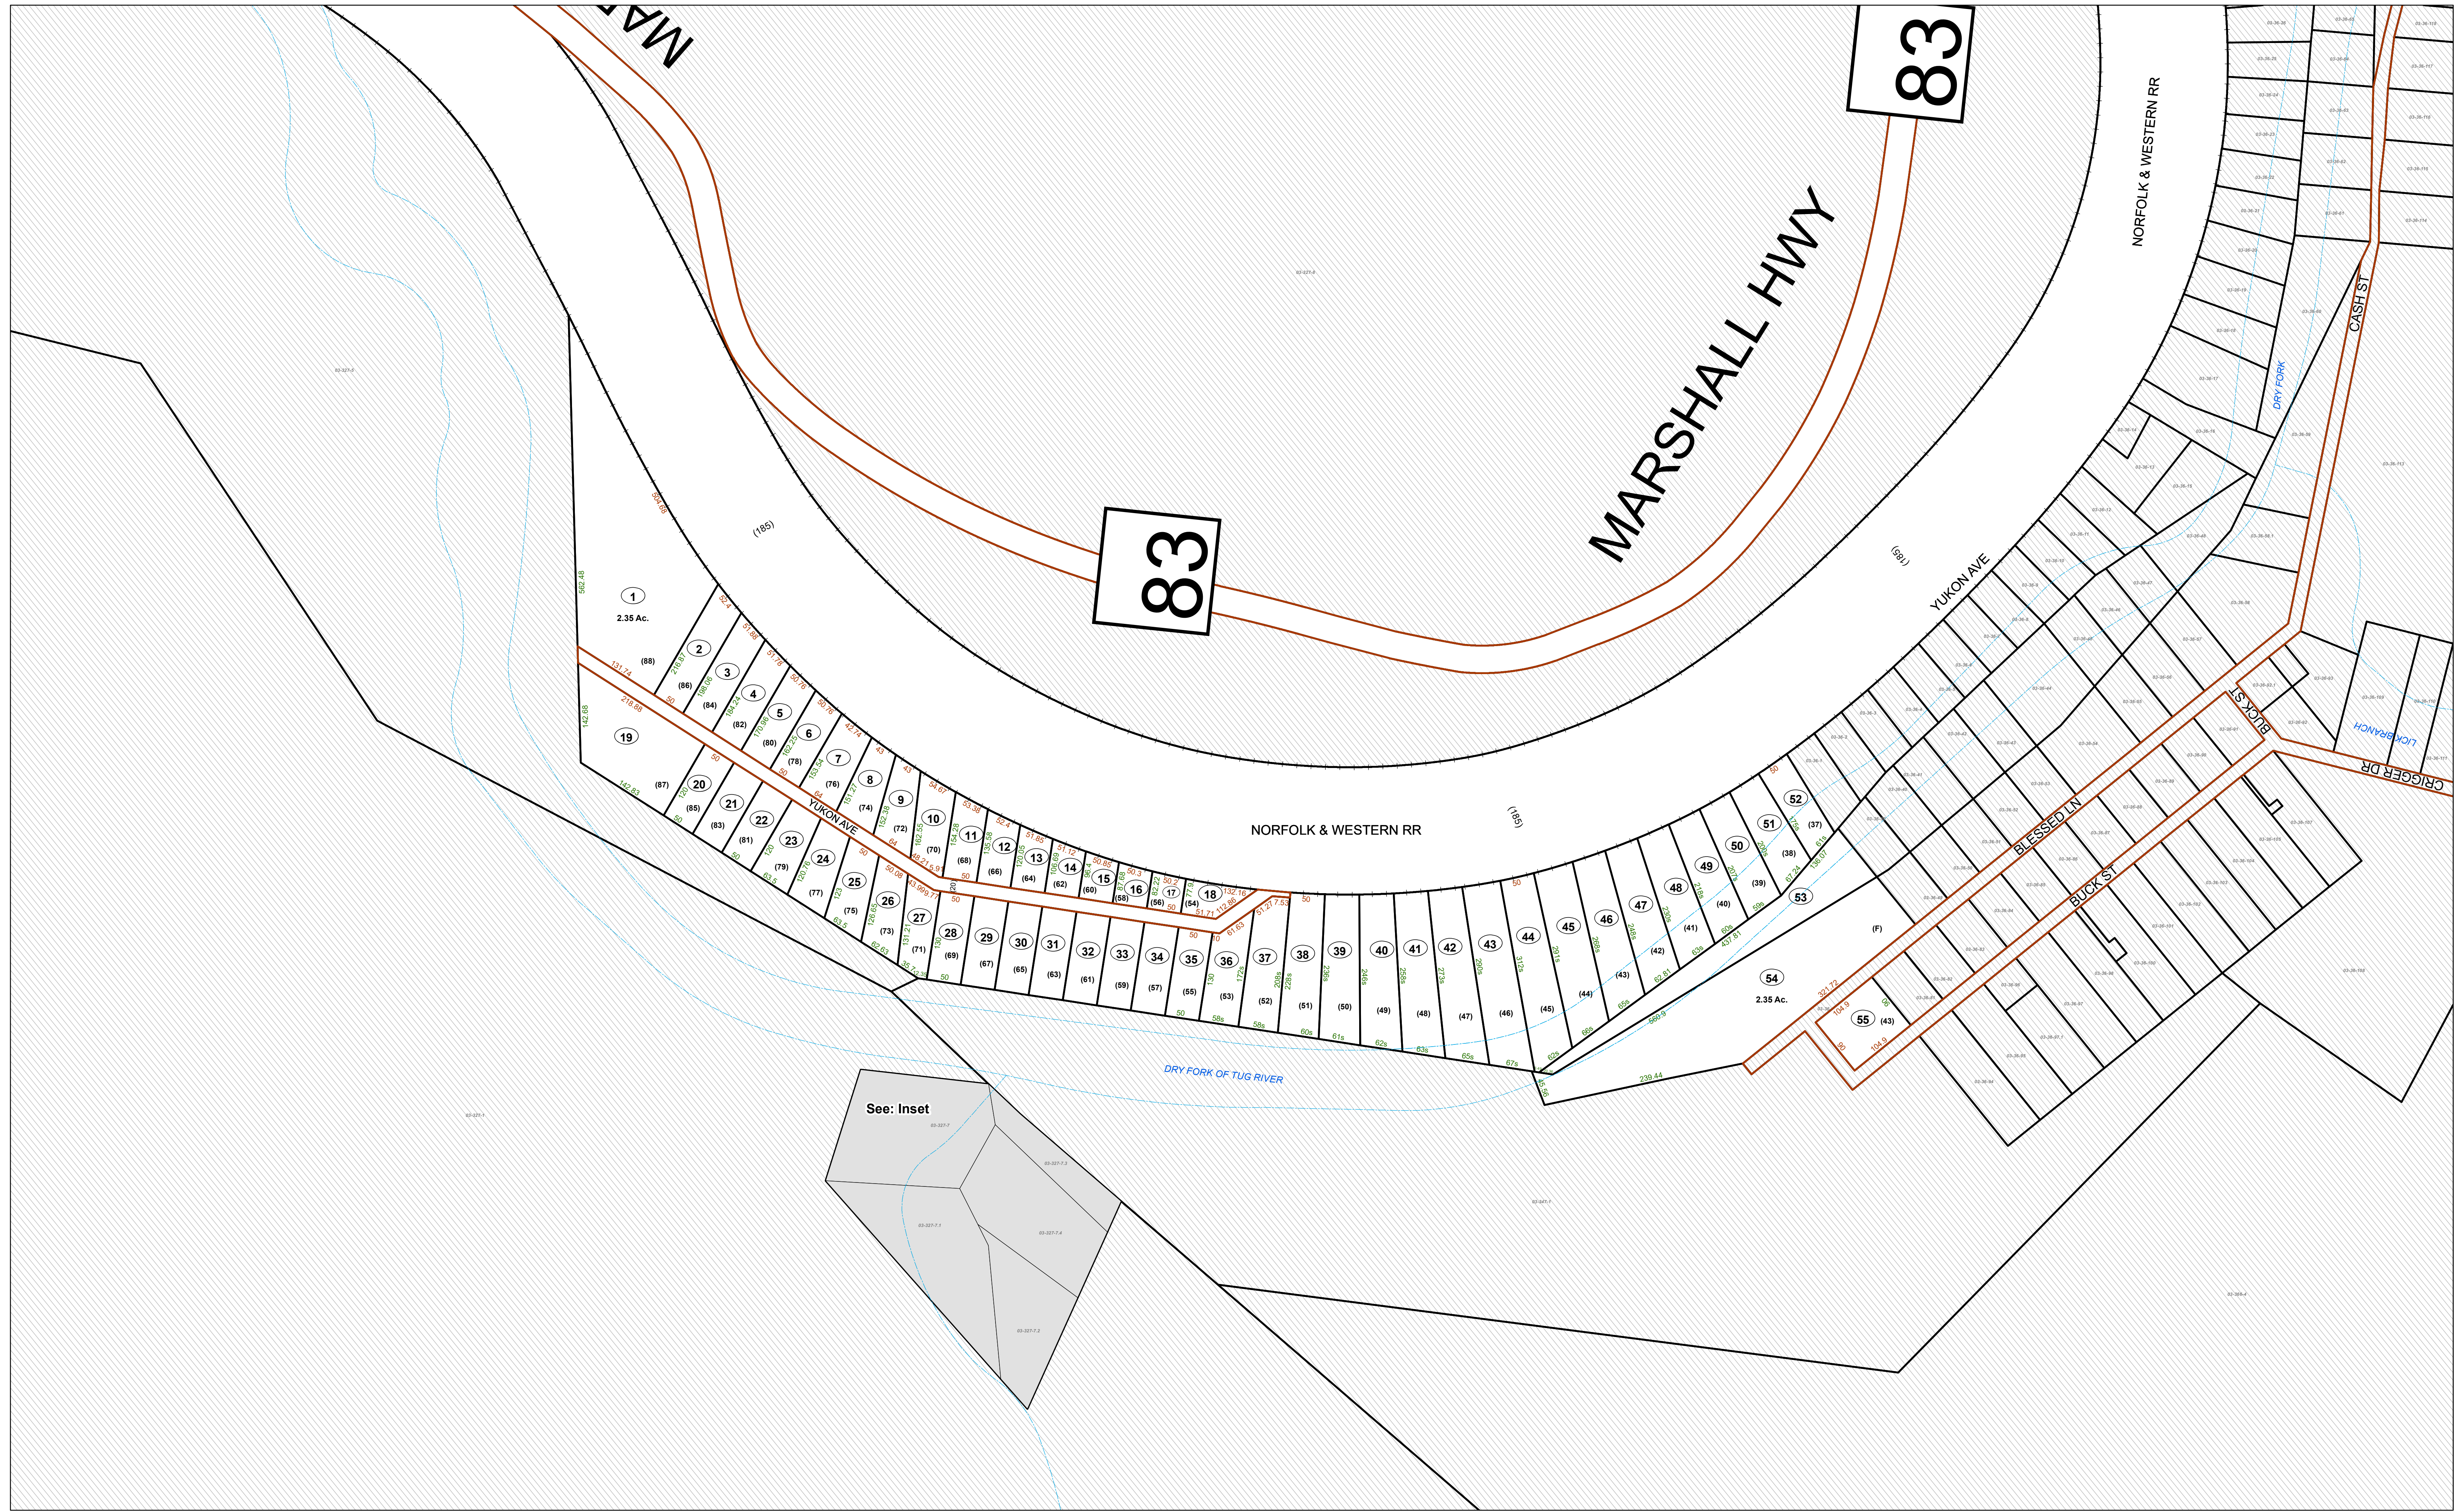


FOR TAX PURPOSES ONLY

Prepared By:
Avery Ray Bailey
McDowell County Assessor

Legend	
Property Line	Original Lot Line
Road Right of Way	Lot Number
Corporation Line	Parcel Number
District Line	Water
County Line	Railroad

Revisions	1	Revised 2/11/2021	9		17
	2	Revised 1/27/2023	10		18
	3	Revised 9/18/2023	11		19
	4	Revised 1/28/2025	12		20
	5		13		21
	6		14		22
	7		15		23
	8		16		24

STATE OF WEST VIRGINIA
COUNTY OF McDOWELL
Office of Assessor

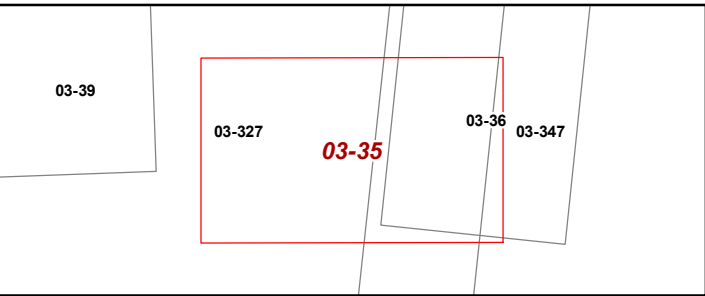

BIG CREEK DISTRICT

Map: 35

Date, Aerial Photography: 2019

Date, Map: 1/28/2025

Scale: 1 inch = 100 feet