


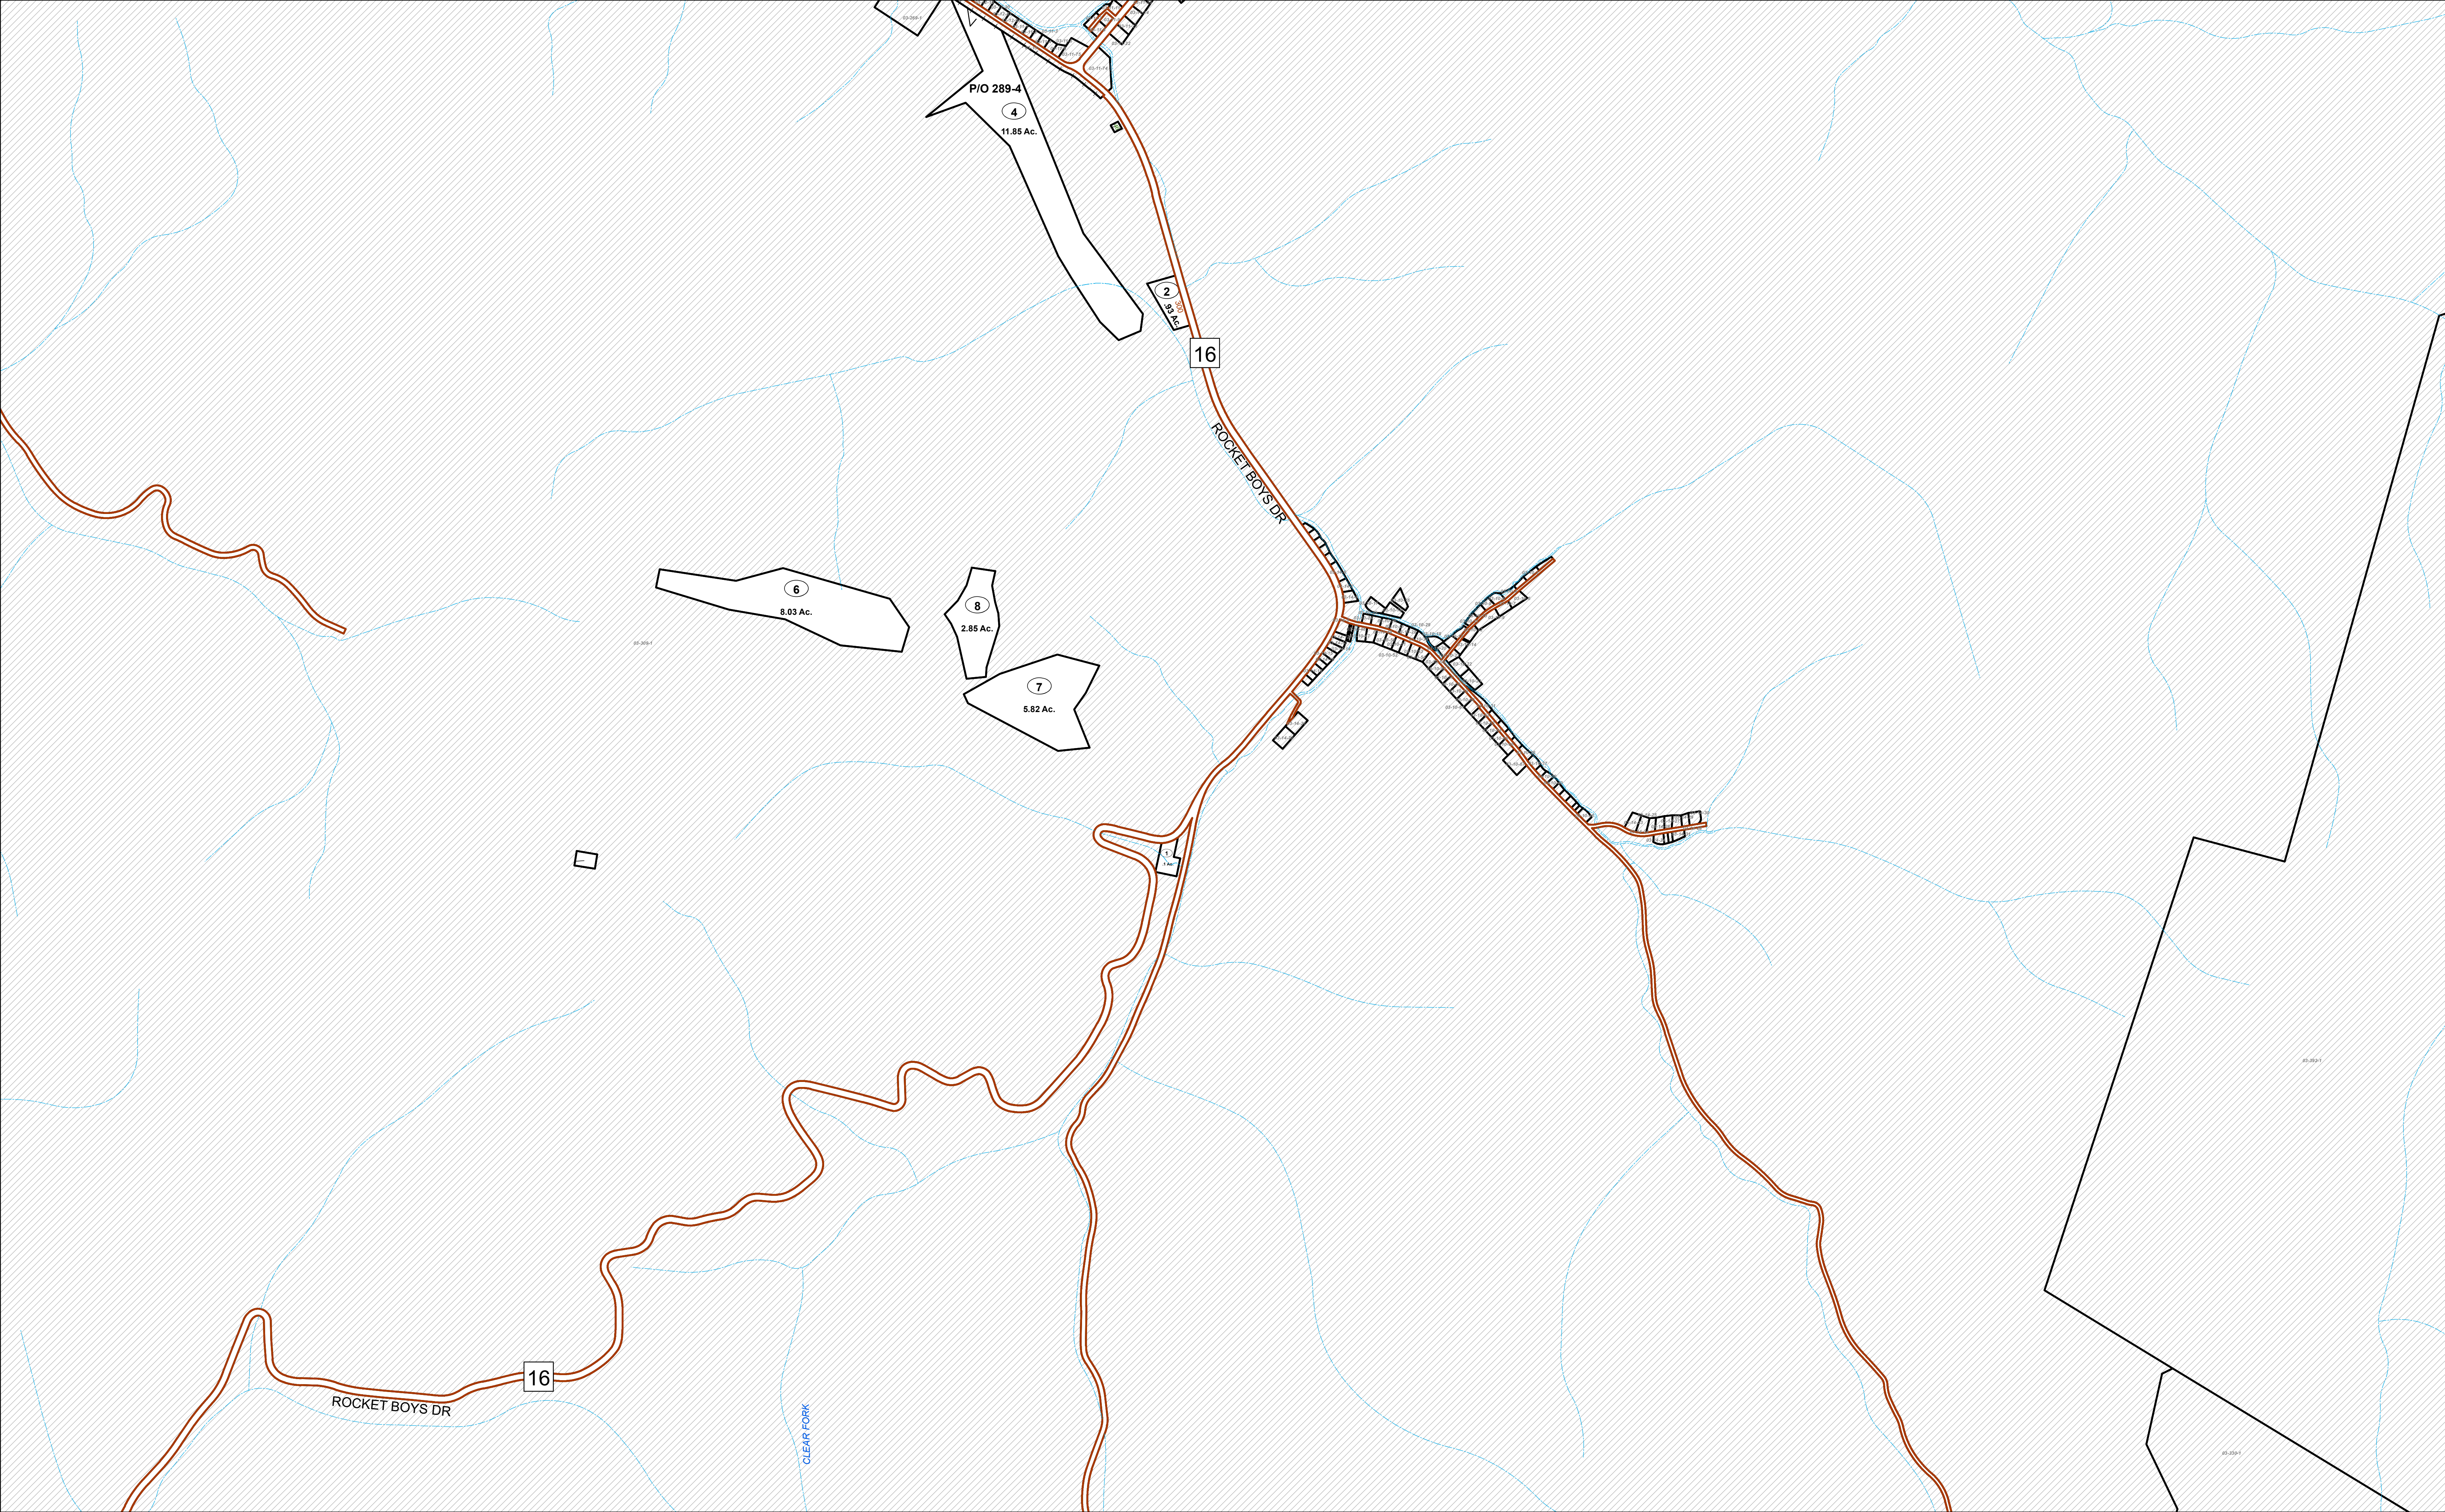


FOR TAX PURPOSES ONLY
Prepared By:
Avery Ray Bailey
McDowell County Assessor

Legend			
Property Line	Original Lot Line	Lot Number	(15)
Road Right of Way	Corporation Line	Parcel Number	(99)
District Line	Water		
County Line	Railroad		

R e v i s i o n s	1	Revised 2/11/2021	9		17	
	2	Revised 1/27/2023	10		18	
	3	Revised 9/18/2023	11		19	
	4	Revised 1/28/2025	12		20	
	5		13		21	
	6		14		22	
	7		15		23	
	8		16		24	

STATE OF WEST VIRGINIA
COUNTY OF McDOWELL
Office of Assessor

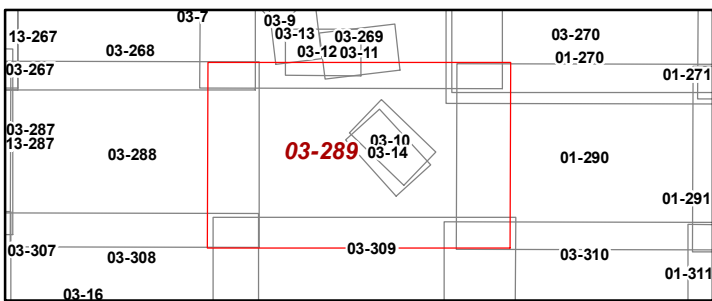

BIG CREEK DISTRICT
Map: 289
Date, Aerial Photography: 2019
Date, Map: 1/28/2025
Scale: 1 inch = 400 feet