


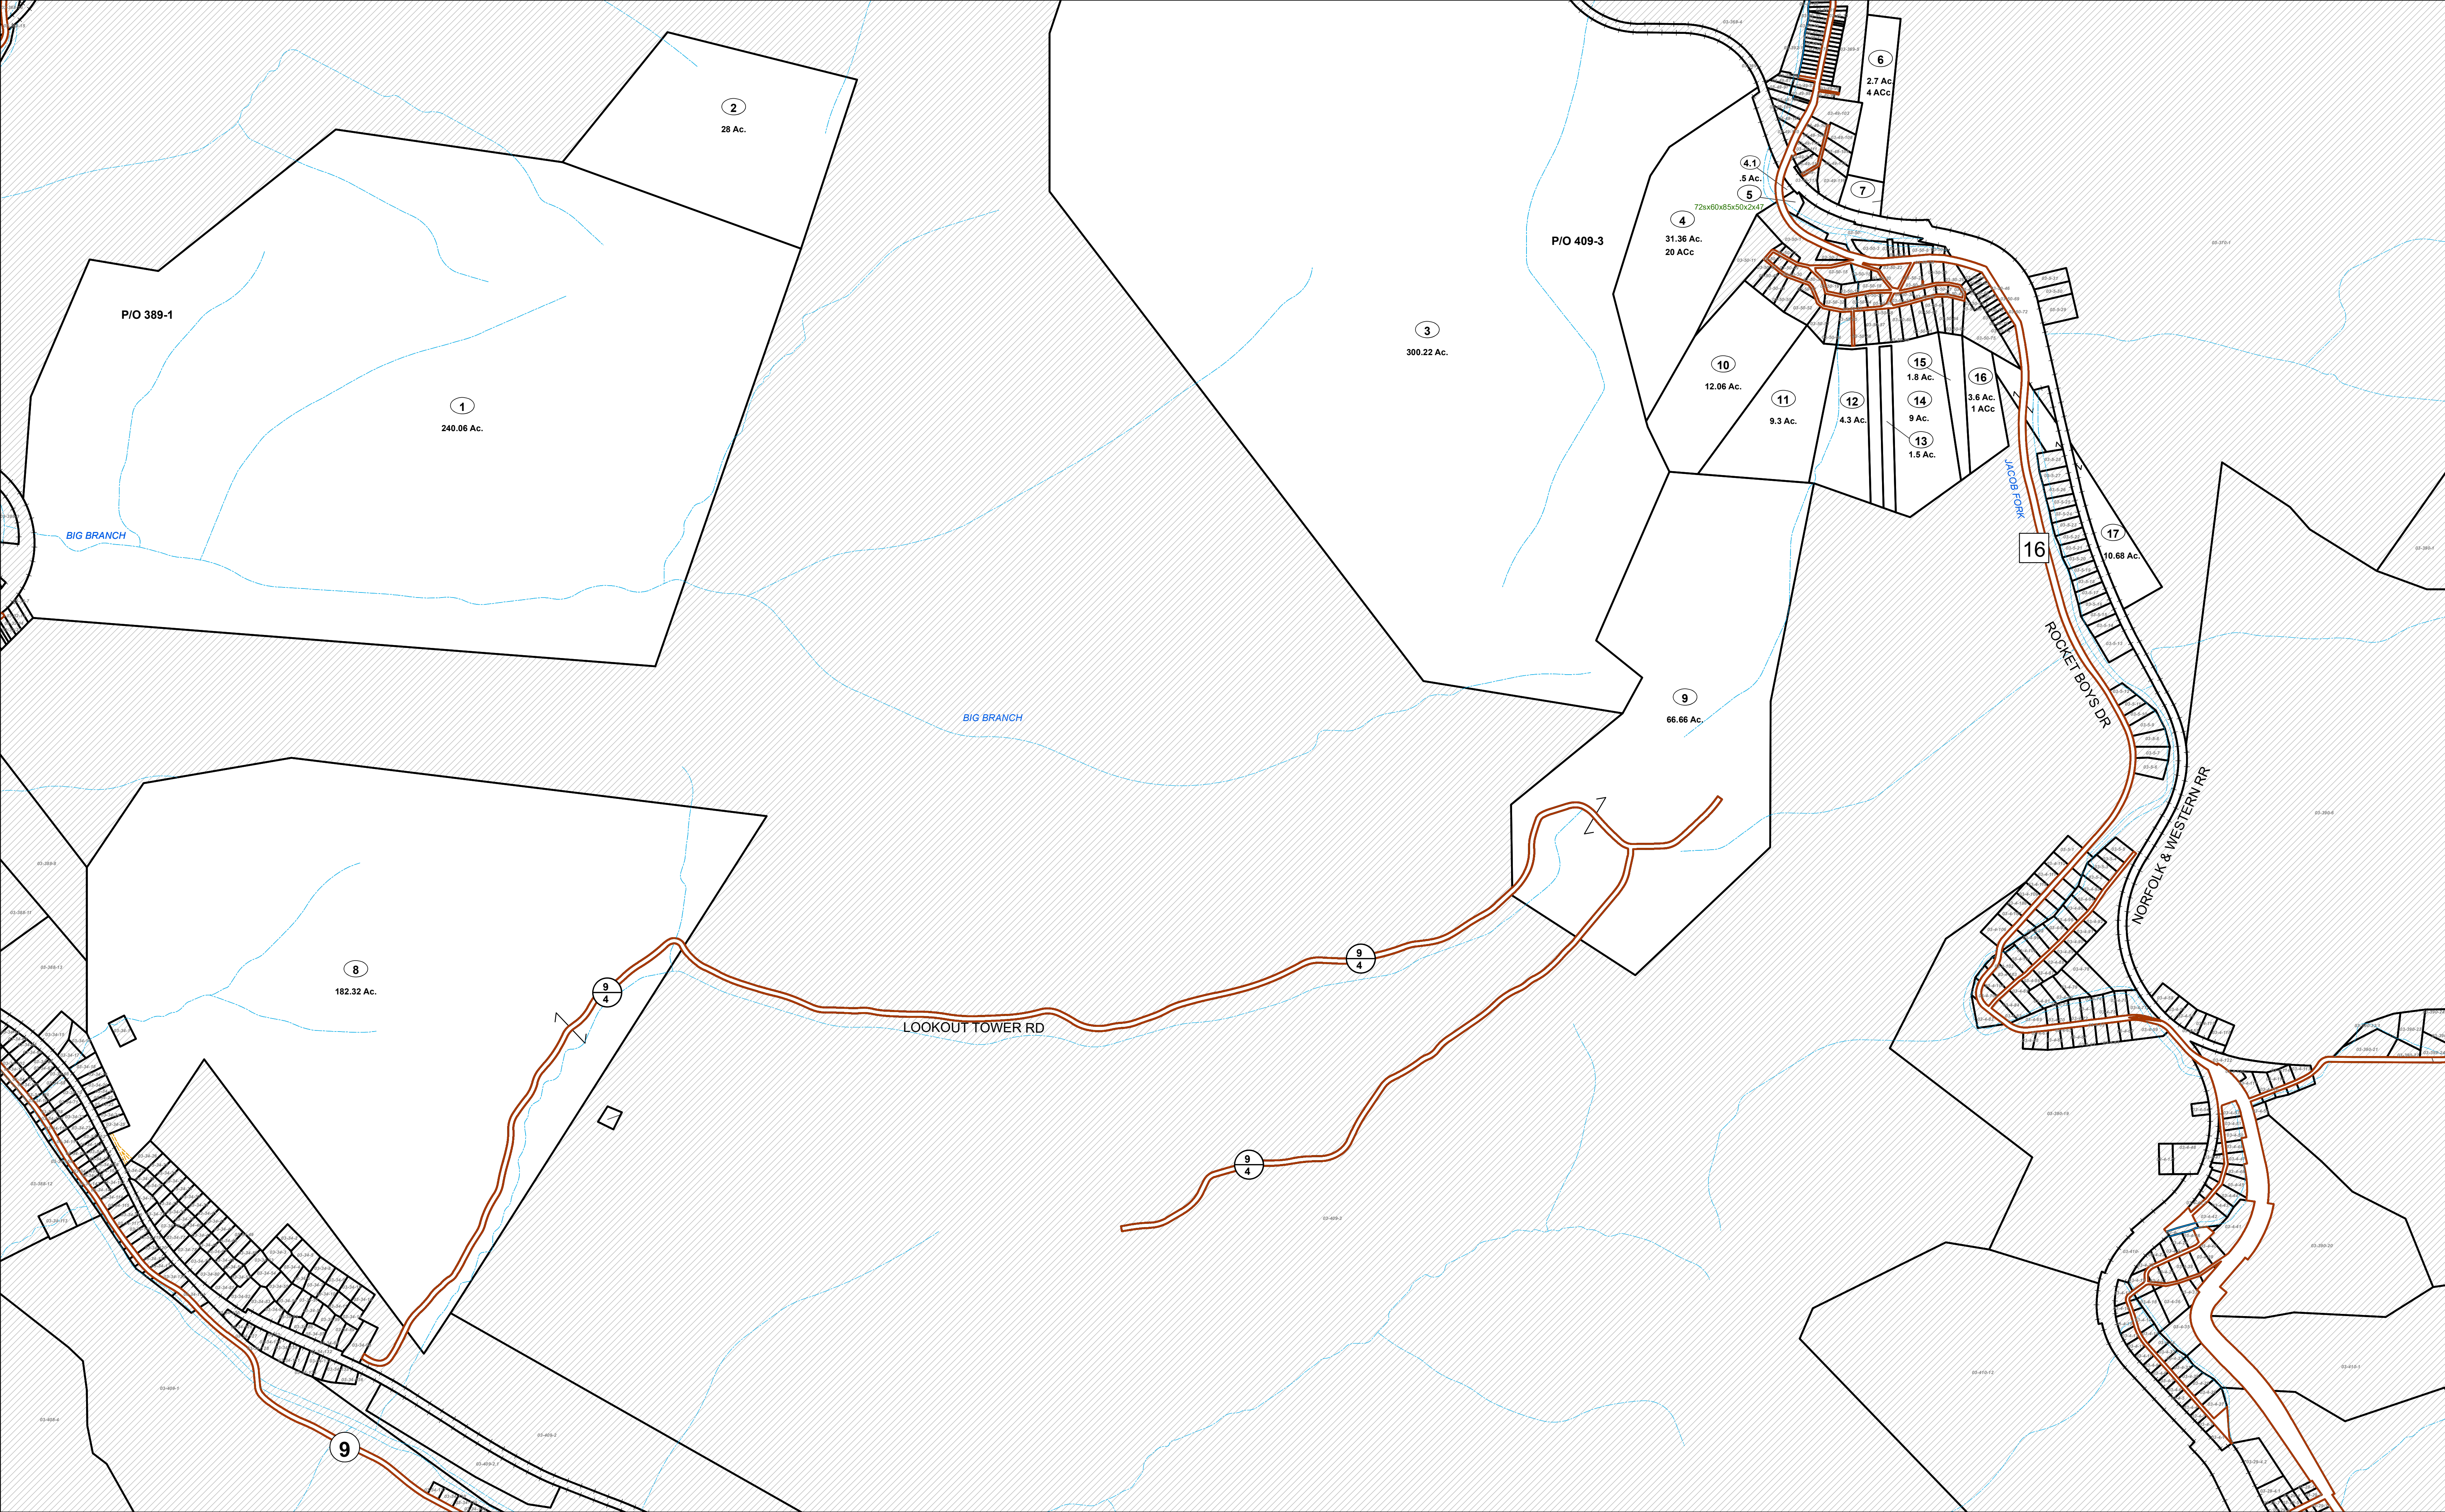


FOR TAX PURPOSES ONLY

Prepared By:
Avery Ray Bailey
McDowell County Assessor

Legend			
Property Line	Original Lot Line	Parcel Number	(15)
Road Right of Way	Lot Number	Water	
Corporation Line	Parcel Number	Railroad	
District Line	Water		
County Line	Railroad		

R	1	Revised 2/11/2021	9		17
e	2	Revised 1/27/2023	10		18
v	3	Revised 9/18/2023	11		19
i	4	Revised 1/28/2025	12		20
s	5		13		21
i	6		14		22
o	7		15		23
n	8		16		24
s					

STATE OF WEST VIRGINIA
COUNTY OF McDOWELL
Office of Assessor

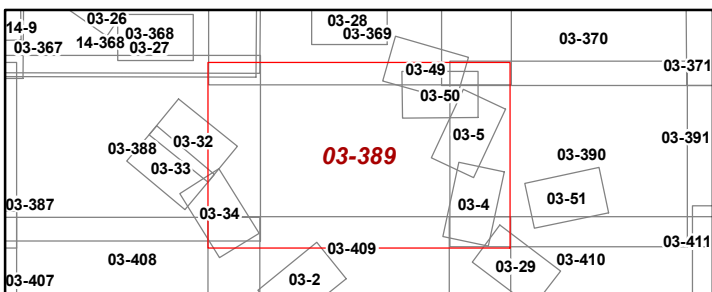

BIG CREEK DISTRICT

Map: 389

Date, Aerial Photography: 2019

Date, Map: 1/28/2025

Scale: 1 inch = 400 feet