


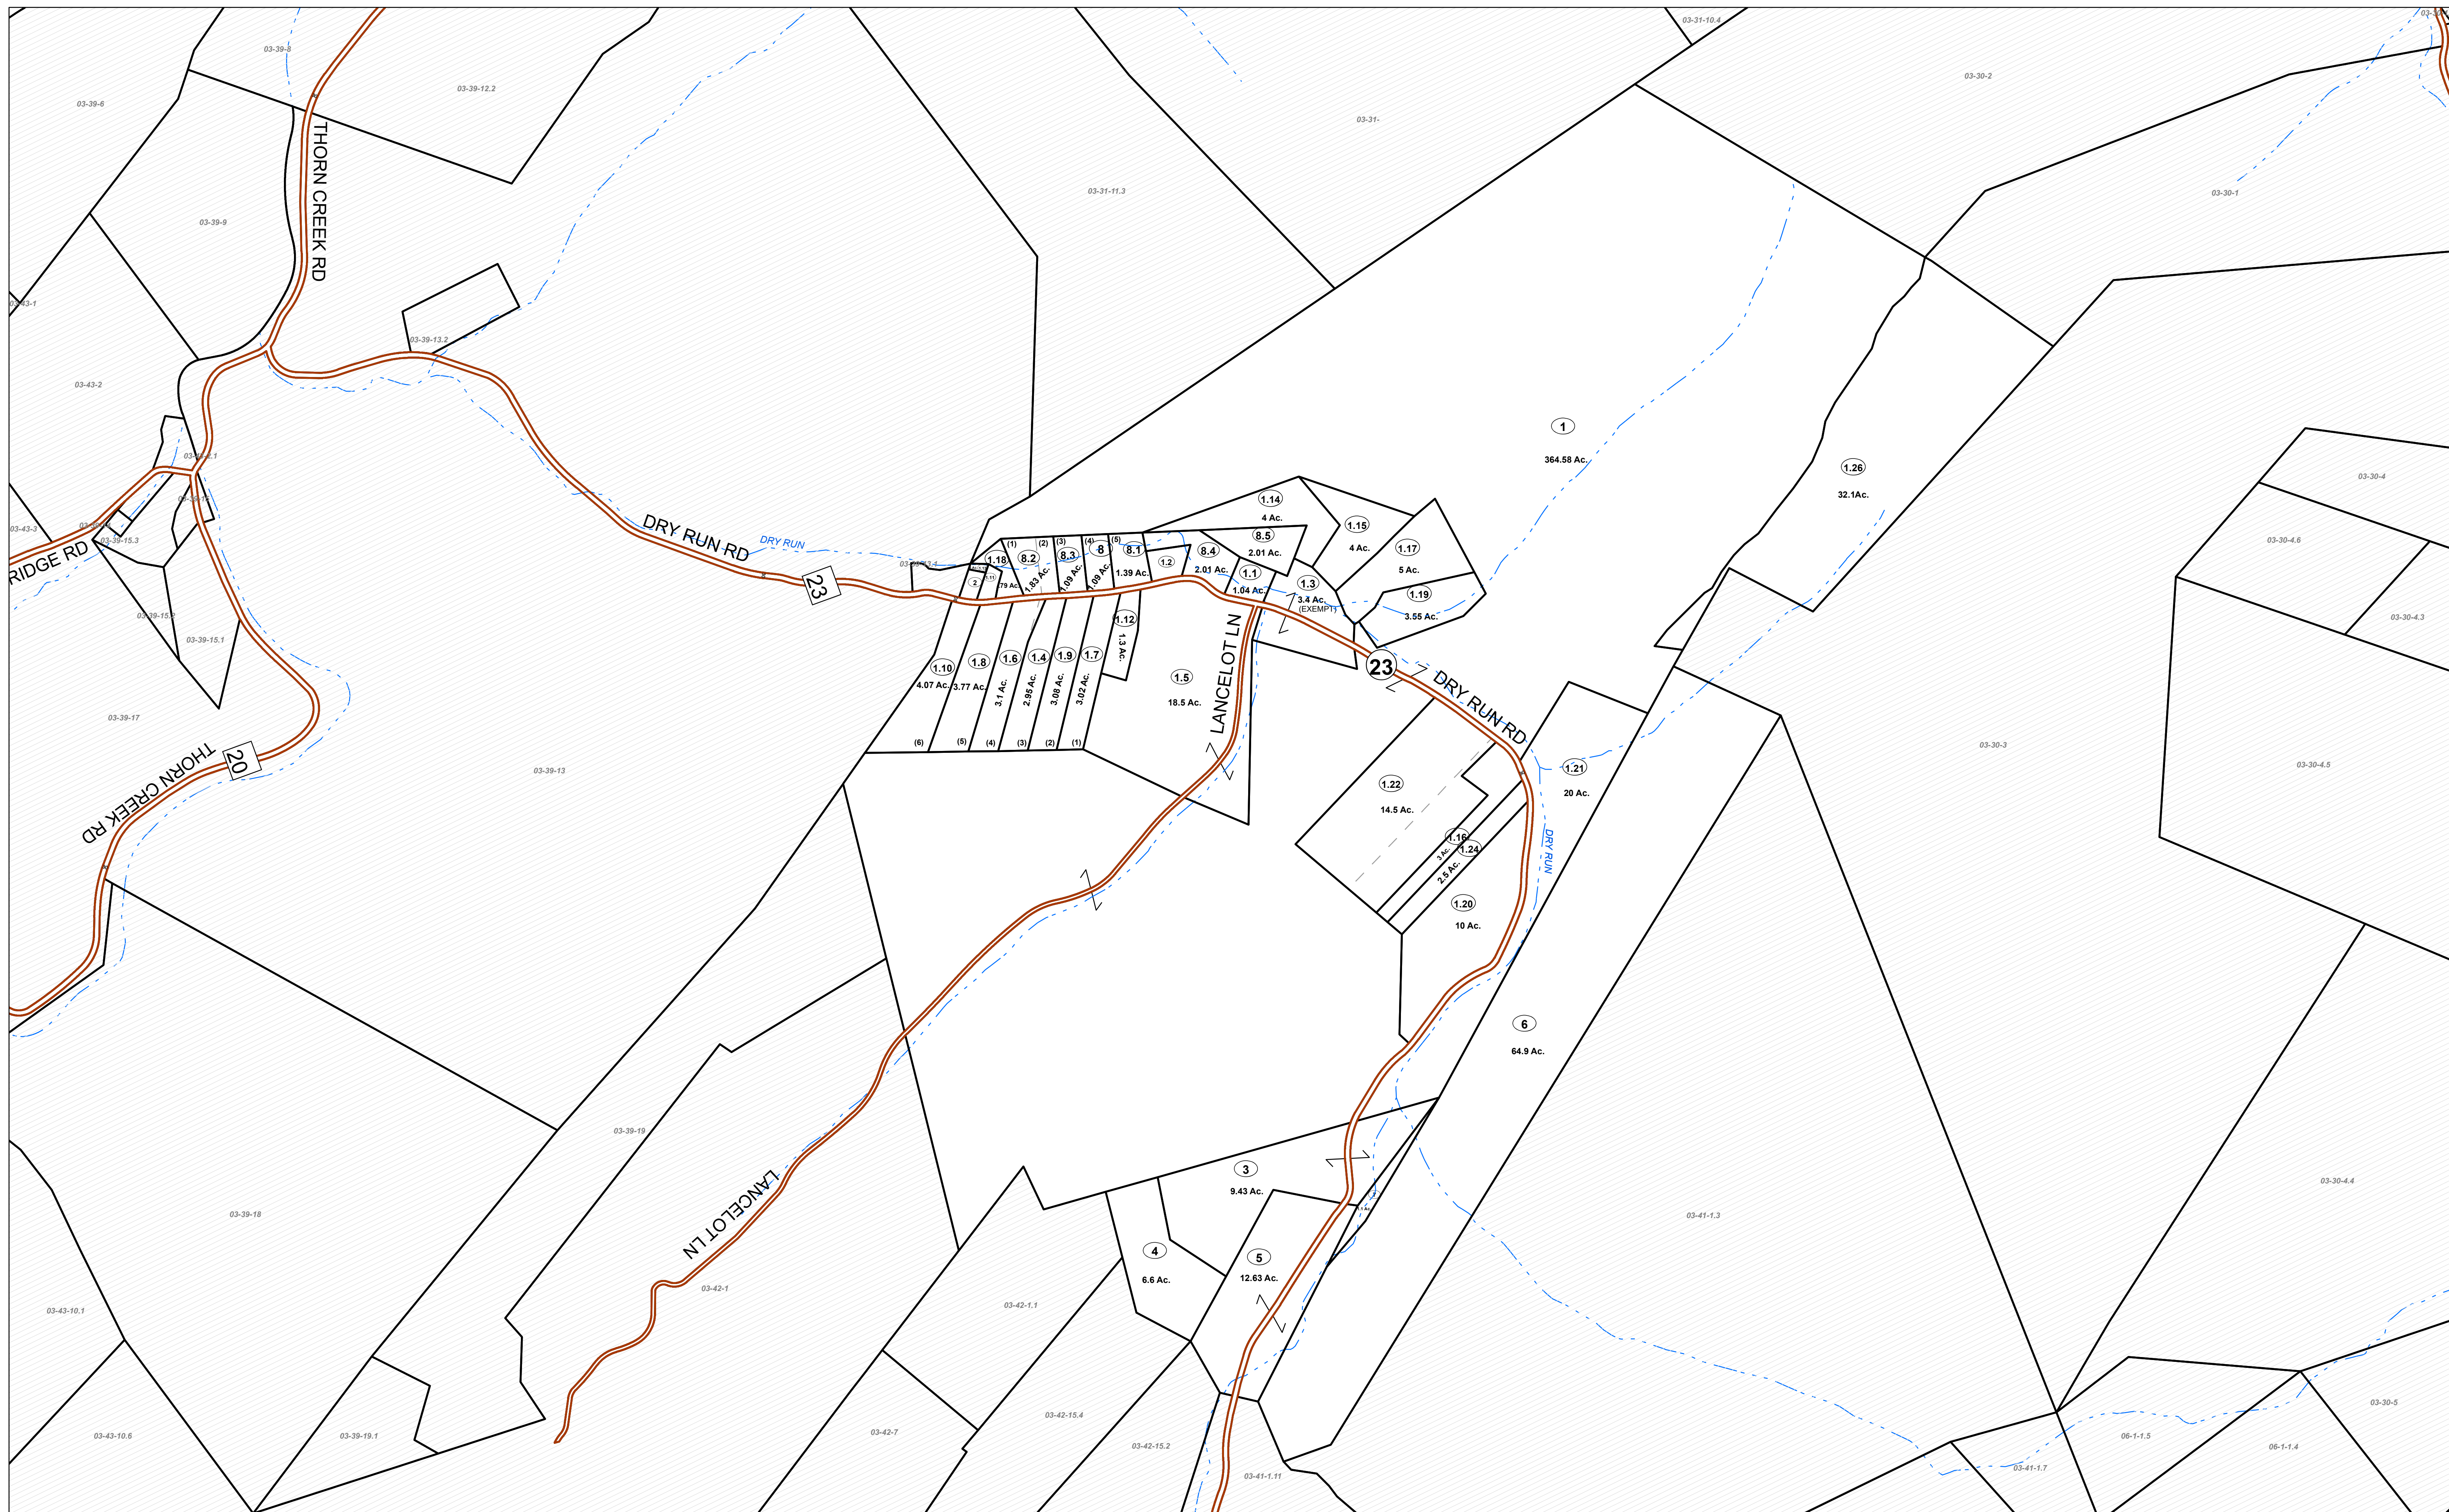

FOR TAX PURPOSES ONLY

Prepared By:

Sandie H Smith
Pendleton County Assessor


Legend

Property Line		Original Lot Line	
Road Right of Way		Lot Number	(15)
Corporation Line		Parcel Number	(99)
District Line		Water	
County Line		Railroad	

Revisions	1	Revised 10/1/16	9	17
	2	Revised 1/30/2019	10	18
	3	Revised 1/30/2020	11	19
	4	Revised 1/26/2021	12	20
	5	Revised 1/26/2022	13	21
	6	Revised 11/10/2022	14	22
	7	Revised 1/31/2023	15	23
	8	Revised 1/21/2025	16	24

STATE OF WEST VIRGINIA
COUNTY OF PENDLETON

Office of Assessor

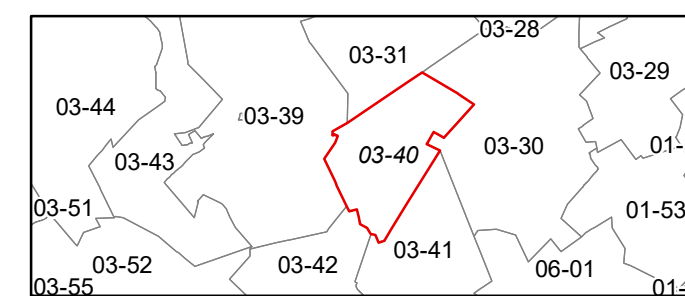

FRANKLIN

Map: 40

Date, Aerial Photography: 2015

Date, Map: 1/21/2025

Scale: 1" = 400'