


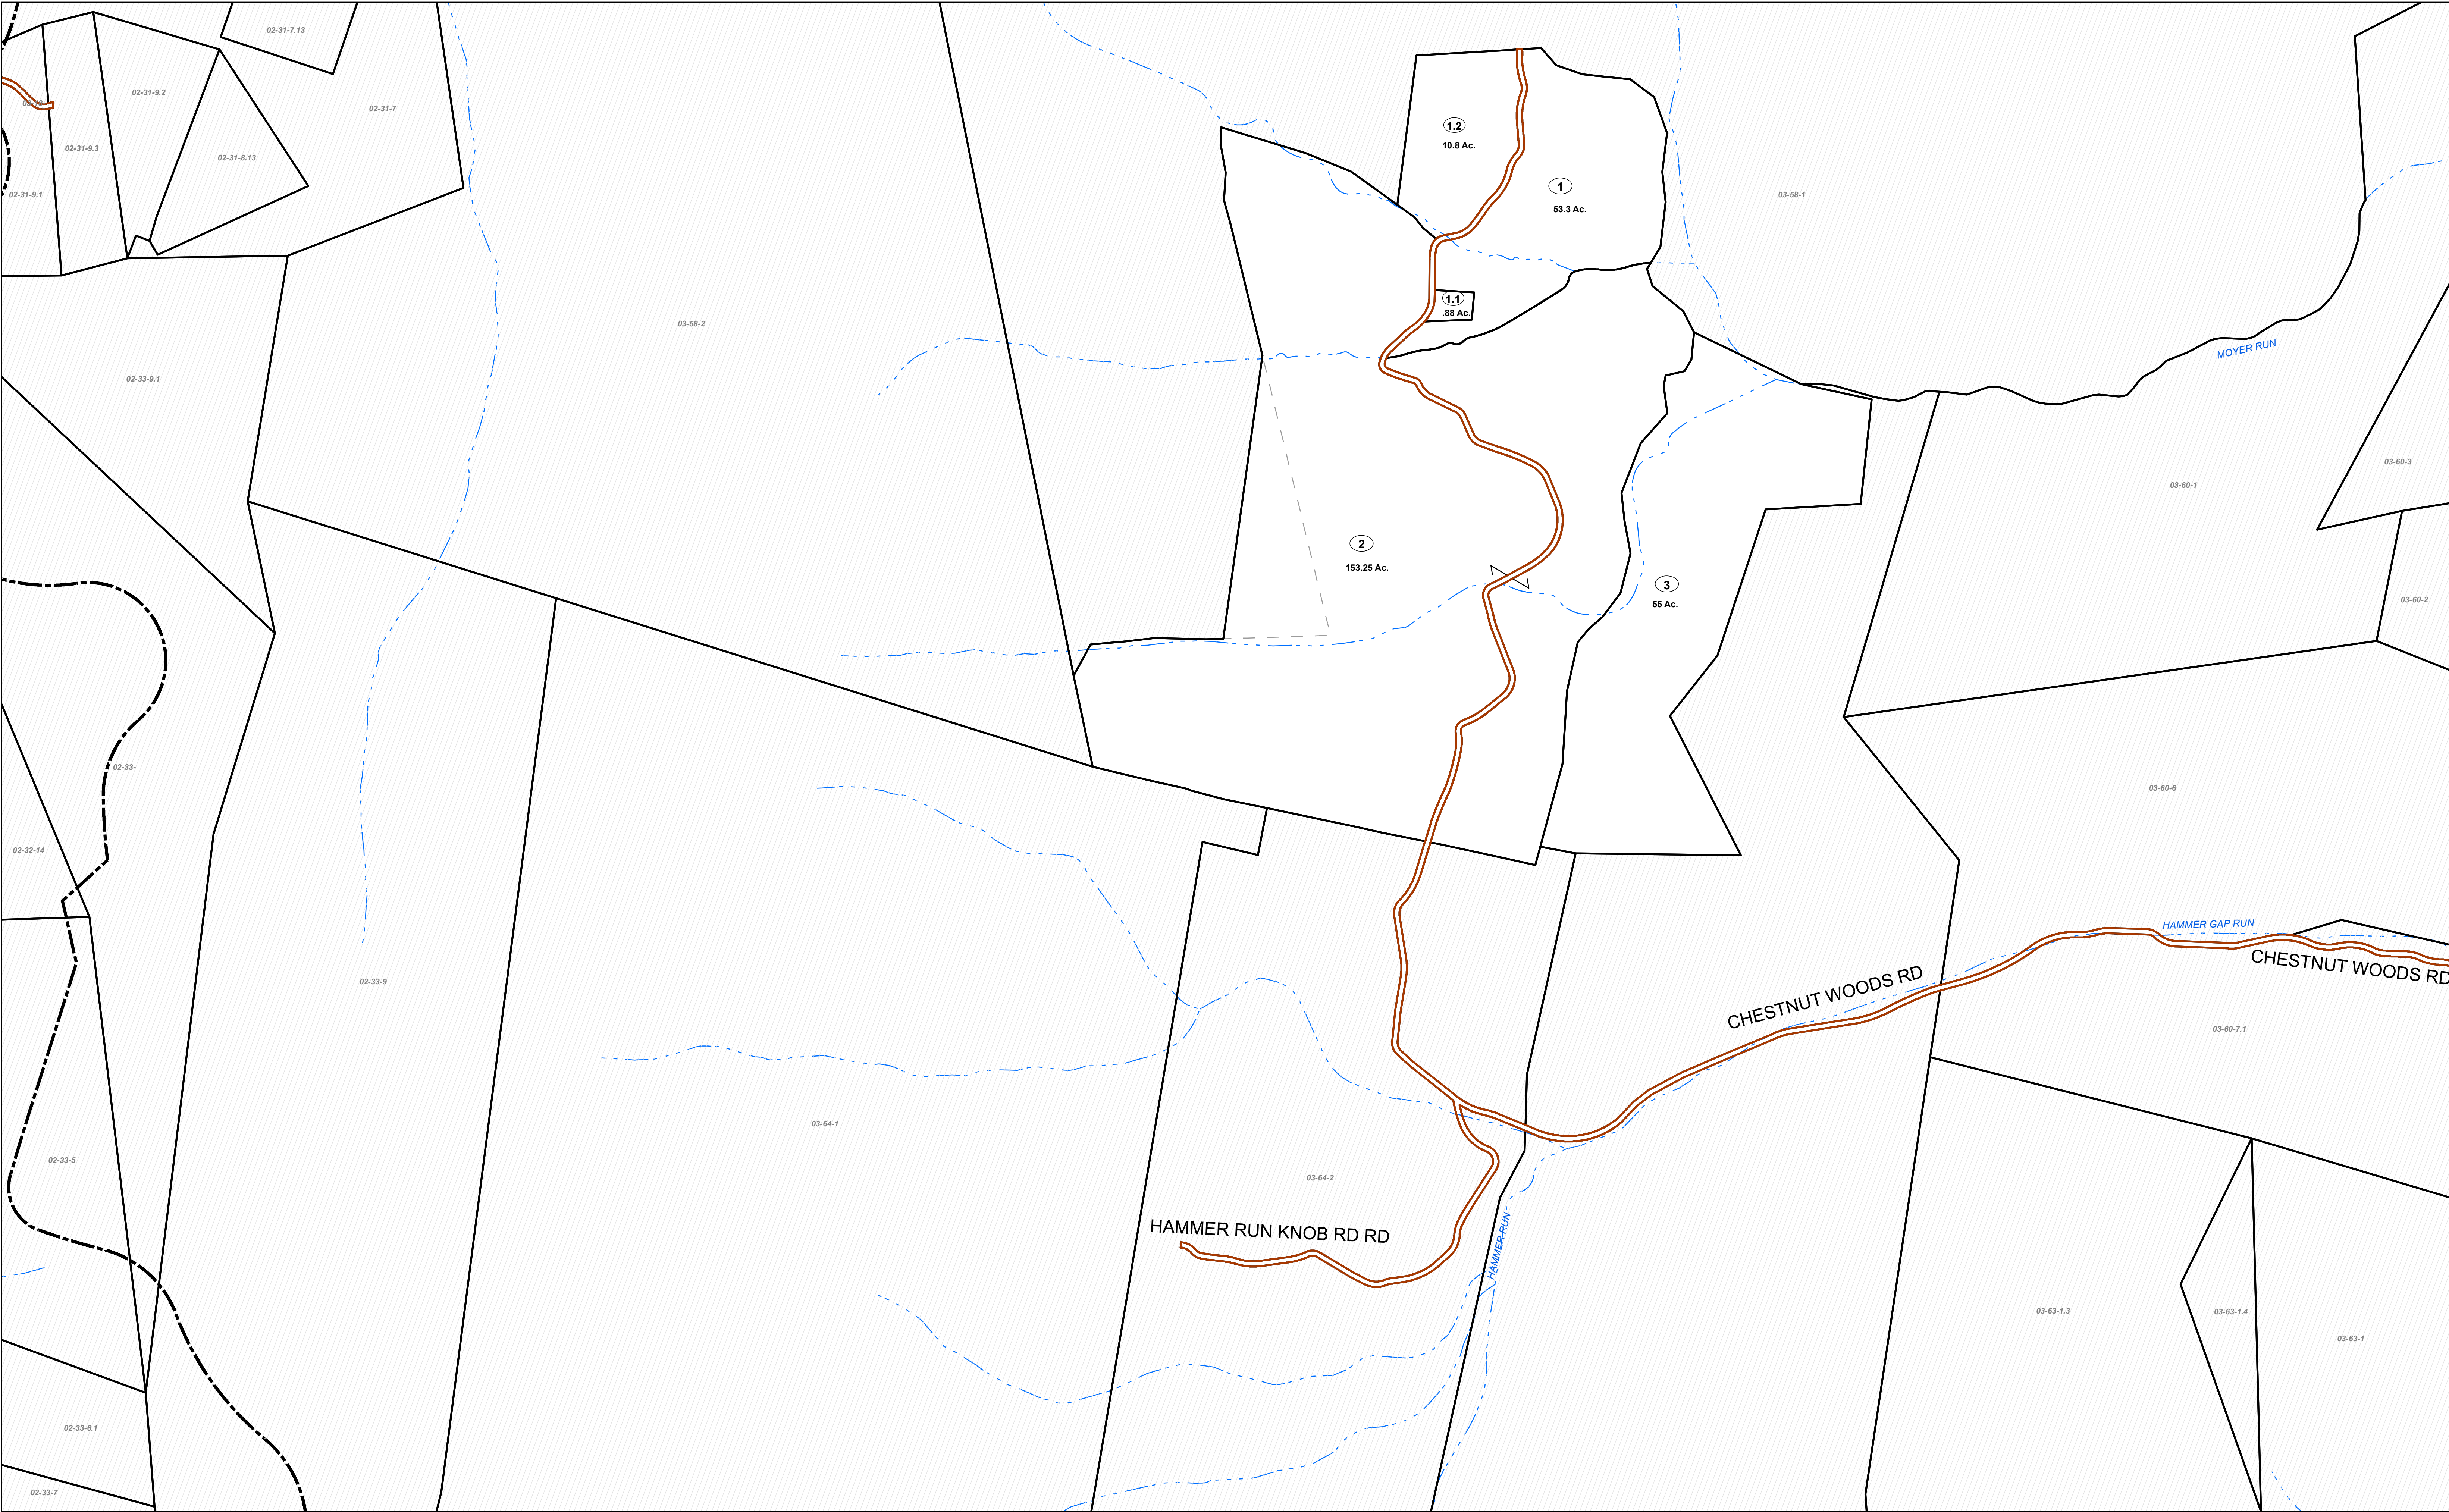


FOR TAX PURPOSES ONLY

Prepared By:
Sandie H Smith
Pendleton County Assessor

Legend			
Property Line	Original Lot Line	Lot Number	(15)
Road Right of Way	Corporation Line	District Line	County Line
Parcel Number	Water	Railroad	

R e v i s i o n s	1	Revised 10/1/16	9		17
	2	Revised 1/30/2019	10		18
	3	Revised 1/30/2020	11		19
	4	Revised 1/26/2021	12		20
	5	Revised 1/26/2022	13		21
	6	Revised 11/10/2022	14		22
	7	Revised 1/31/2023	15		23
	8	Revised 1/21/2025	16		24

STATE OF WEST VIRGINIA
COUNTY OF PENDLETON
Office of Assessor

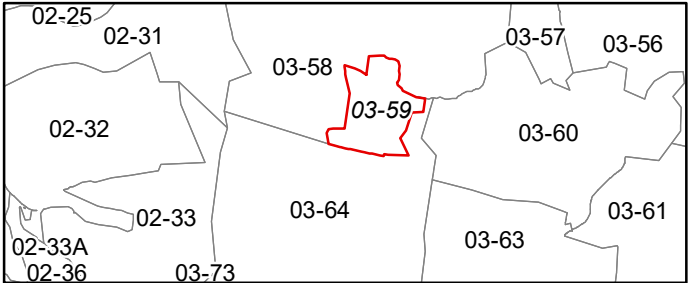

FRANKLIN
Map: 59
Date, Aerial Photography: 2015
Date, Map: 1/21/2025
Scale: 1" = 400'