


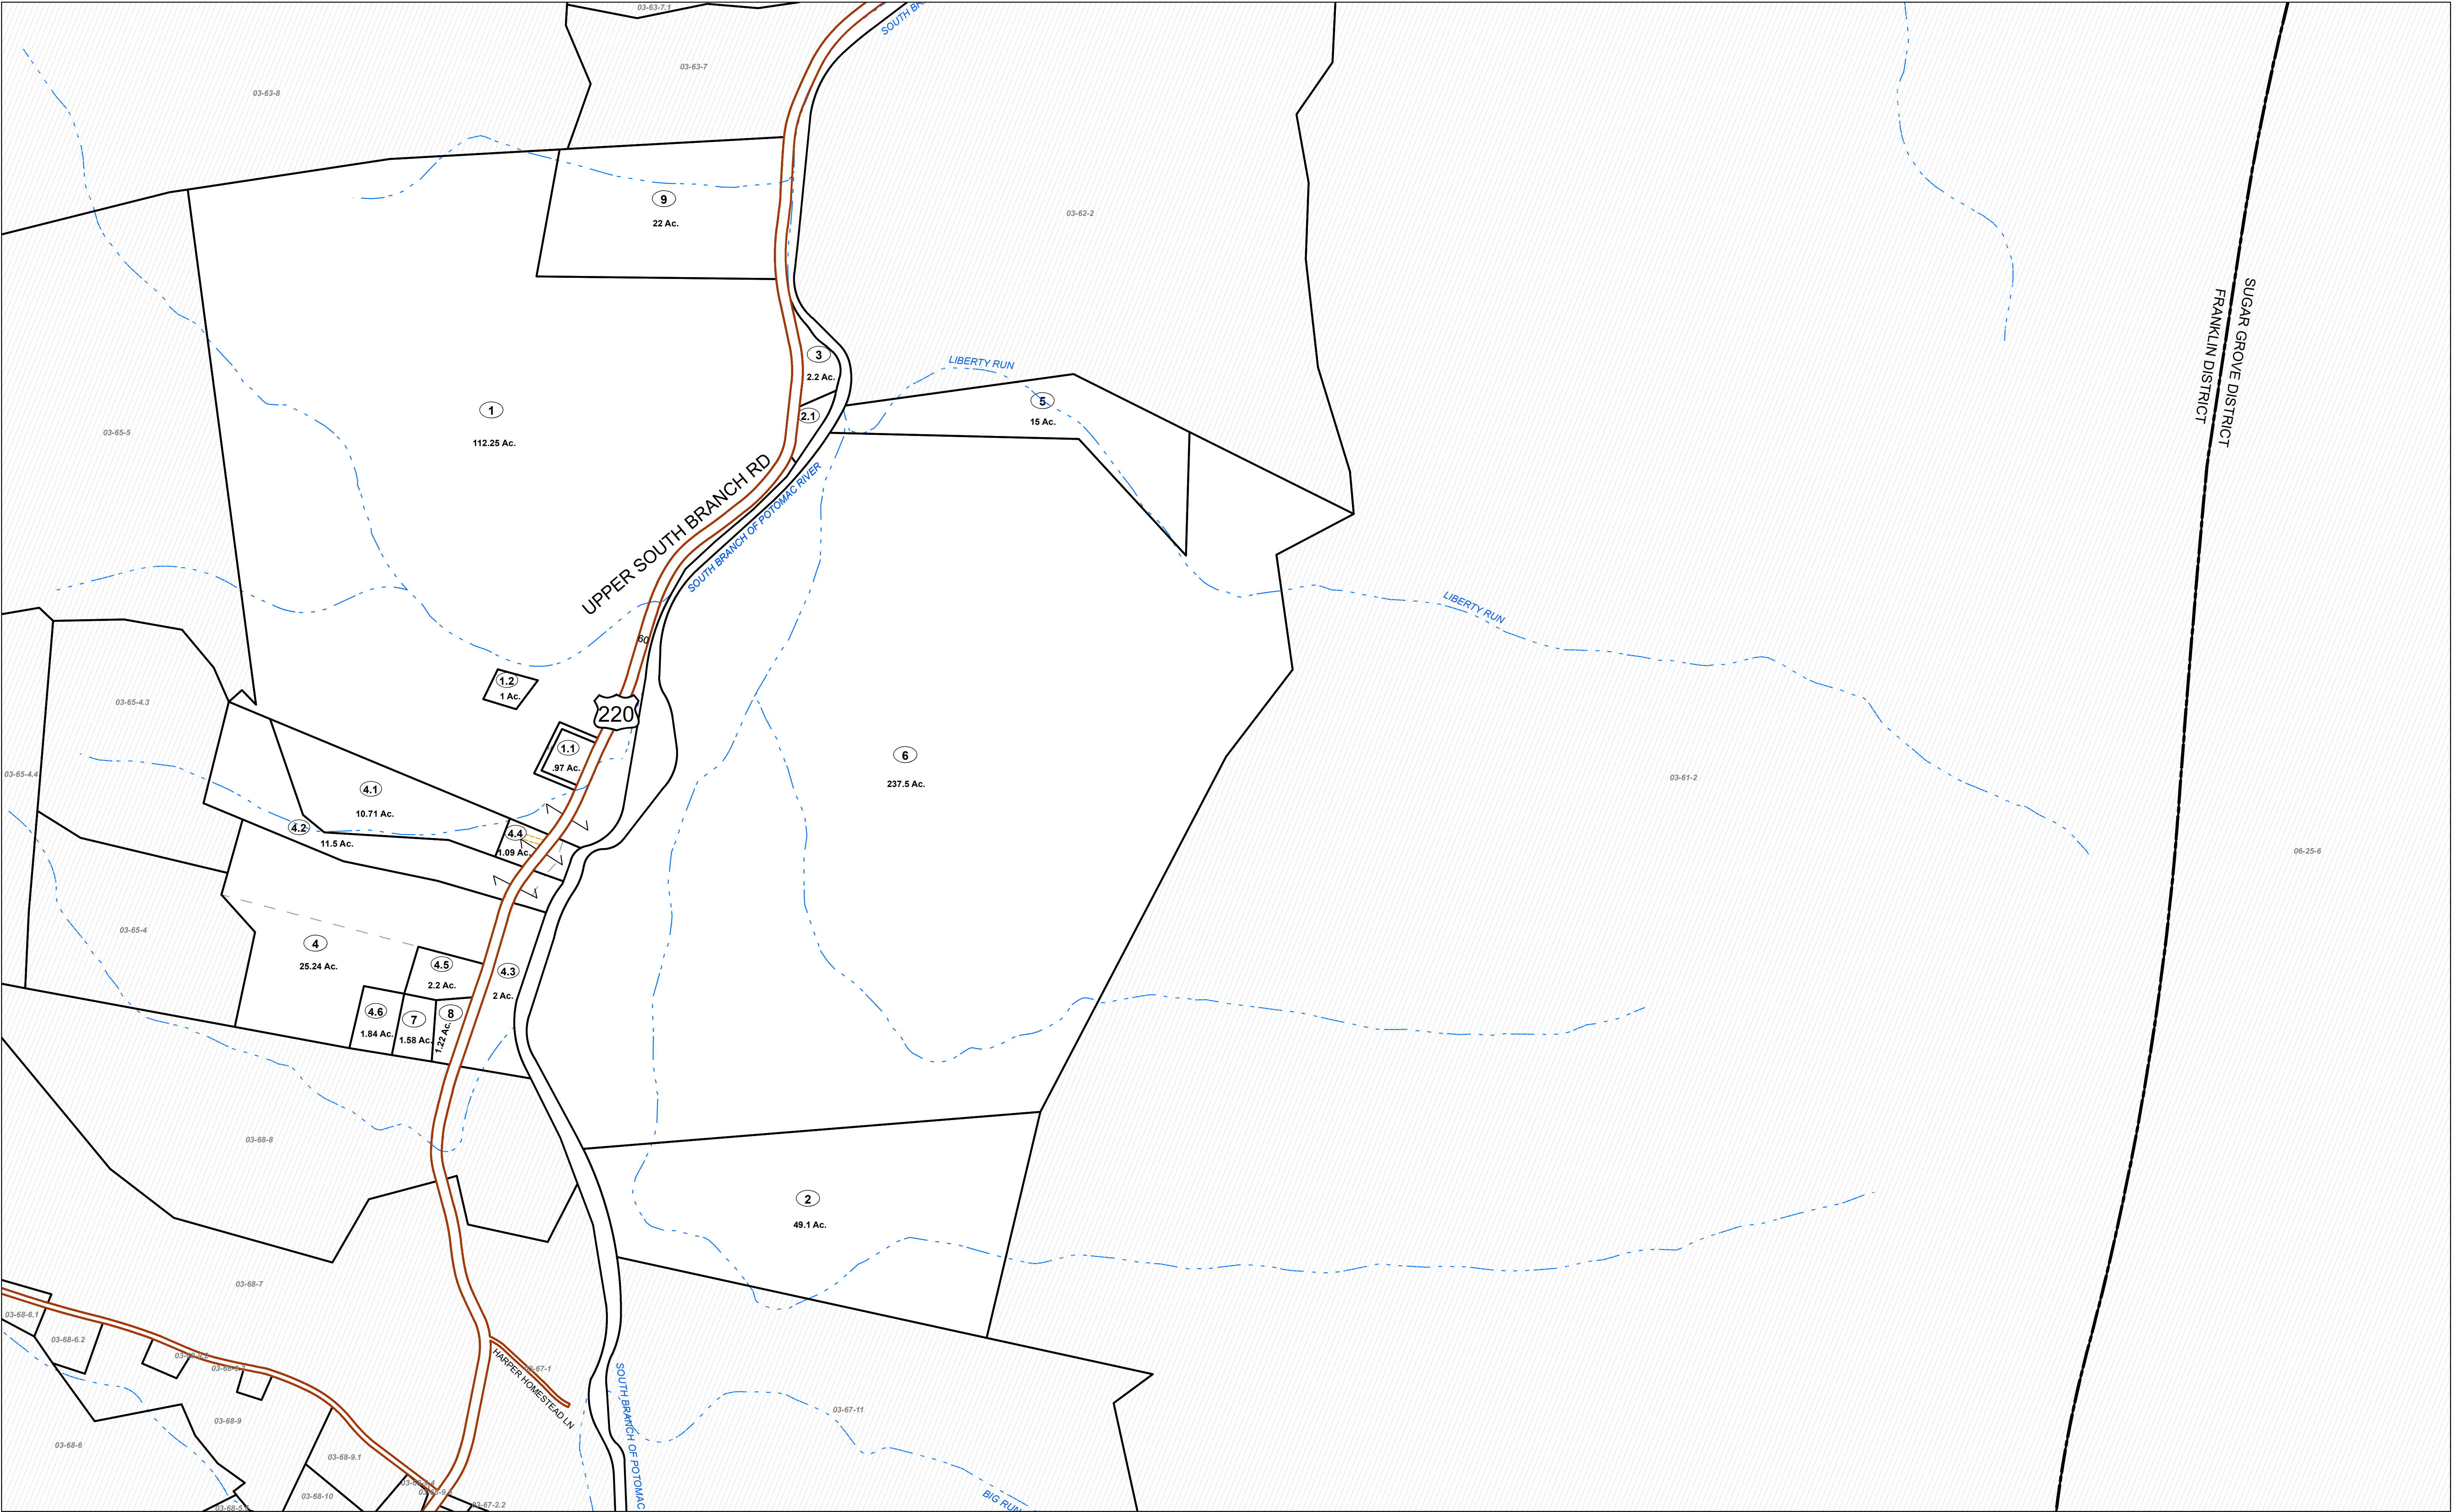


FOR TAX PURPOSES ONLY

Prepared By:
Sandie H Smith
Pendleton County Assessor

Legend
Property Line ——— Original Lot Line
Road Right of Way ——— Lot Number
Corporation Line ——— Parcel Number
District Line ——— Water
County Line ——— Railroad

R	1	Revised 10/1/16	9		17	
e	2	Revised 1/30/2019	10		18	
v	3	Revised 1/30/2020	11		19	
i	4	Revised 1/26/2021	12		20	
s	5	Revised 1/26/2022	13		21	
i	6	Revised 11/10/2022	14		22	
o	7	Revised 1/31/2023	15		23	
n	8	Revised 1/21/2025	16		24	
s						

STATE OF WEST VIRGINIA
COUNTY OF PENDLETON
Office of Assessor

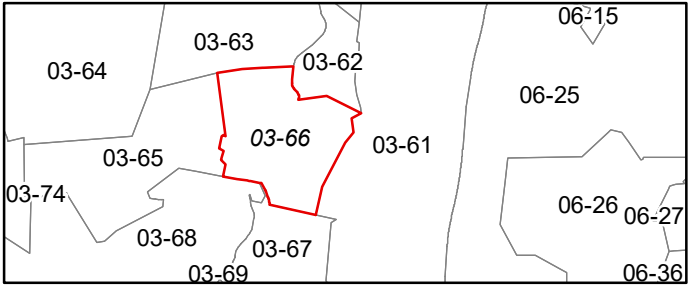

FRANKLIN
Map: 66
Date, Aerial Photography: 2015
Date, Map: 1/21/2025
Scale: 1" = 400'