


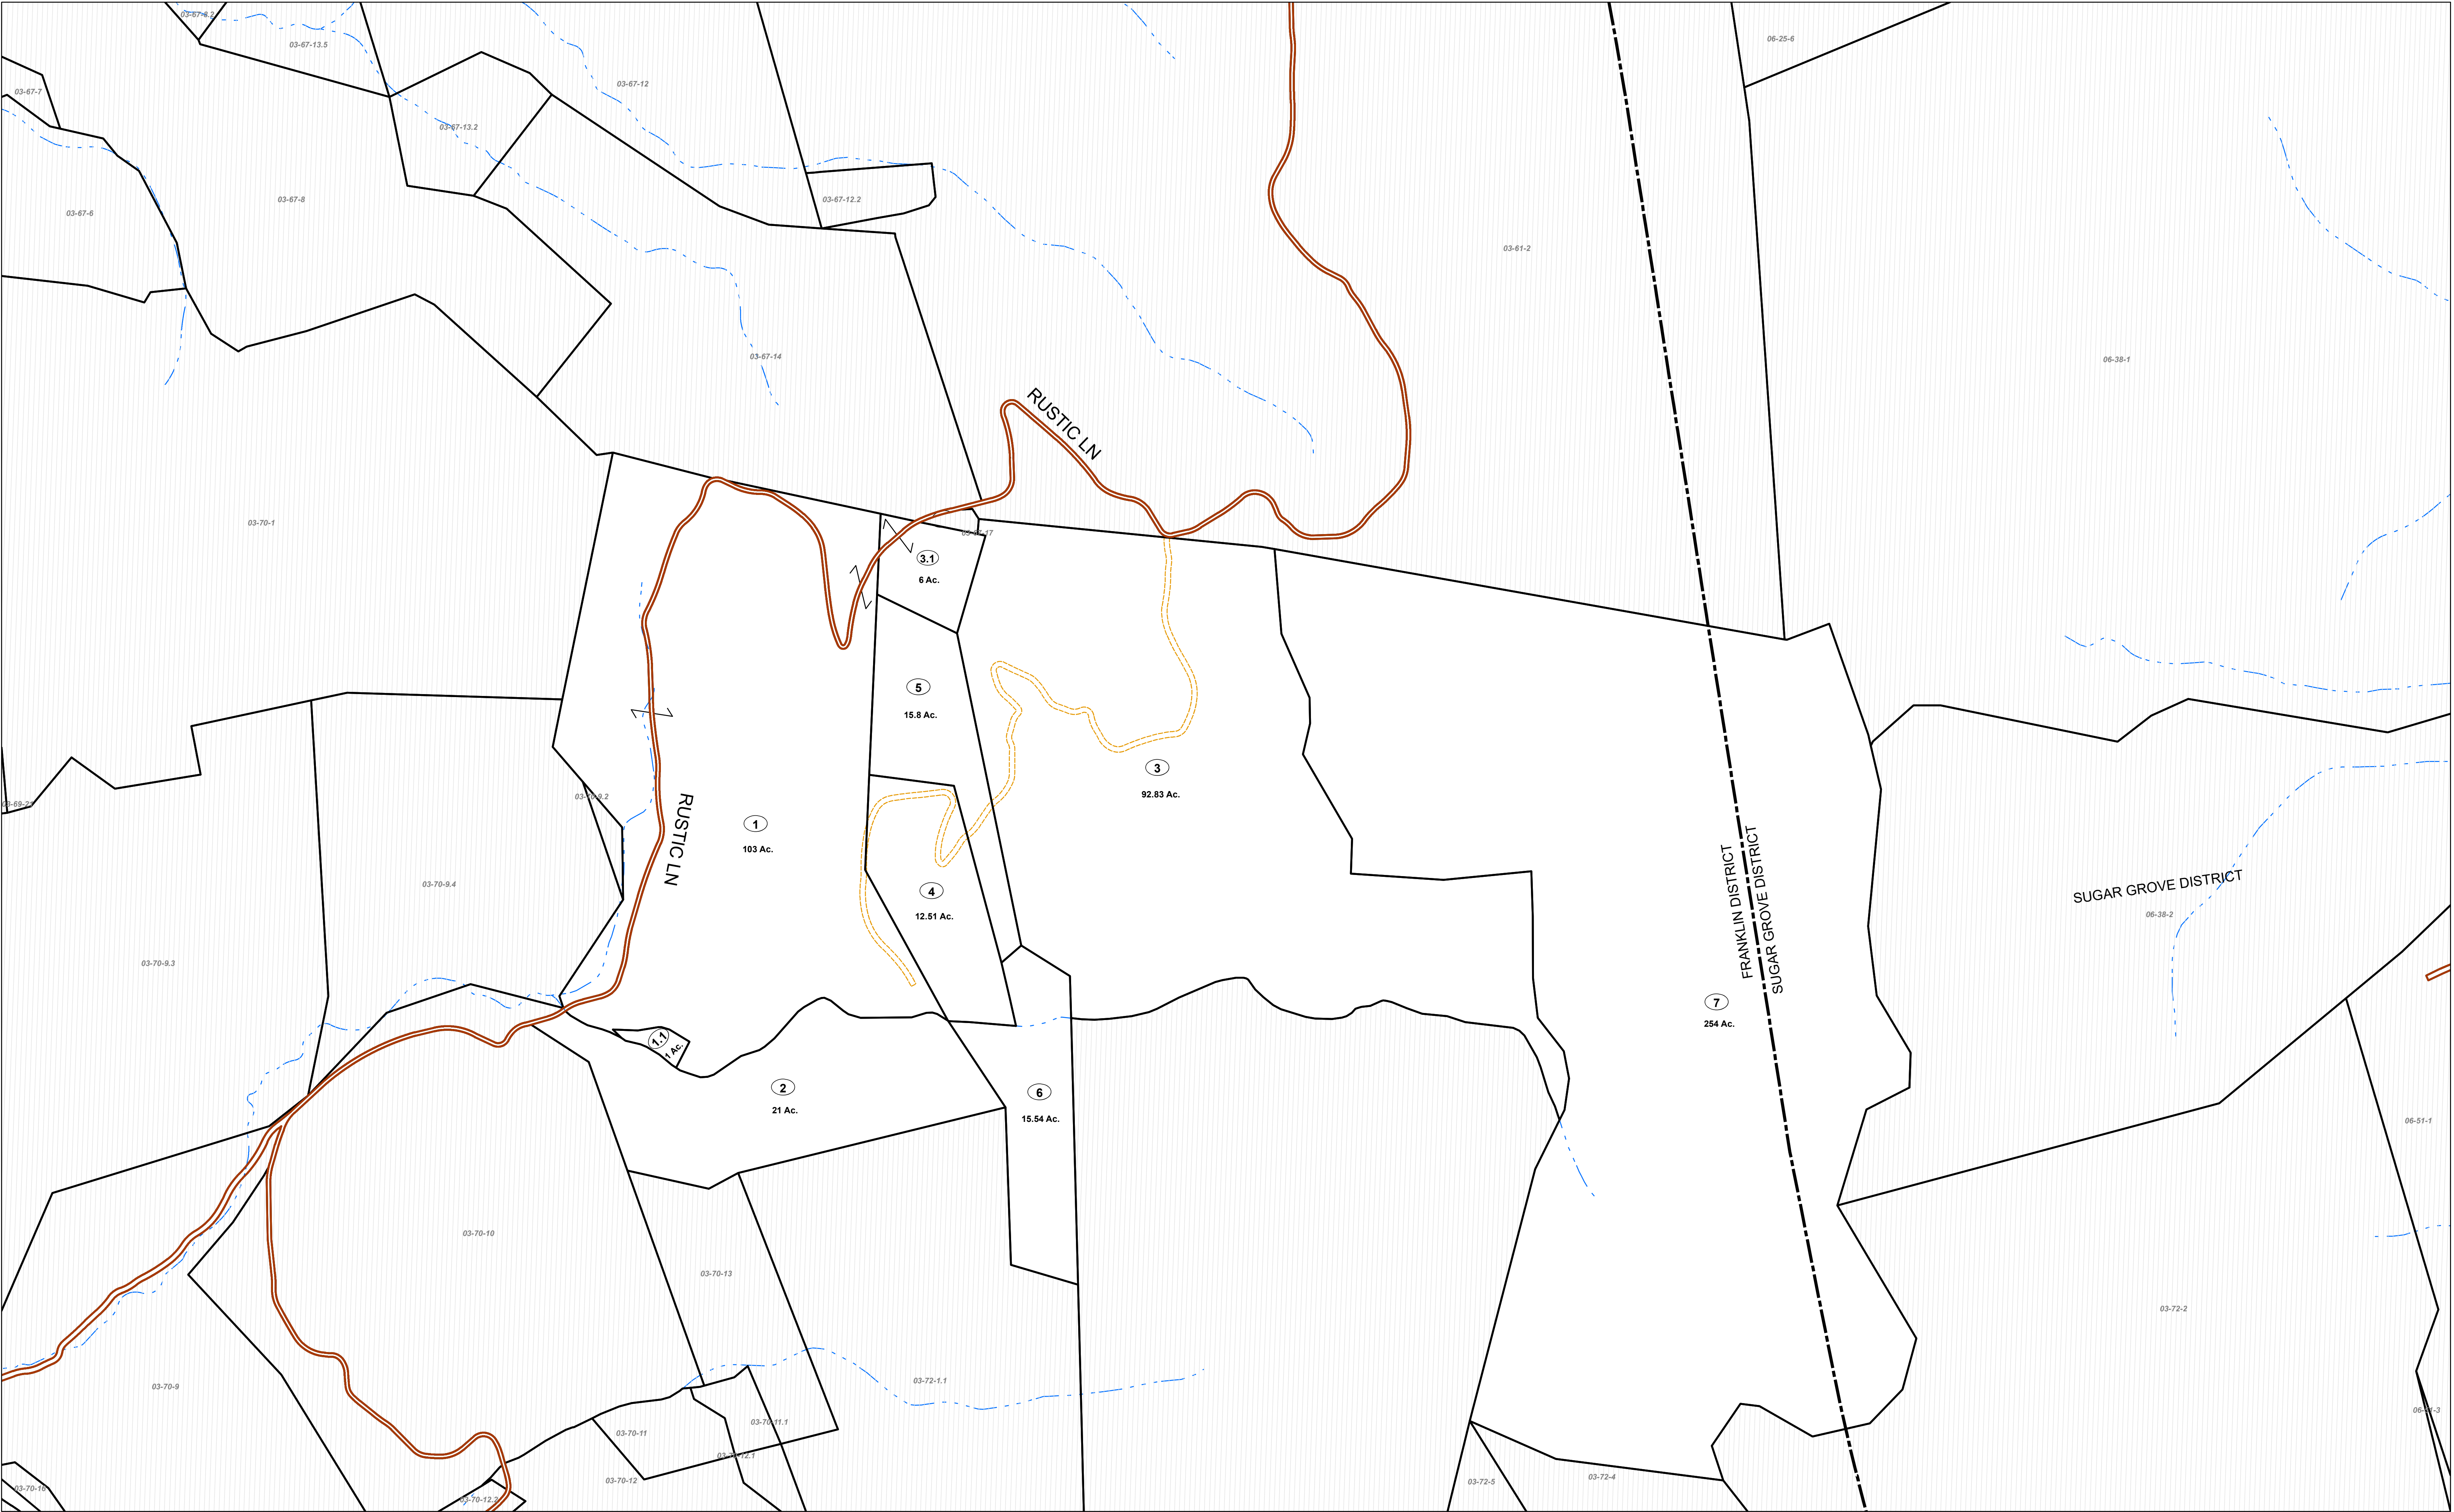


FOR TAX PURPOSES ONLY

Prepared By:
Sandie H Smith
Pendleton County Assessor

Legend			
Property Line	—	Original Lot Line	- - - - -
Road Right of Way	—	Lot Number	(15)
Corporation Line	—	Parcel Number	(99)
District Line	—	Water	- . - . -
County Line	—	Railroad	+ + + + +

R e v i s i o n s	1	Revised 10/1/16	9		17	
	2	Revised 1/30/2019	10		18	
	3	Revised 1/30/2020	11		19	
	4	Revised 1/26/2021	12		20	
	5	Revised 1/26/2022	13		21	
	6	Revised 11/10/2022	14		22	
	7	Revised 1/31/2023	15		23	
	8	Revised 1/21/2025	16		24	

STATE OF WEST VIRGINIA
COUNTY OF PENDLETON
Office of Assessor

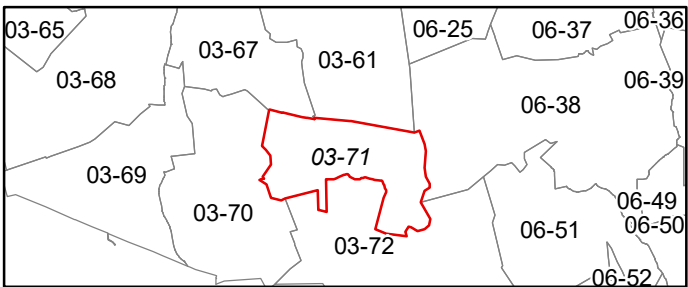

FRANKLIN
Map: 71
Date, Aerial Photography: 2015
Date, Map: 1/21/2025
Scale: 1" = 400'