


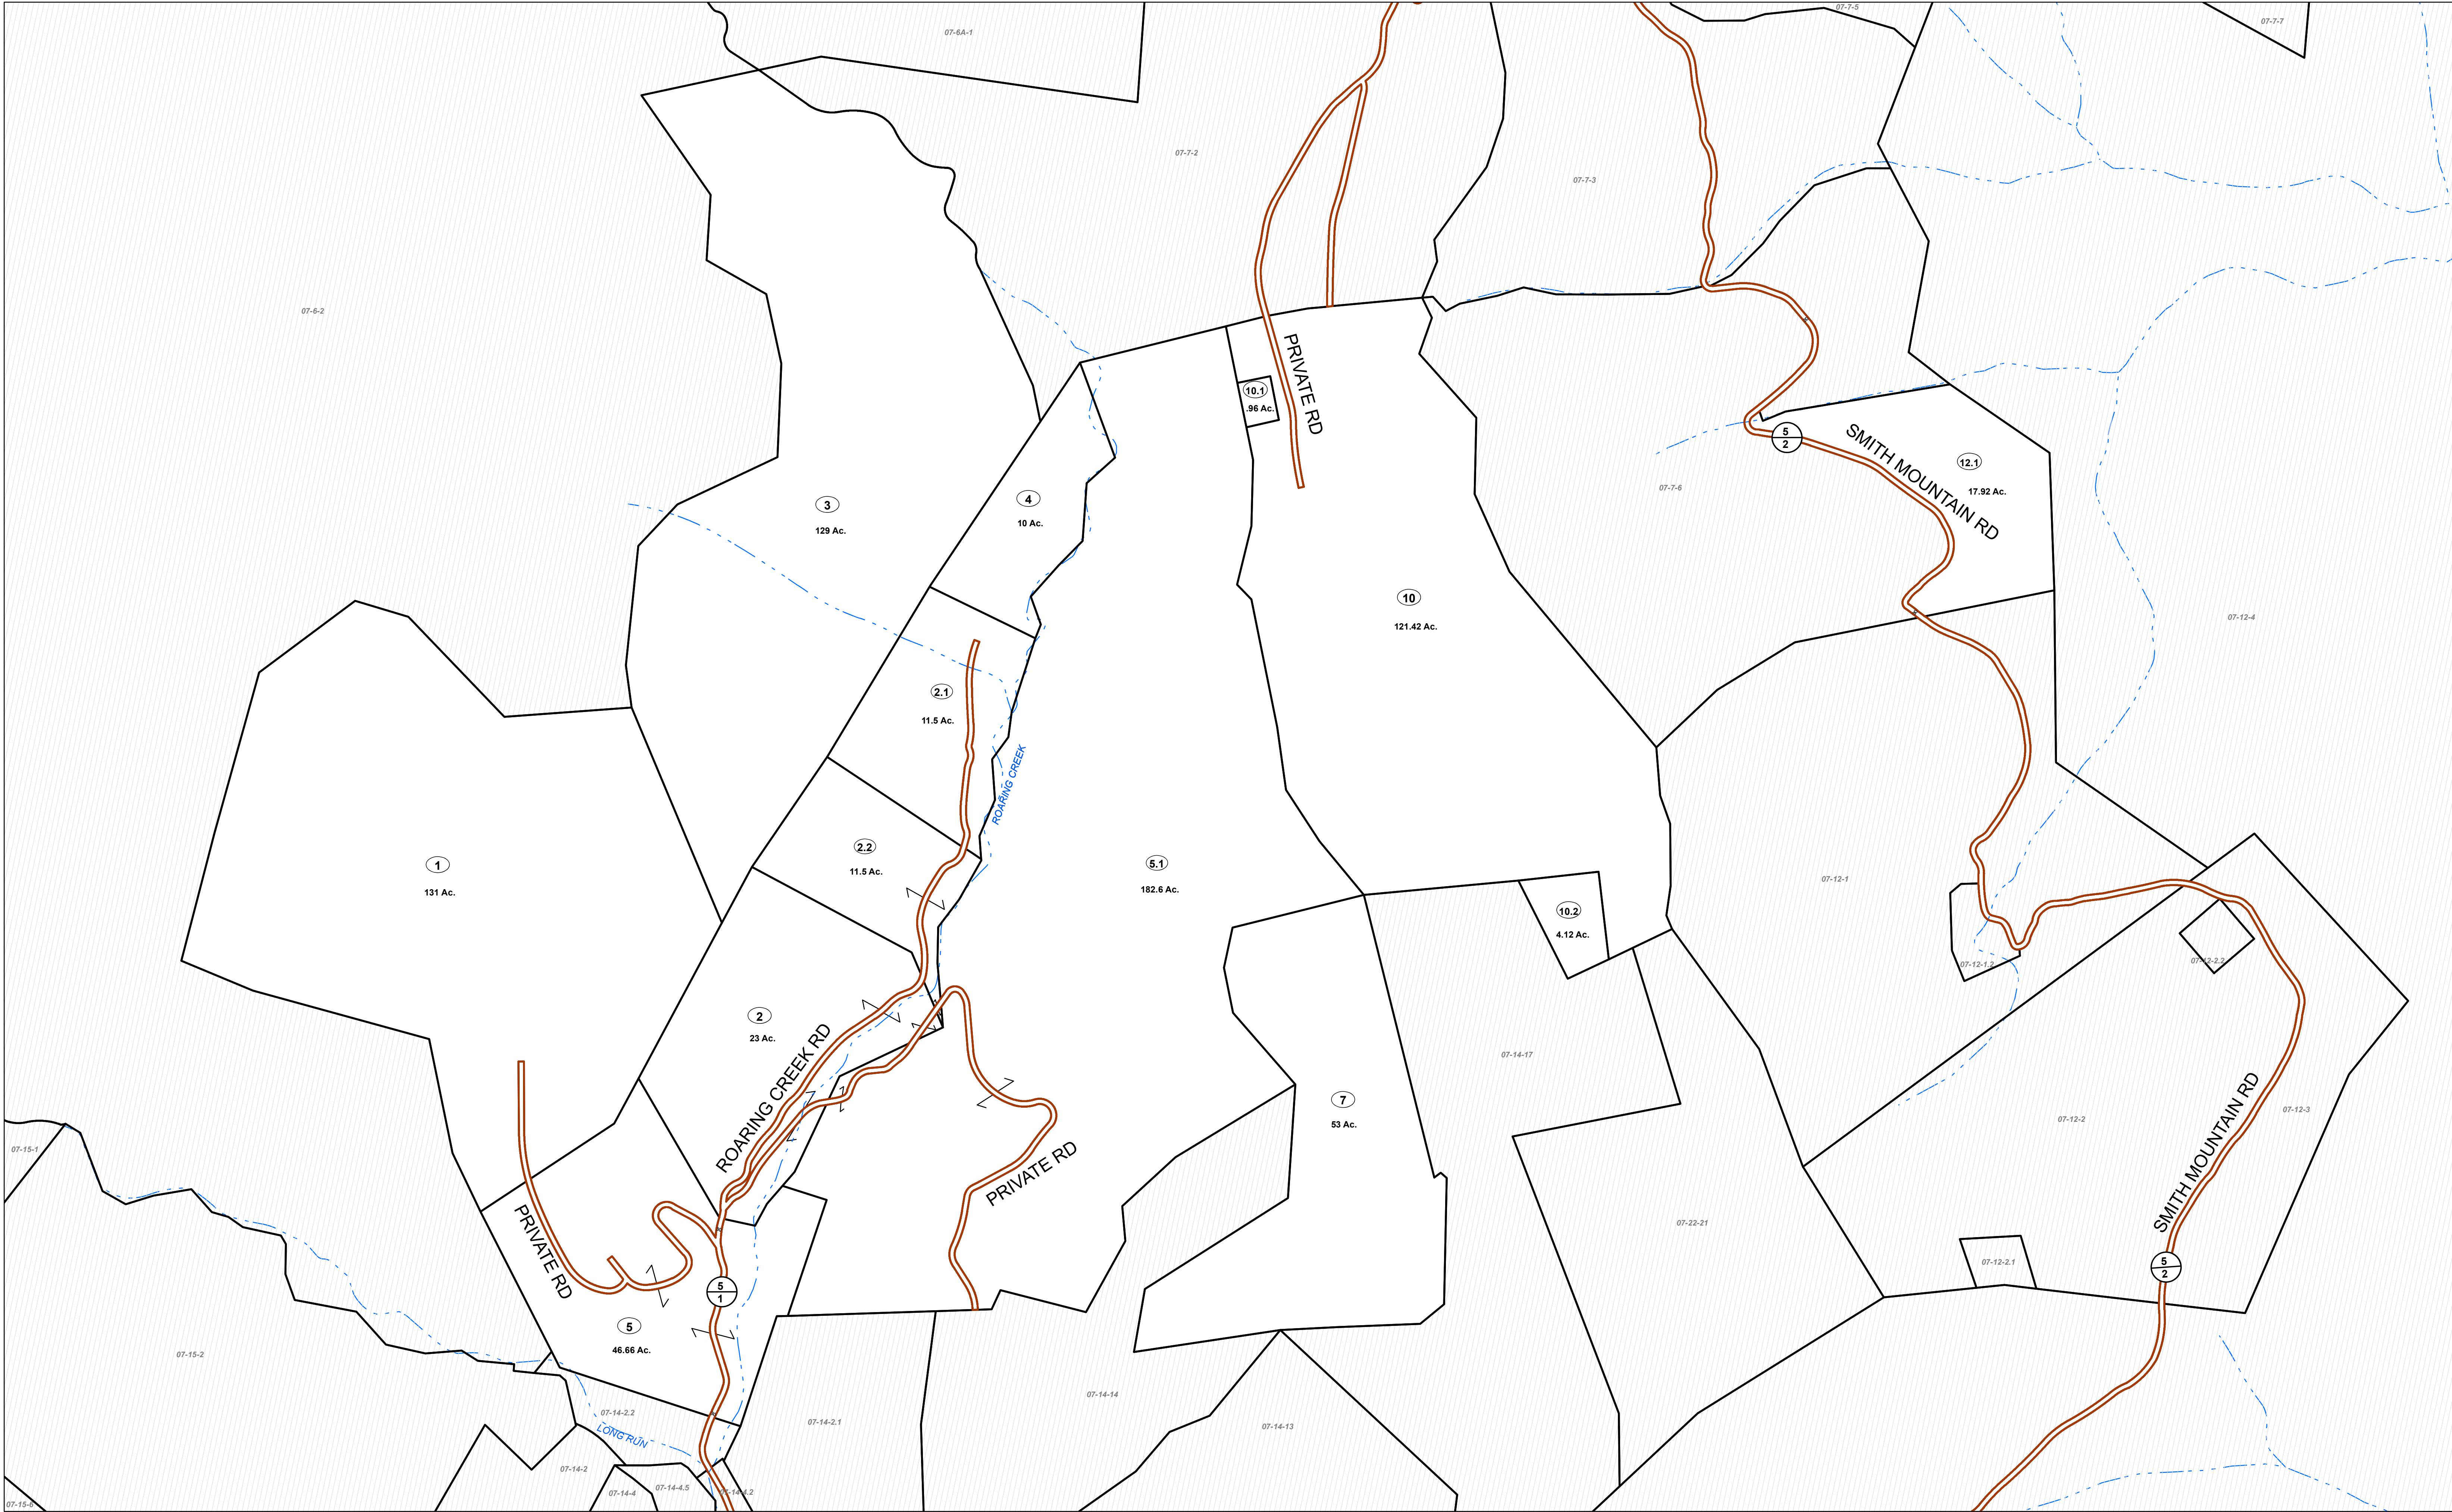


FOR TAX PURPOSES ONLY

Prepared By:
Sandie H Smith
Pendleton County Assessor

Legend			
Property Line	—	Original Lot Line	---
Road Right of Way	—	Lot Number	(15)
Corporation Line	---	Parcel Number	(99)
District Line	---	Water	---
County Line	---	Railroad	---

R e v i s i o n s	1	Revised 10/1/16	9		17
	2	Revised 1/30/2019	10		18
	3	Revised 1/30/2020	11		19
	4	Revised 1/26/2021	12		20
	5	Revised 1/26/2022	13		21
	6	Revised 11/10/2022	14		22
	7	Revised 1/21/2025	15		23
	8		16		24

STATE OF WEST VIRGINIA
COUNTY OF PENDLETON
Office of Assessor

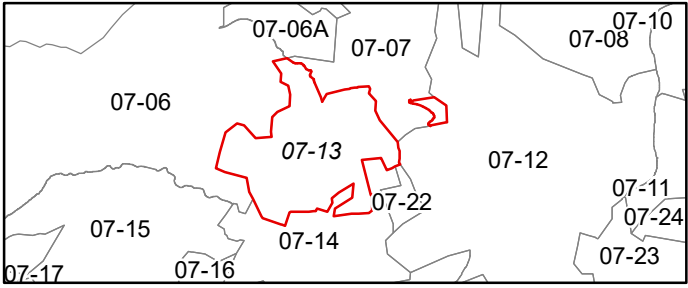

UNION

Map: 13

Date, Aerial Photography: 2015

Date, Map: 1/21/2025

Scale: 1" = 400'