


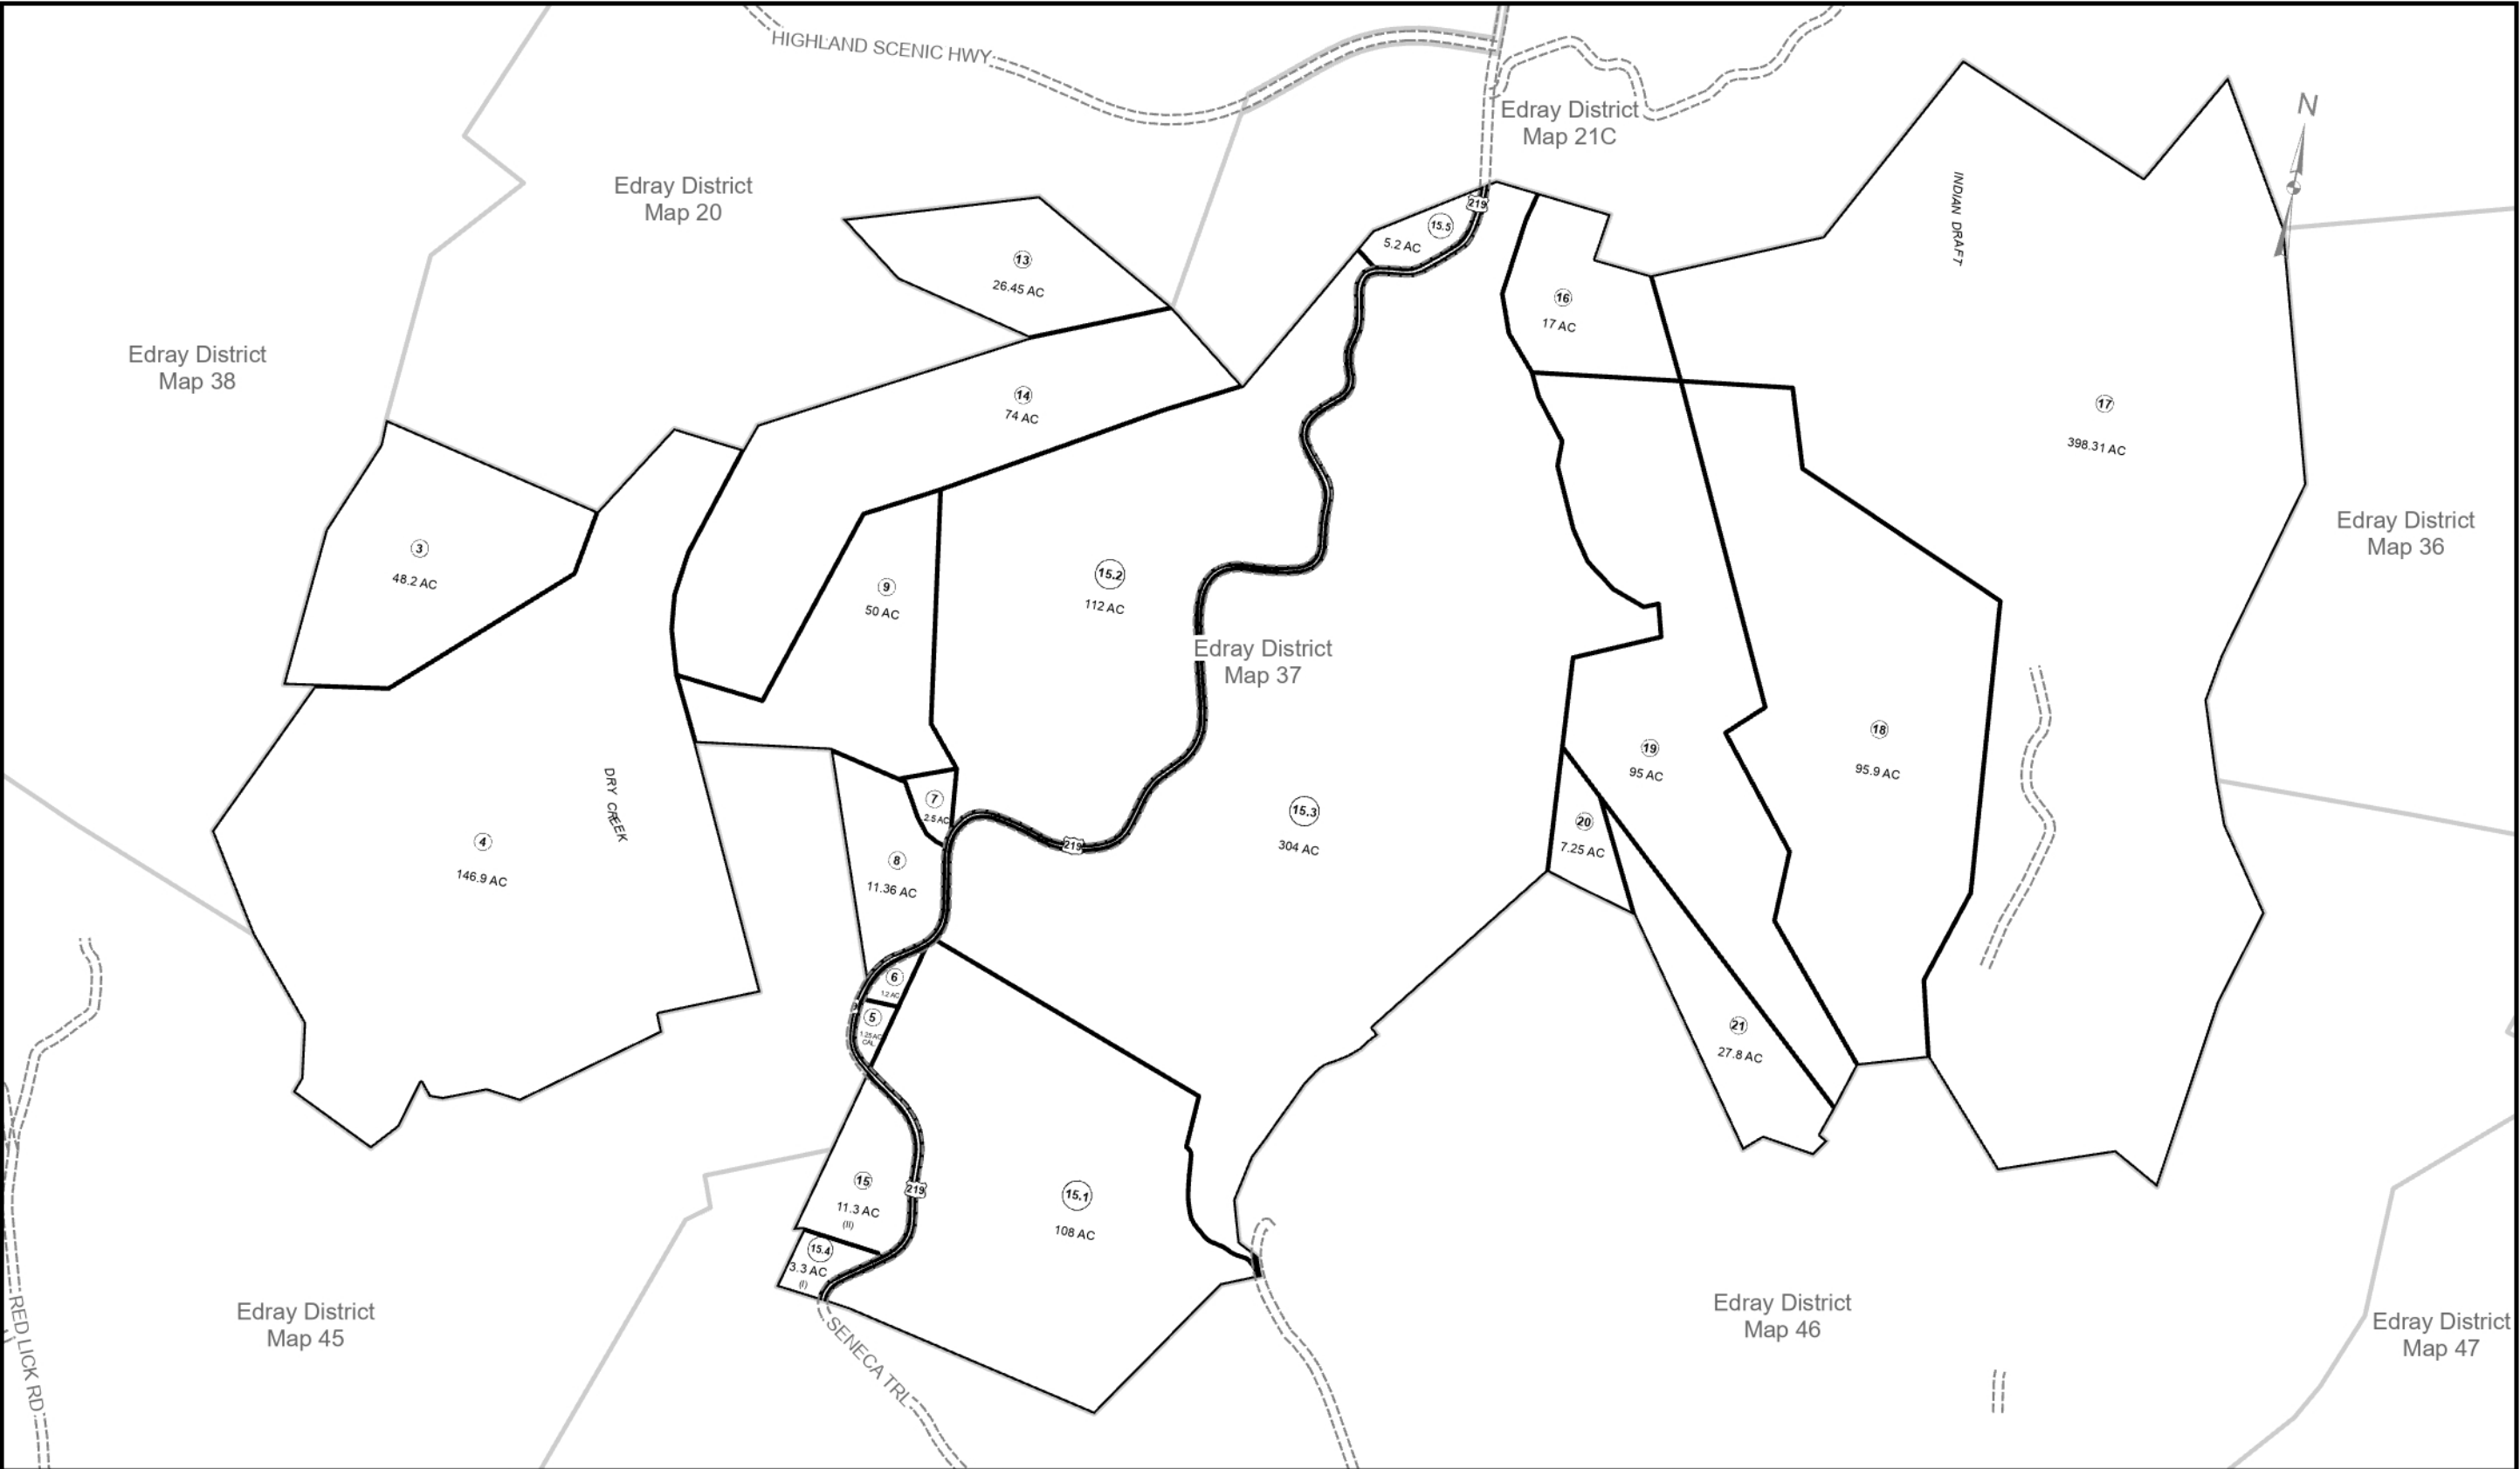

DISCLAIMER	REVISIONS	LEGEND	State of West Virginia County of Pocahontas Office of Assessor 900 10th Avenue Marlinton, WV 24954 January 31, 2025	Edray District District No. 03 Map No. 37 Scale = 1:2,400 1:2,400 0 500 1,000 2,000 Feet																															
This tax map was compiled for purposes of taxation from available record evidence and has not been field verified. This map is not suitable for legal, engineering or surveying purposes. The State of West Virginia or the Pocahontas County Assessor's Office assume no liability that might result from the use of the map.	<table><tr><td>June 1, 2012</td><td></td><td></td></tr><tr><td>October 10, 2017</td><td></td><td></td></tr><tr><td></td><td></td><td></td></tr><tr><td></td><td></td><td></td></tr><tr><td></td><td></td><td></td></tr><tr><td></td><td></td><td></td></tr></table>	June 1, 2012						October 10, 2017															<table><tr><td> PARCELS</td><td> ROAD</td><td> STREAM</td></tr><tr><td> CORPORATION LINE</td><td> RIGHT OF WAY</td><td> RIVER BANK</td></tr><tr><td> DISTRICT LINE</td><td> RAILROAD</td><td> LAKE / POND</td></tr><tr><td> LOT LINE</td><td> BRIDGE</td><td> (15) PARCEL NUMBER</td></tr><tr><td> MATCH LINE</td><td> LAND HOOK</td><td>(15) LOT NUMBER</td></tr></table>	PARCELS	ROAD	STREAM	CORPORATION LINE	RIGHT OF WAY	RIVER BANK	DISTRICT LINE	RAILROAD	LAKE / POND	LOT LINE	BRIDGE	(15) PARCEL NUMBER
June 1, 2012																																			
October 10, 2017																																			
PARCELS	ROAD	STREAM																																	
CORPORATION LINE	RIGHT OF WAY	RIVER BANK																																	
DISTRICT LINE	RAILROAD	LAKE / POND																																	
LOT LINE	BRIDGE	(15) PARCEL NUMBER																																	
MATCH LINE	LAND HOOK	(15) LOT NUMBER																																	