


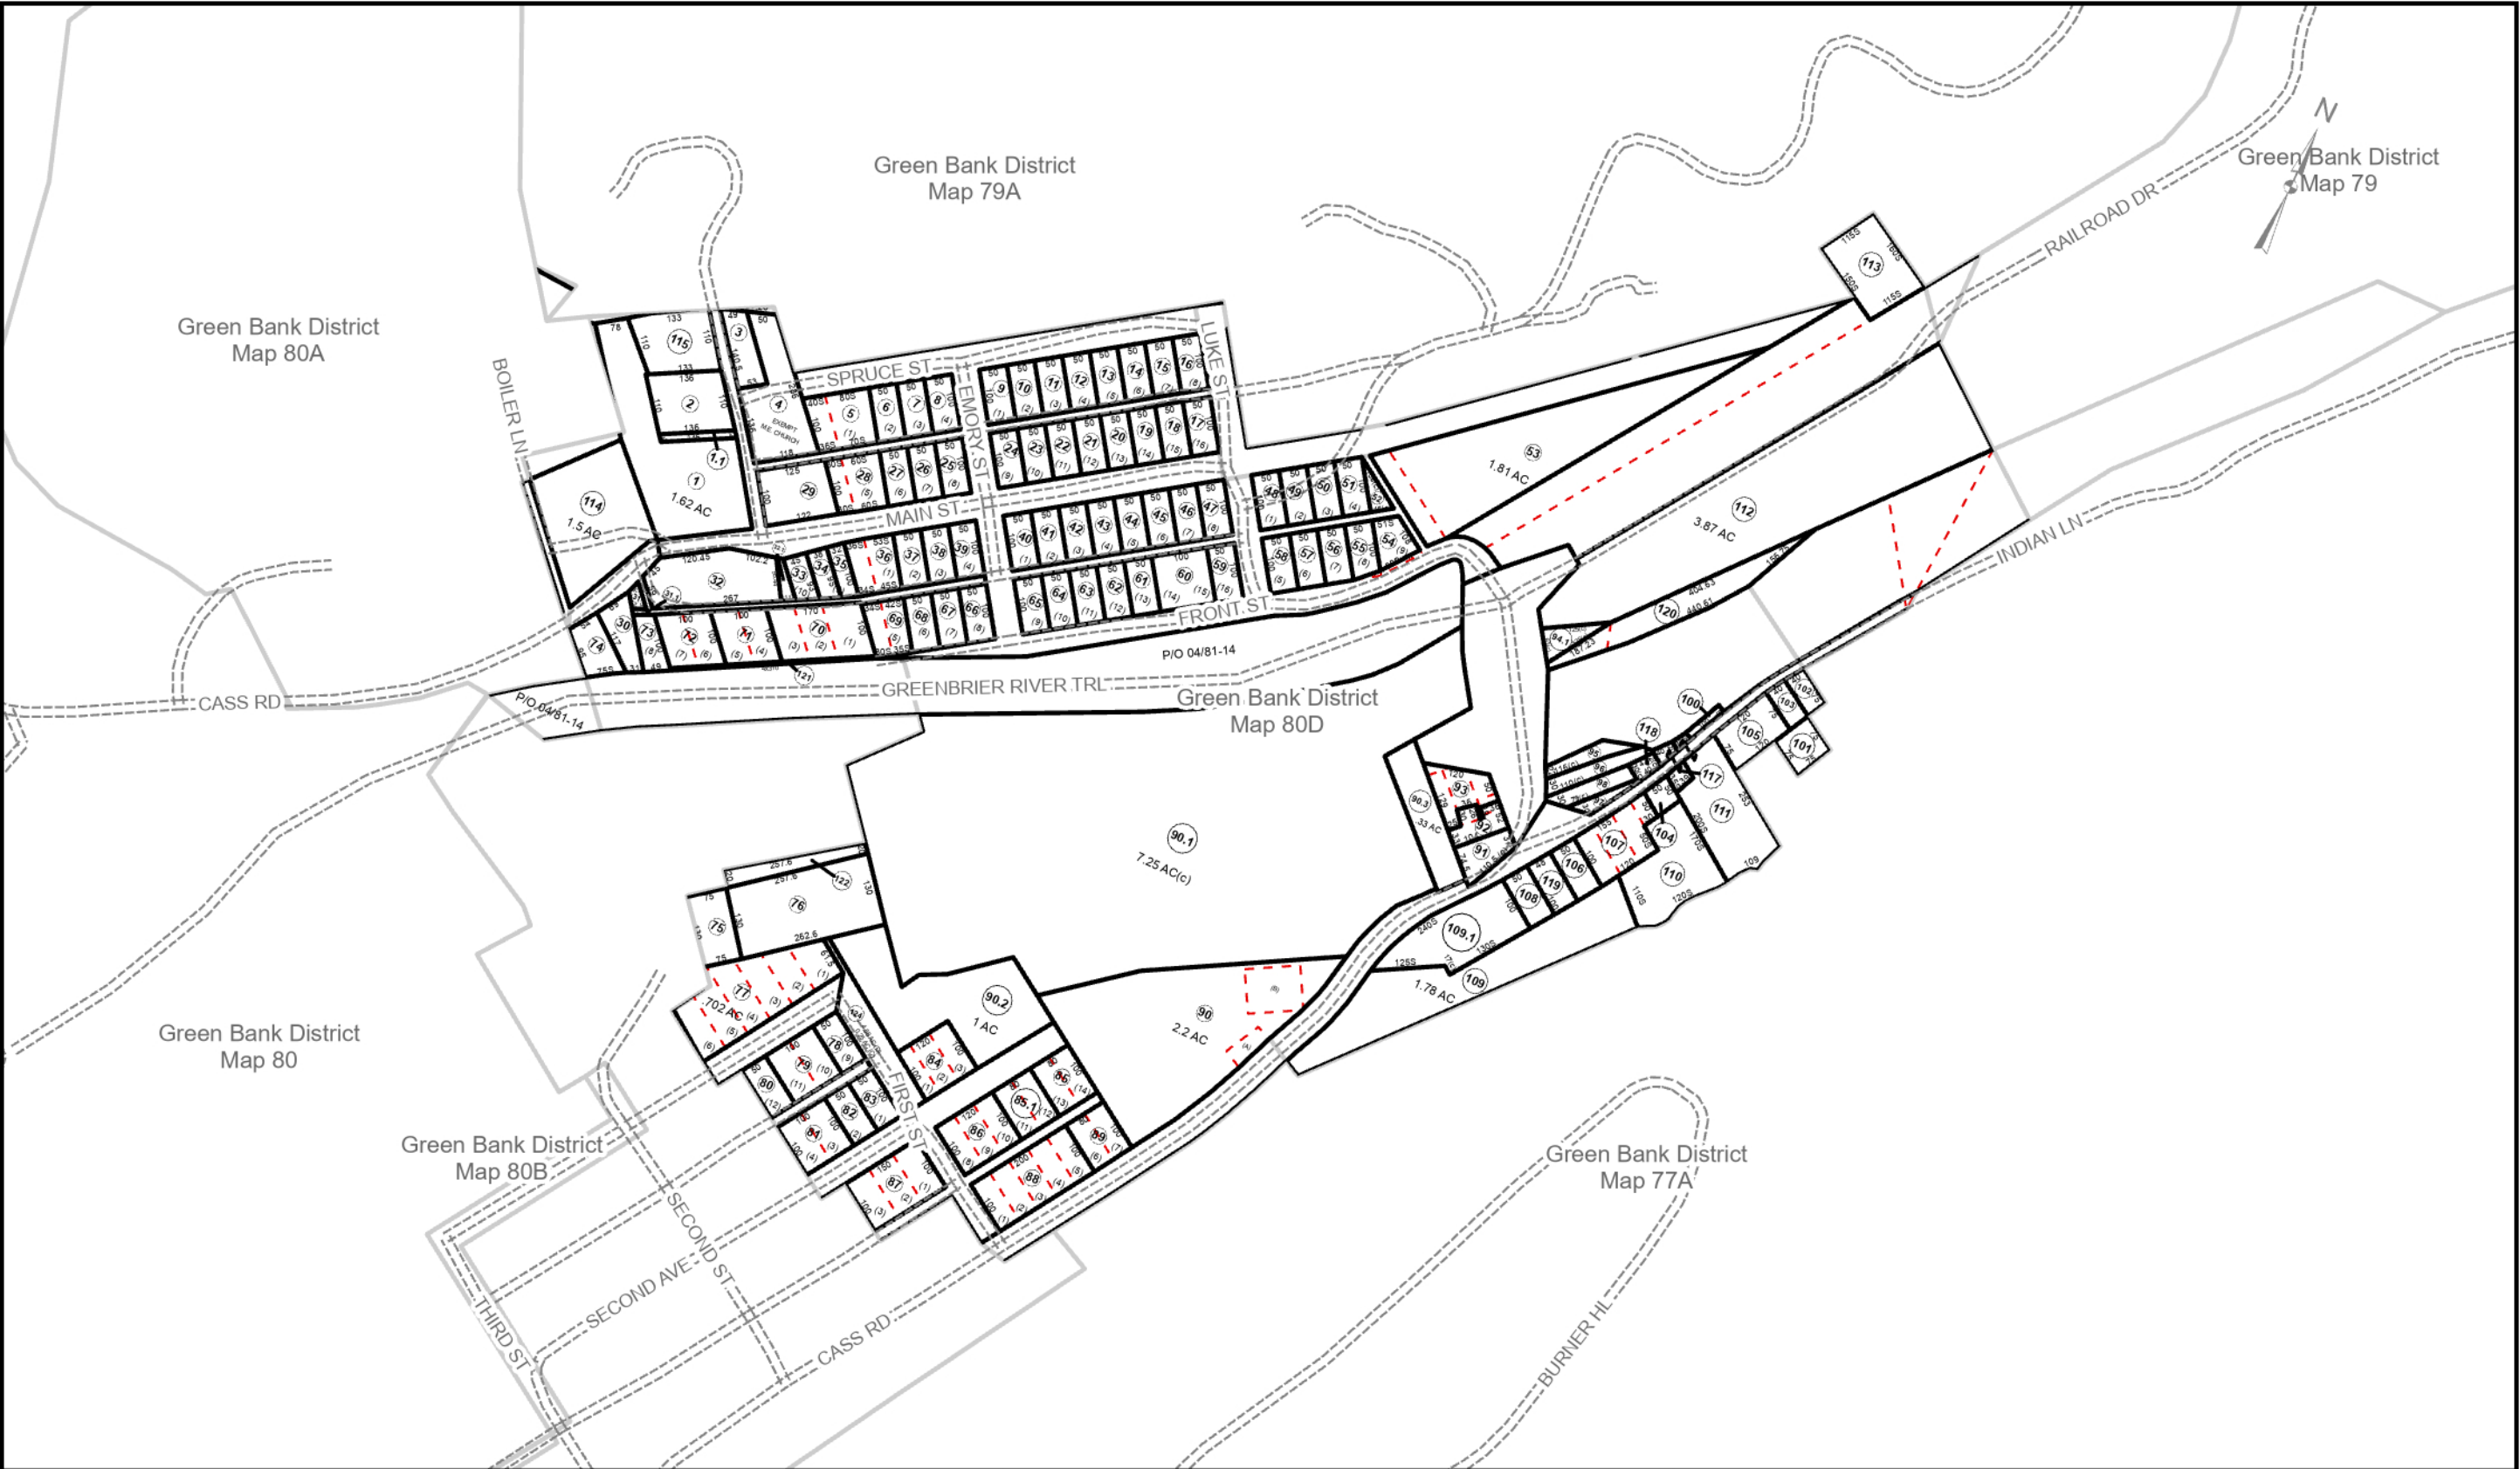

DISCLAIMER	REVISIONS	LEGEND	State of West Virginia County of Pocahontas Office of Assessor 900 10th Avenue Marlinton, WV 24954 January 31, 2025	Green Bank District District No. 04 Map No. 80D Scale = 1:2,400 1:2,400 0 145 290 580 Feet																																	
This tax map was compiled for purposes of taxation from available record evidence and has not been field verified. This map is not suitable for legal, engineering or surveying purposes. The State of West Virginia or the Pocahontas County Assessor's Office assume no liability that might result from the use of the map.	<table border="1"><tr><td>June 1, 2012</td><td></td><td></td></tr><tr><td>August 4, 2016</td><td></td><td></td></tr><tr><td>January 23, 2018</td><td></td><td></td></tr><tr><td></td><td></td><td></td></tr><tr><td></td><td></td><td></td></tr><tr><td></td><td></td><td></td></tr></table>	June 1, 2012			August 4, 2016			January 23, 2018												<table border="1"><tr><td>PARCELS</td><td>ROAD</td><td>STREAM</td></tr><tr><td>CORPORATION LINE</td><td>RIGHT OF WAY</td><td>RIVER BANK</td></tr><tr><td>DISTRICT LINE</td><td>RAILROAD</td><td>LAKE / POND</td></tr><tr><td>LOT LINE</td><td>BRIDGE</td><td>PARCEL NUMBER</td></tr><tr><td>MATCH LINE</td><td>LAND HOOK</td><td>LOT NUMBER</td></tr></table>	PARCELS	ROAD	STREAM	CORPORATION LINE	RIGHT OF WAY	RIVER BANK	DISTRICT LINE	RAILROAD	LAKE / POND	LOT LINE	BRIDGE	PARCEL NUMBER	MATCH LINE	LAND HOOK	LOT NUMBER		
June 1, 2012																																					
August 4, 2016																																					
January 23, 2018																																					
PARCELS	ROAD	STREAM																																			
CORPORATION LINE	RIGHT OF WAY	RIVER BANK																																			
DISTRICT LINE	RAILROAD	LAKE / POND																																			
LOT LINE	BRIDGE	PARCEL NUMBER																																			
MATCH LINE	LAND HOOK	LOT NUMBER																																			