


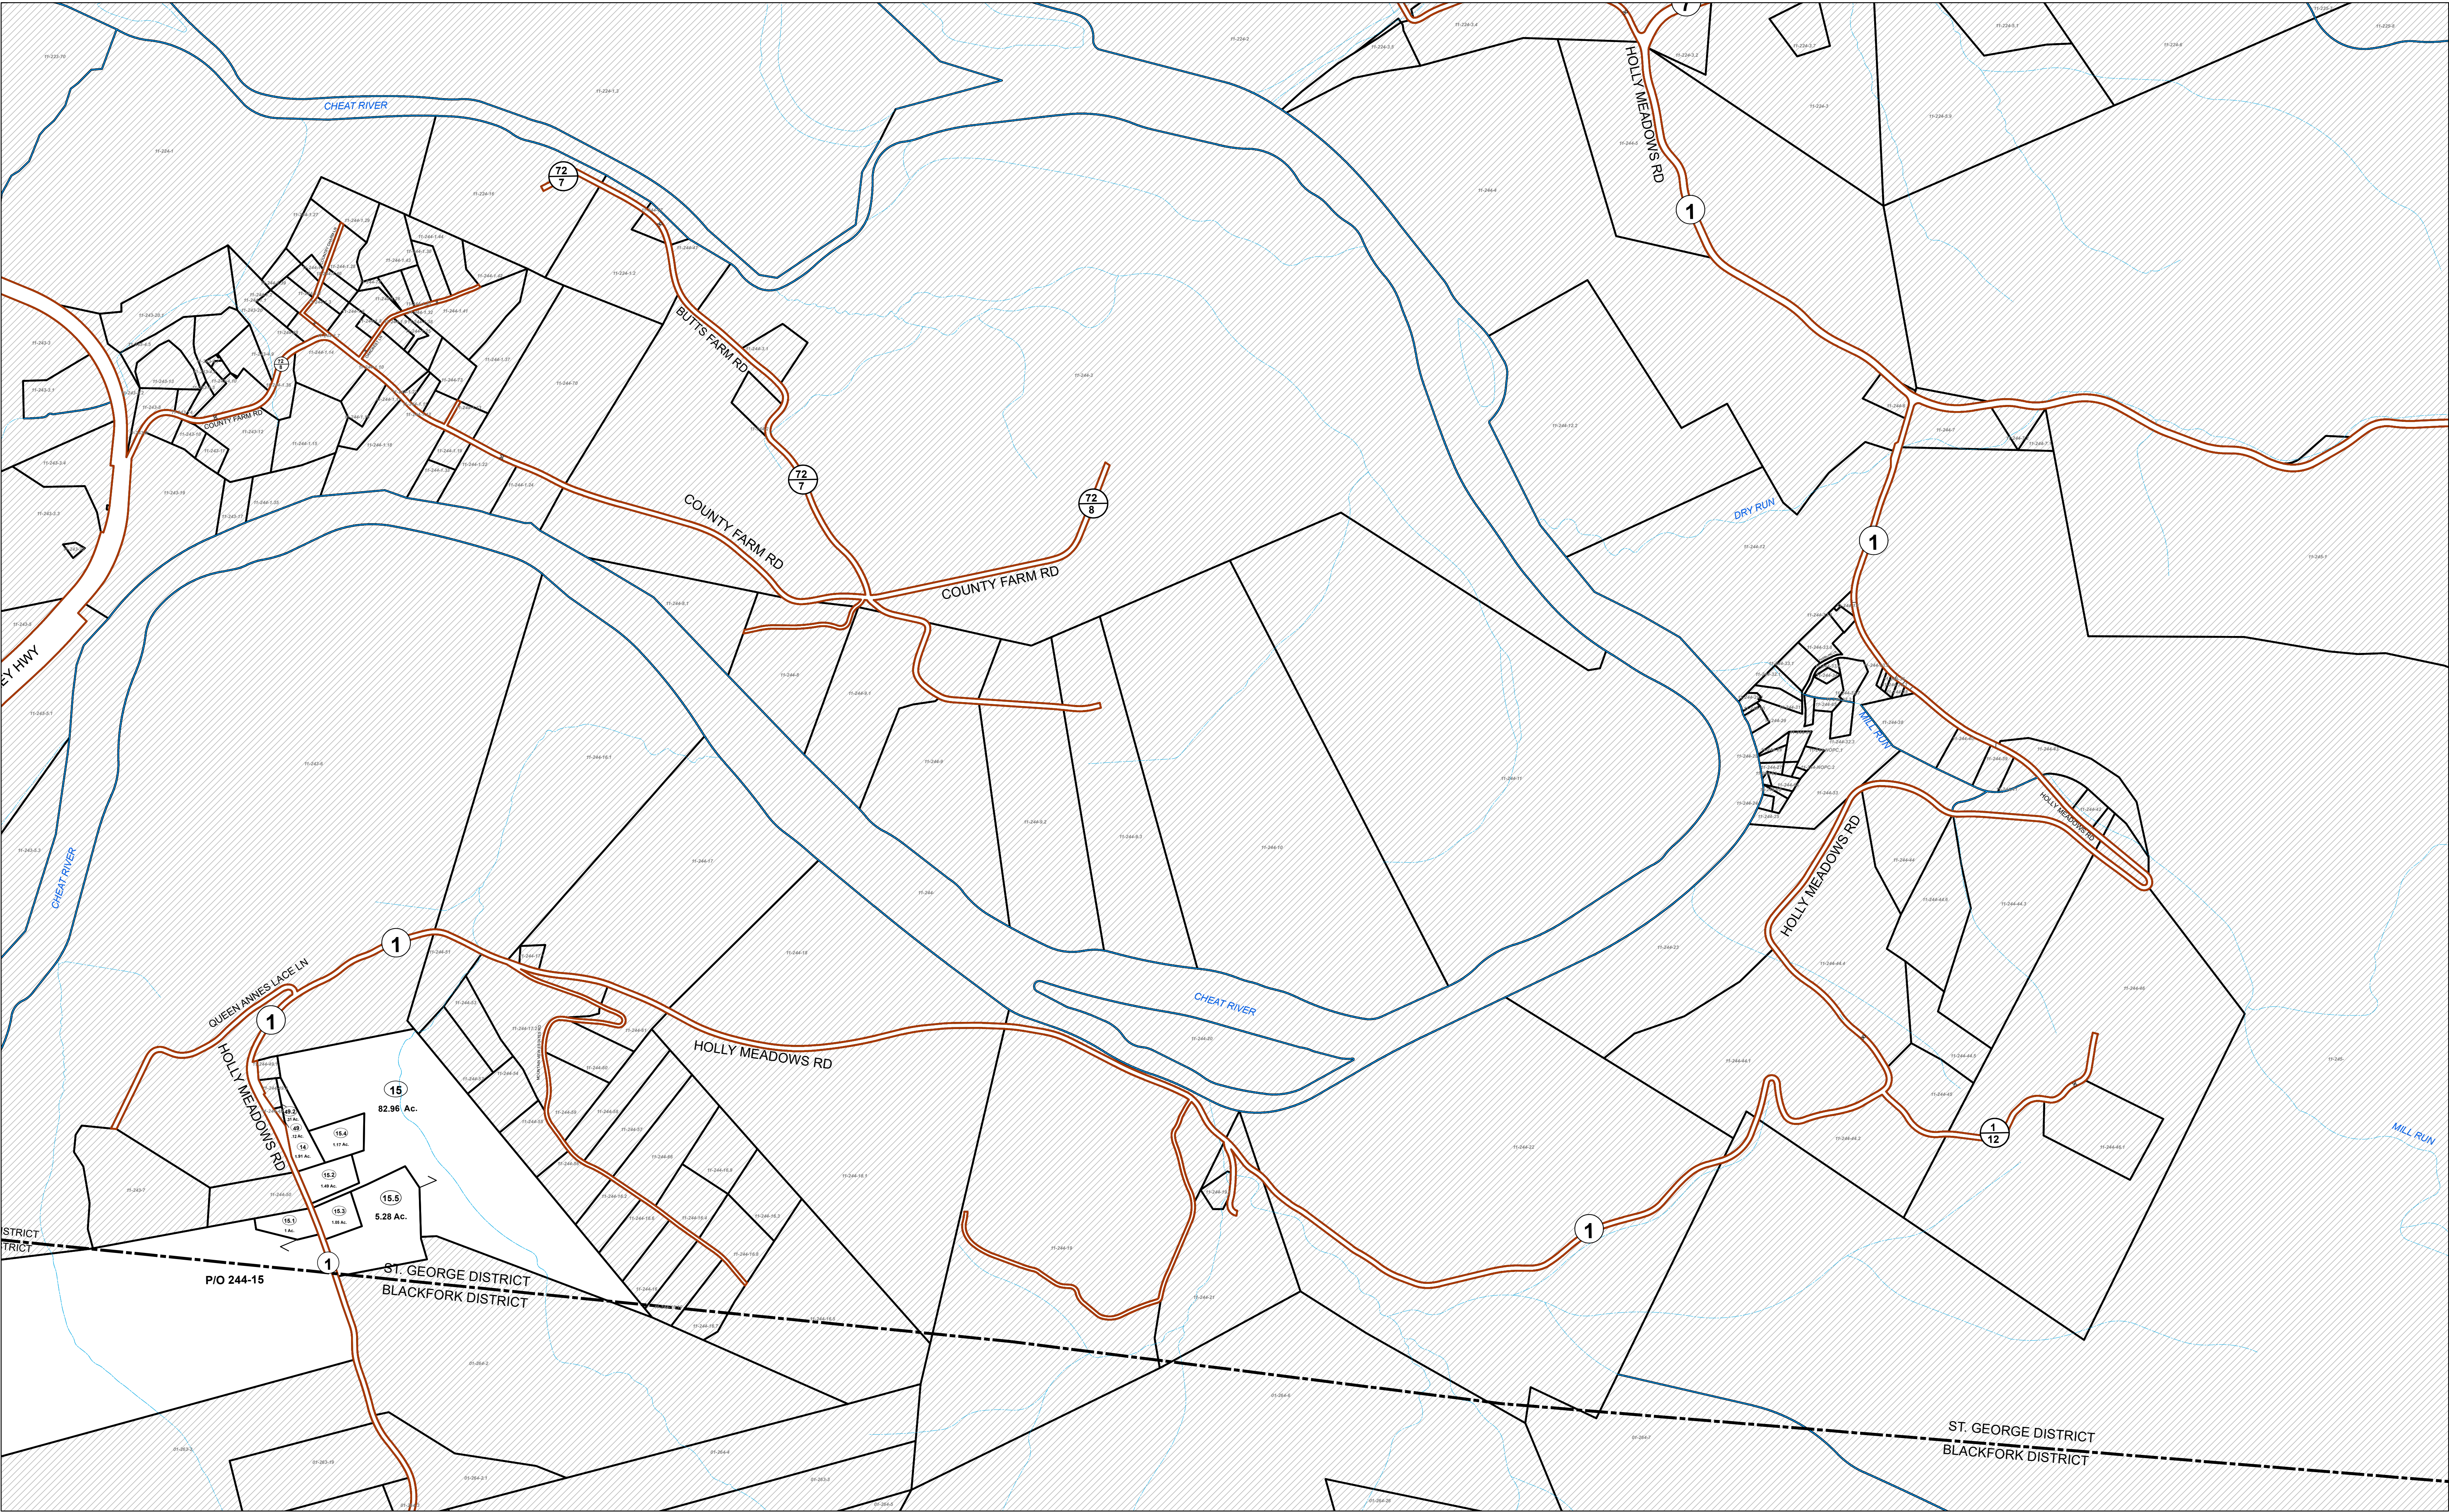

FOR TAX PURPOSES ONLY


Prepared By:
Greg Stevens
Tucker County Assessor

- Property Line
Road Right of Way
Corporation Line
District Line
County Line
- Original Lot Line
Lot Number
Parcel Number
Water
Railroad

- Legend
- Original Lot Line
Lot Number
Parcel Number
Water
Railroad

Revisions	1	Revised 6/28/2021	9		17
	2	Revised 1/28/2025	10		18
	3		11		19
	4		12		20
	5		13		21
	6		14		22
	7		15		23
	8		16		24

STATE OF WEST VIRGINIA
COUNTY OF TUCKER
Office of Assessor

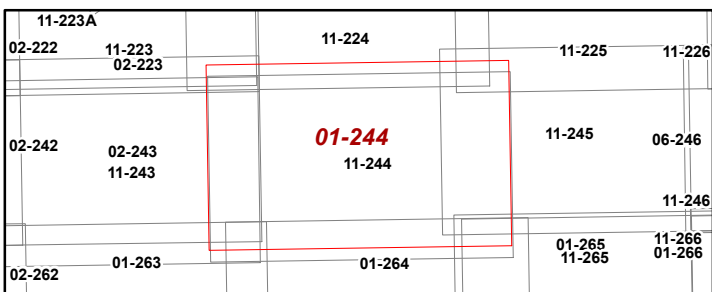

BLACKFORK DISTRICT
Map: 244
Date, Aerial Photography: 2019
Date, Map: 1/31/2025
Scale: 1 inch = 400 feet