


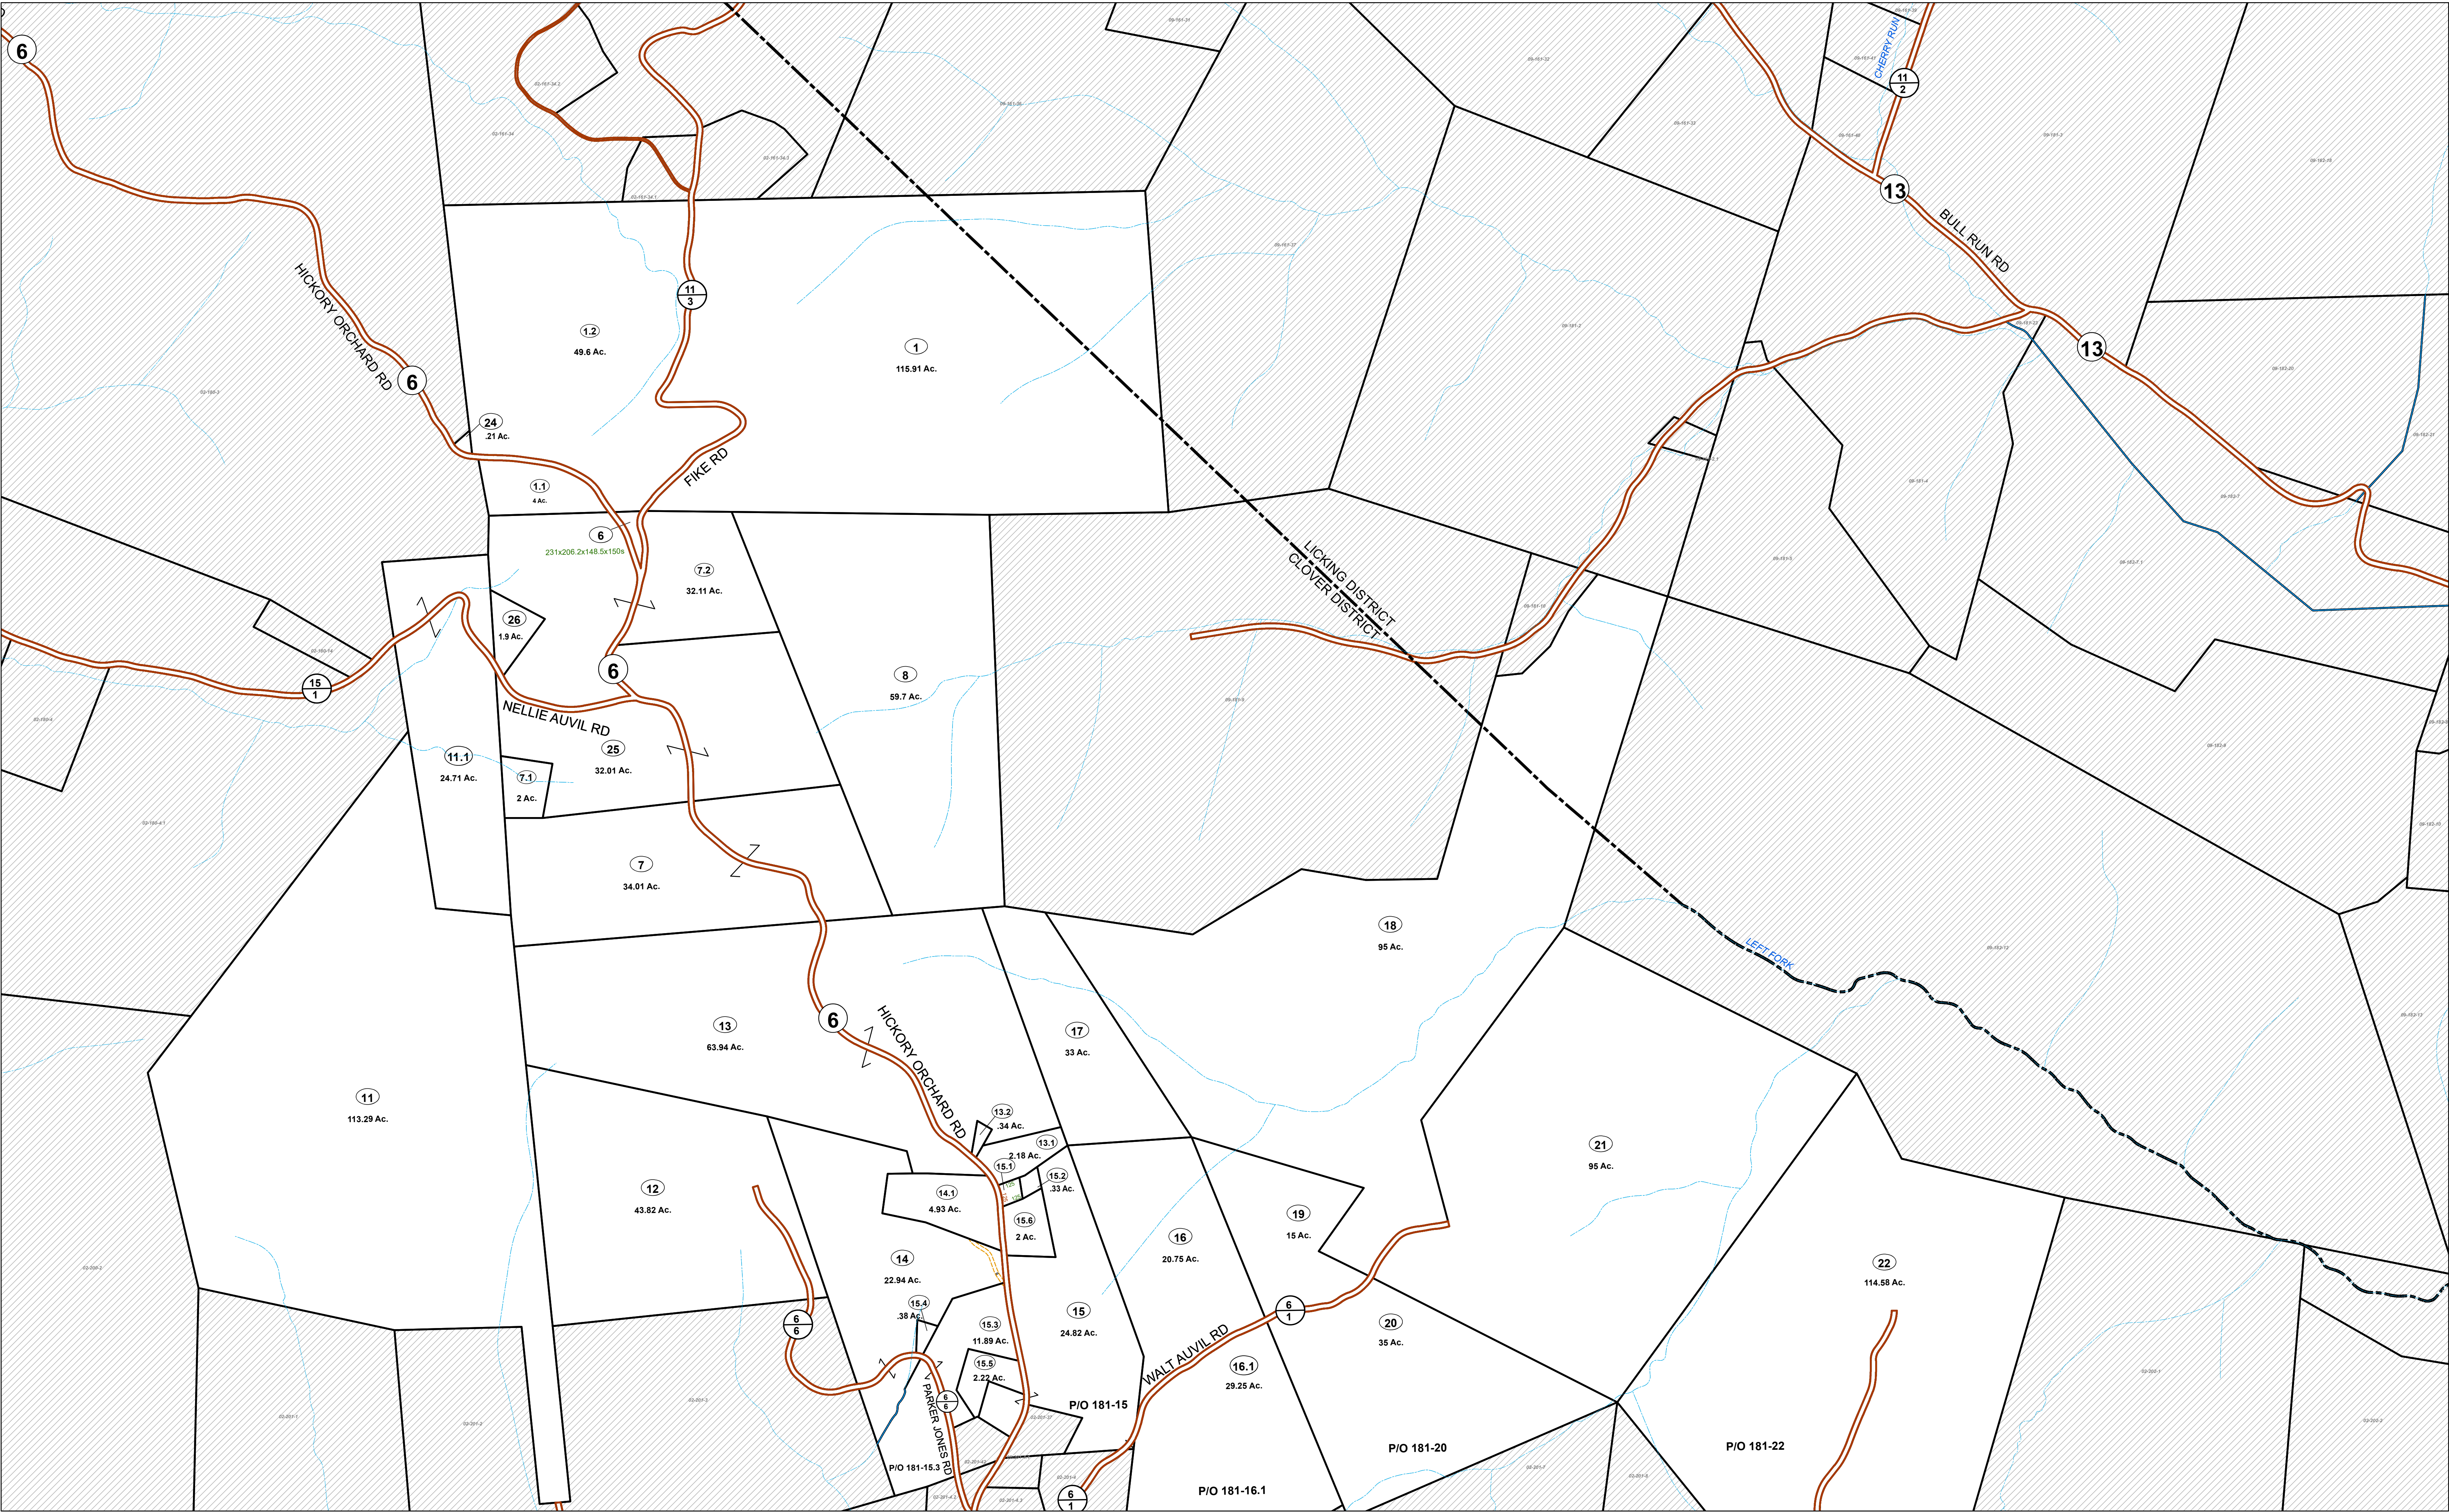


FOR TAX PURPOSES ONLY
Prepared By:
Greg Stevens
Tucker County Assessor

Legend			
Property Line	Original Lot Line	Lot Number	(15)
Road Right of Way	Parcel Number	Parcel Number	(99)
Corporation Line	Water	Water	
District Line	Railroad	Railroad	
County Line			

Revisions	1	Revised 6/28/2021	9		17
	2	Revised 1/28/2025	10		18
	3		11		19
	4		12		20
	5		13		21
	6		14		22
	7		15		23
	8		16		24

STATE OF WEST VIRGINIA
COUNTY OF TUCKER
Office of Assessor

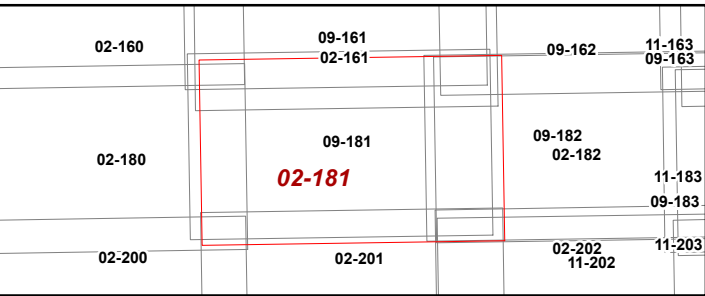

CLOVER DISTRICT
Map: 181
Date, Aerial Photography: 2019
Date, Map: 1/31/2025
Scale: 1 inch = 400 feet