


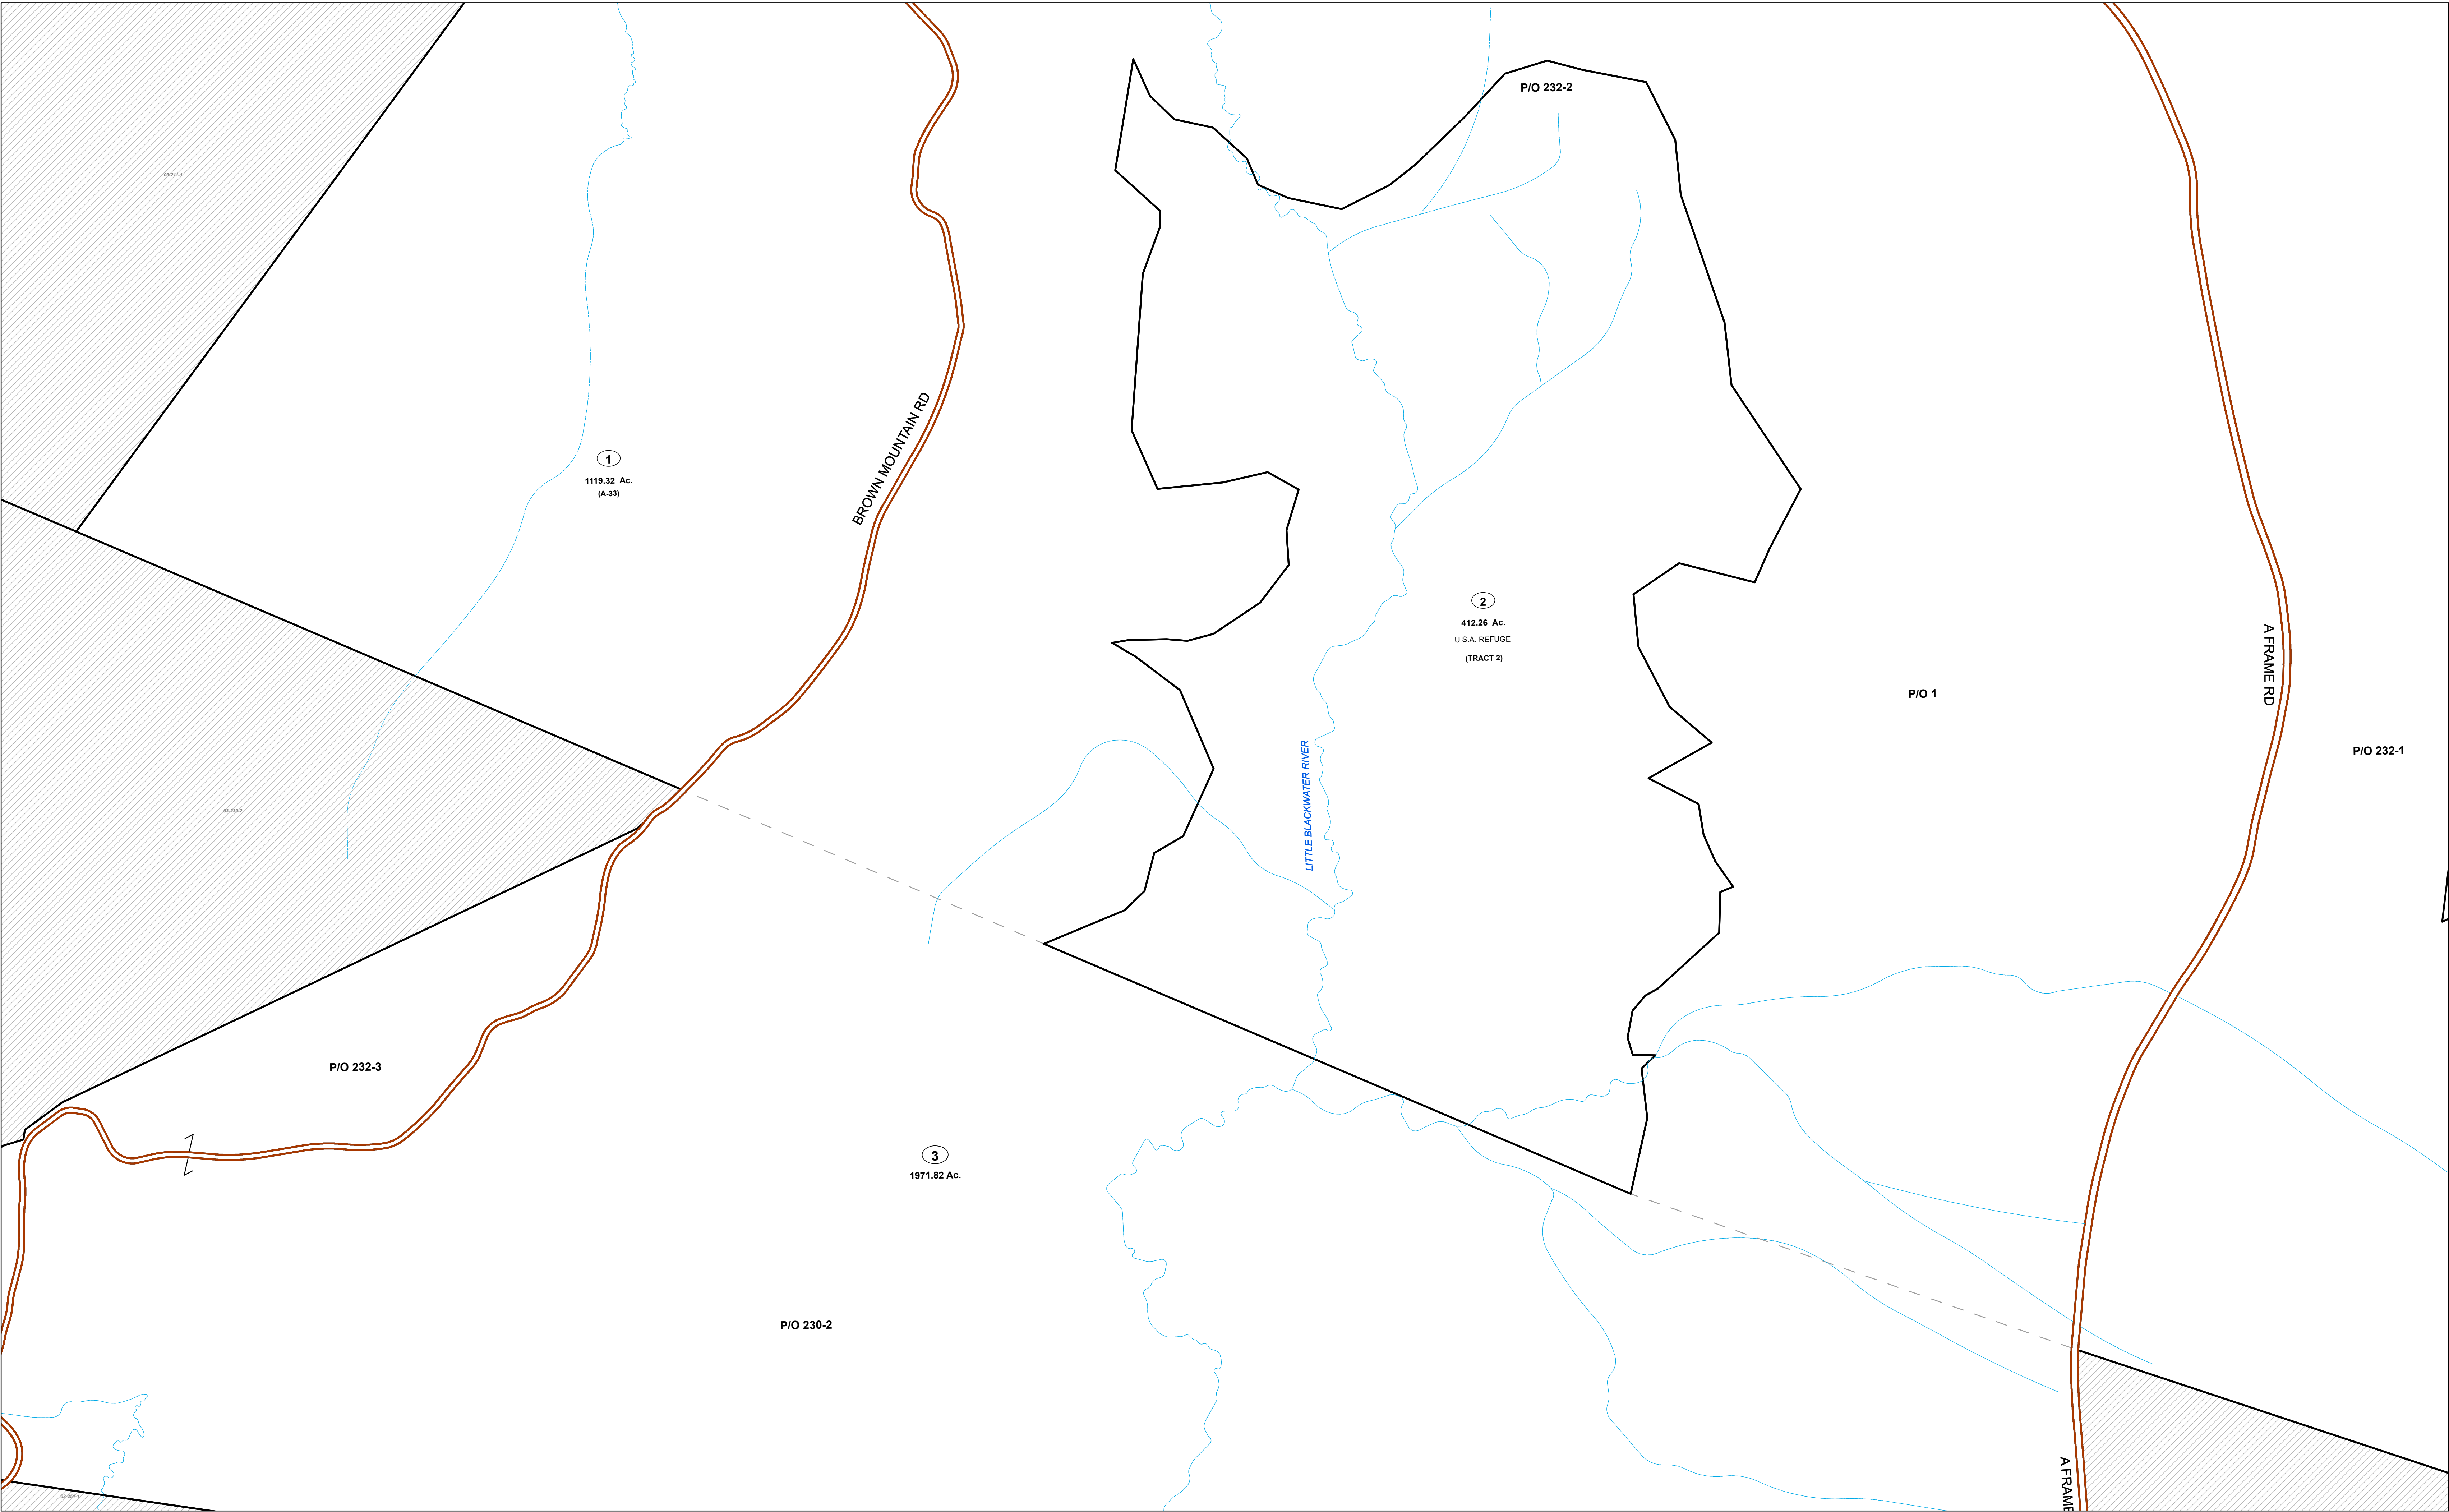


FOR TAX PURPOSES ONLY  
Prepared By:  
**Greg Stevens**  
Tucker County Assessor

| Legend            |                   |               |      |
|-------------------|-------------------|---------------|------|
| Property Line     | Original Lot Line | Lot Number    | (15) |
| Road Right of Way | Corporation Line  | Parcel Number | (99) |
| District Line     | Water             |               |      |
| County Line       | Railroad          |               |      |

|                                           |   |                   |    |  |    |  |
|-------------------------------------------|---|-------------------|----|--|----|--|
| R<br>e<br>v<br>i<br>s<br>i<br>o<br>n<br>s | 1 | Revised 6/26/2021 | 9  |  | 17 |  |
|                                           | 2 | Revised 1/26/2025 | 10 |  | 18 |  |
|                                           | 3 |                   | 11 |  | 19 |  |
|                                           | 4 |                   | 12 |  | 20 |  |
|                                           | 5 |                   | 13 |  | 21 |  |
|                                           | 6 |                   | 14 |  | 22 |  |
|                                           | 7 |                   | 15 |  | 23 |  |
|                                           | 8 |                   | 16 |  | 24 |  |

STATE OF WEST VIRGINIA  
COUNTY OF TUCKER  
Office of Assessor

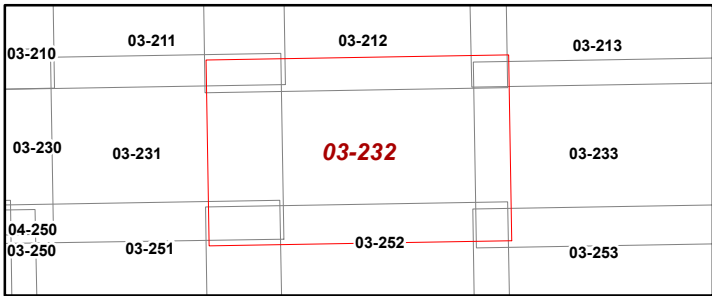

DAVIS DISTRICT  
Map: 232  
Date, Aerial Photography: 2019  
Date, Map: 1/31/2025  
Scale: 1 inch = 400 feet